


SPLIT LOT NO # 119

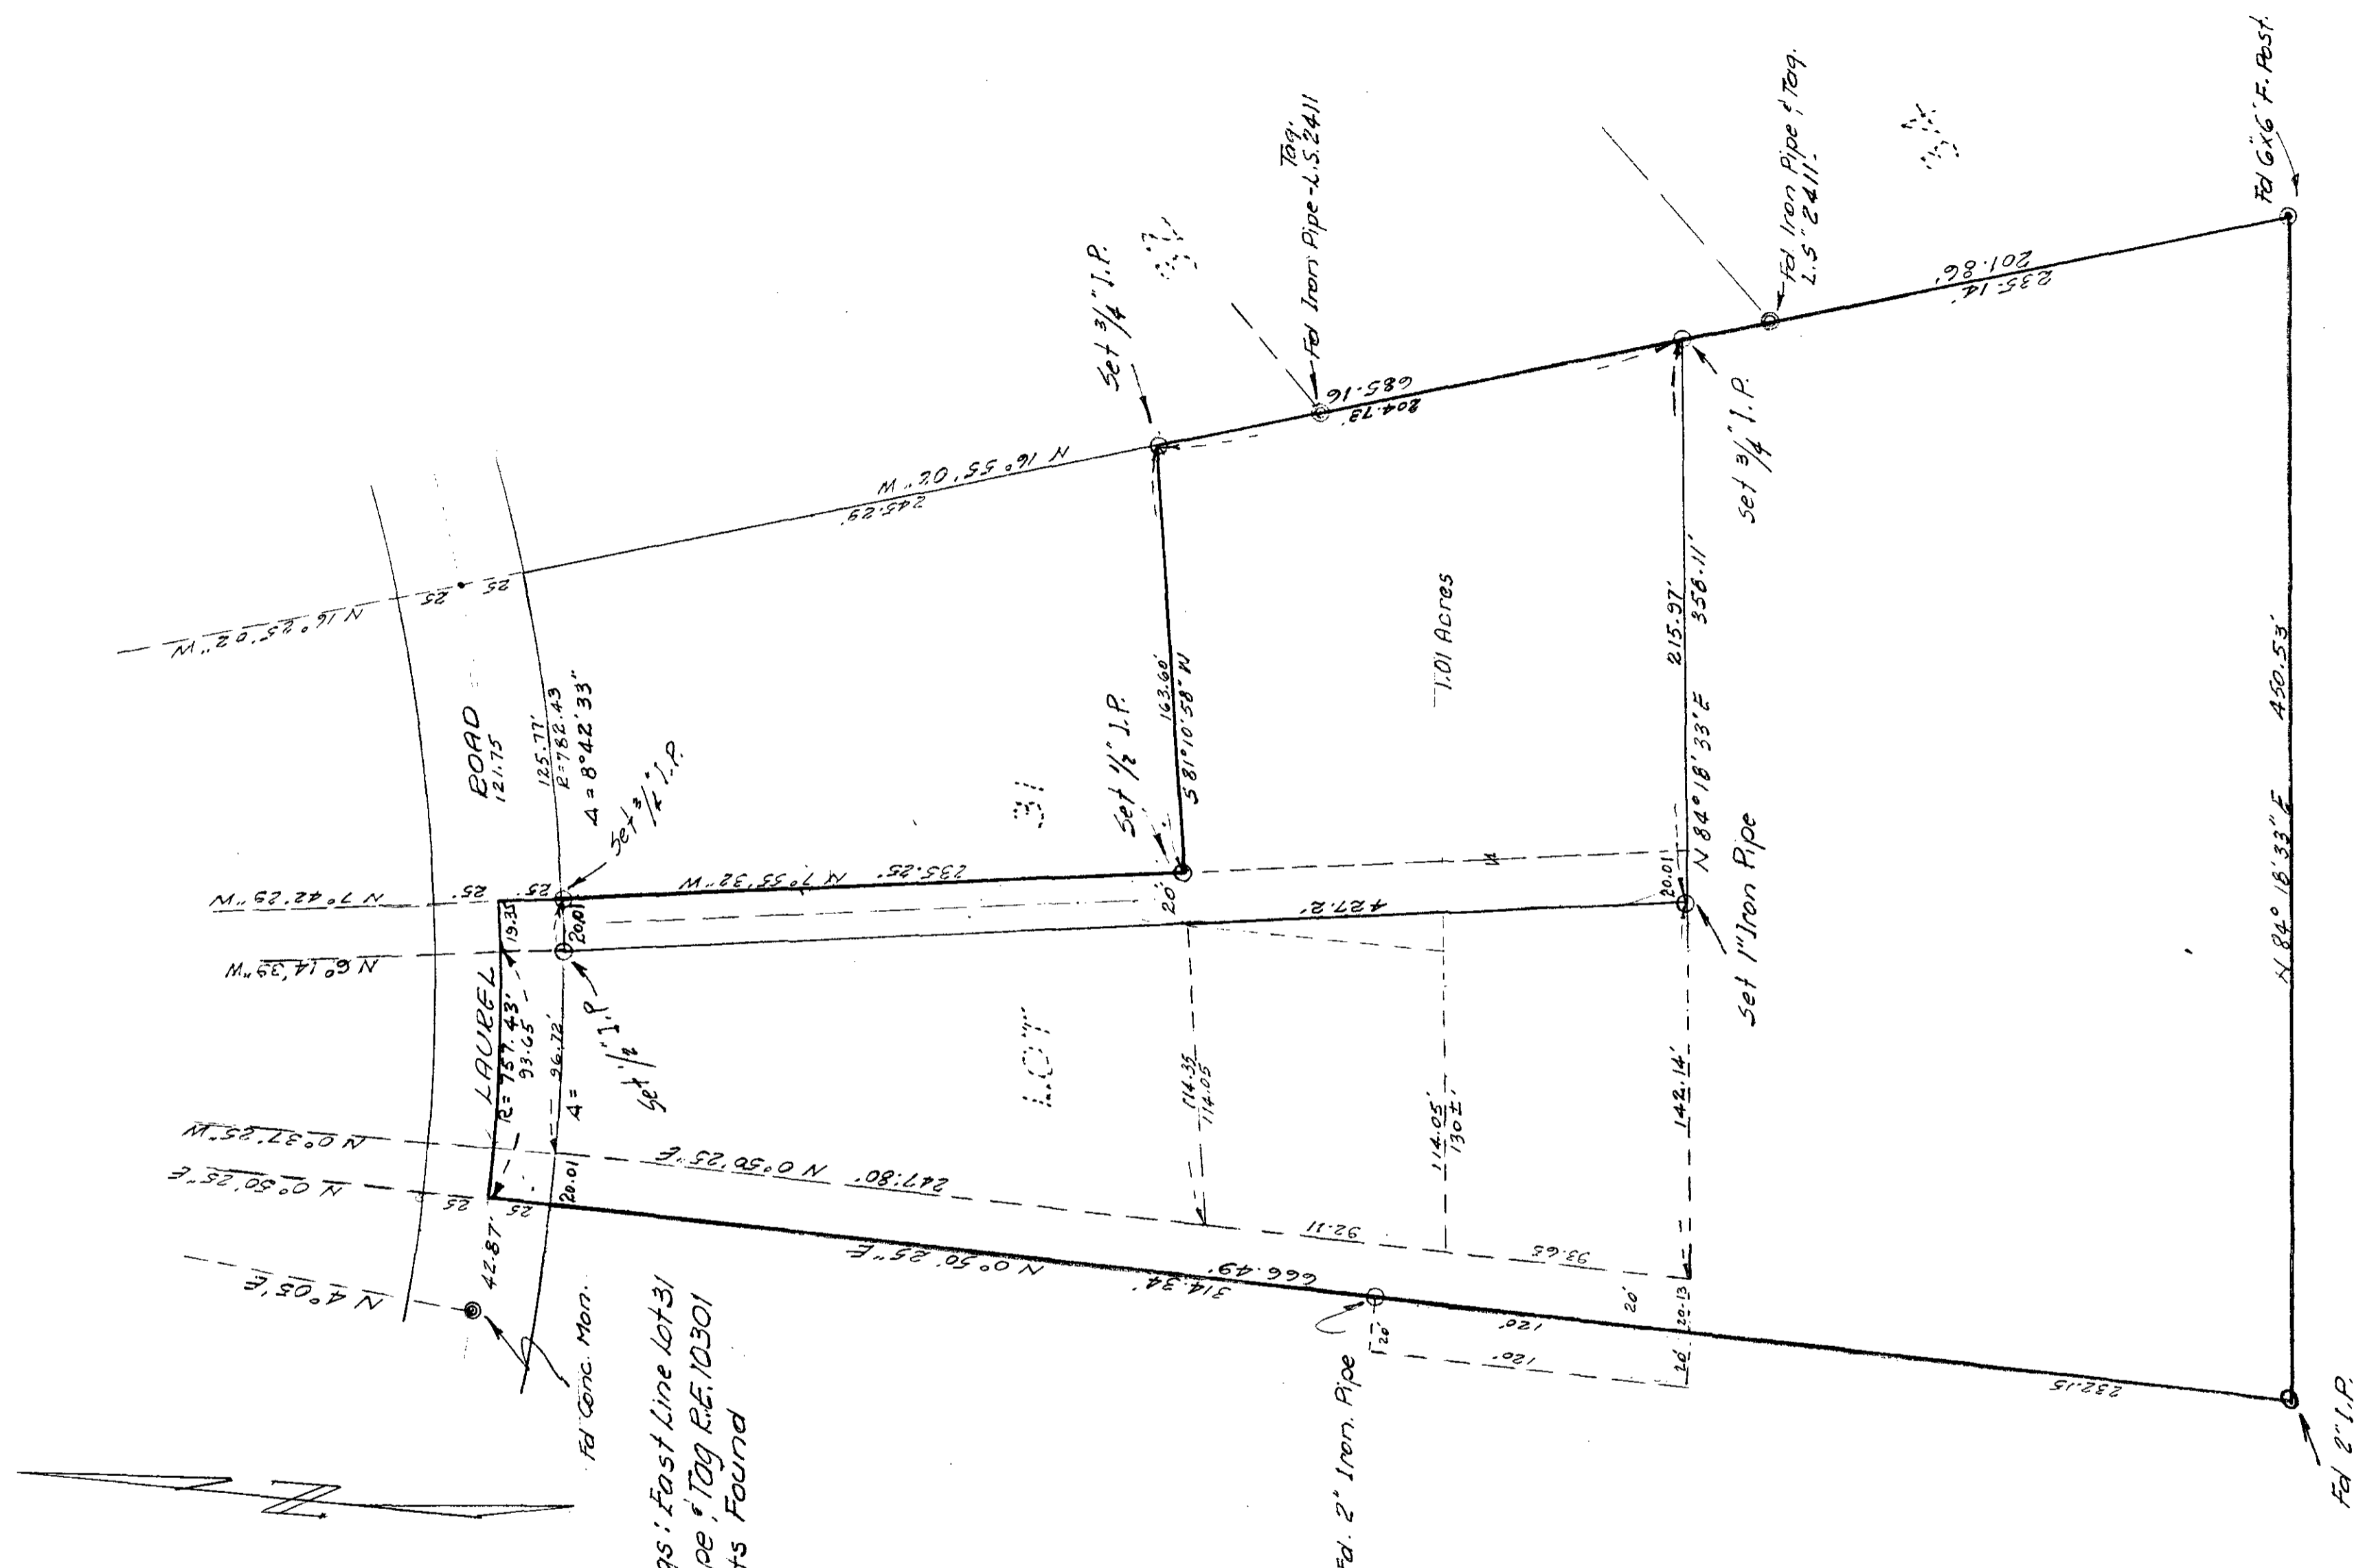

SCALE 1"=50'

Basis Of Bearings: East Line Lot 31
 ○ Set Iron Pipe & Tag R.E. 10301
 ◎ Monuments Found

PORTION LOT 31, MAP 1807
 NORTH CARLSBAD
 SURVEY FOR JOHN MICK

Approved - PLANNING COMMISSION
 8/12/57

Approved: Alton S. Ruben 9/16/57
 A.K. Euder - City Engineer
 R.E. # 10163

CITY OF OCEANSIDE
 PORTION OF LOT 31 MAP 1807
 NORTH CARLSBAD
 SOUTH COAST ENGINEERING SERVICE
 Eng. William Ayer
 William Ayer R.E. 10301
 Date 9/15/57

15-119

MICK 15A