


A property survey of : A portion of lots 6, 7, 8 of VALLEY VIEW HEIGHTS as shown on Map 3373

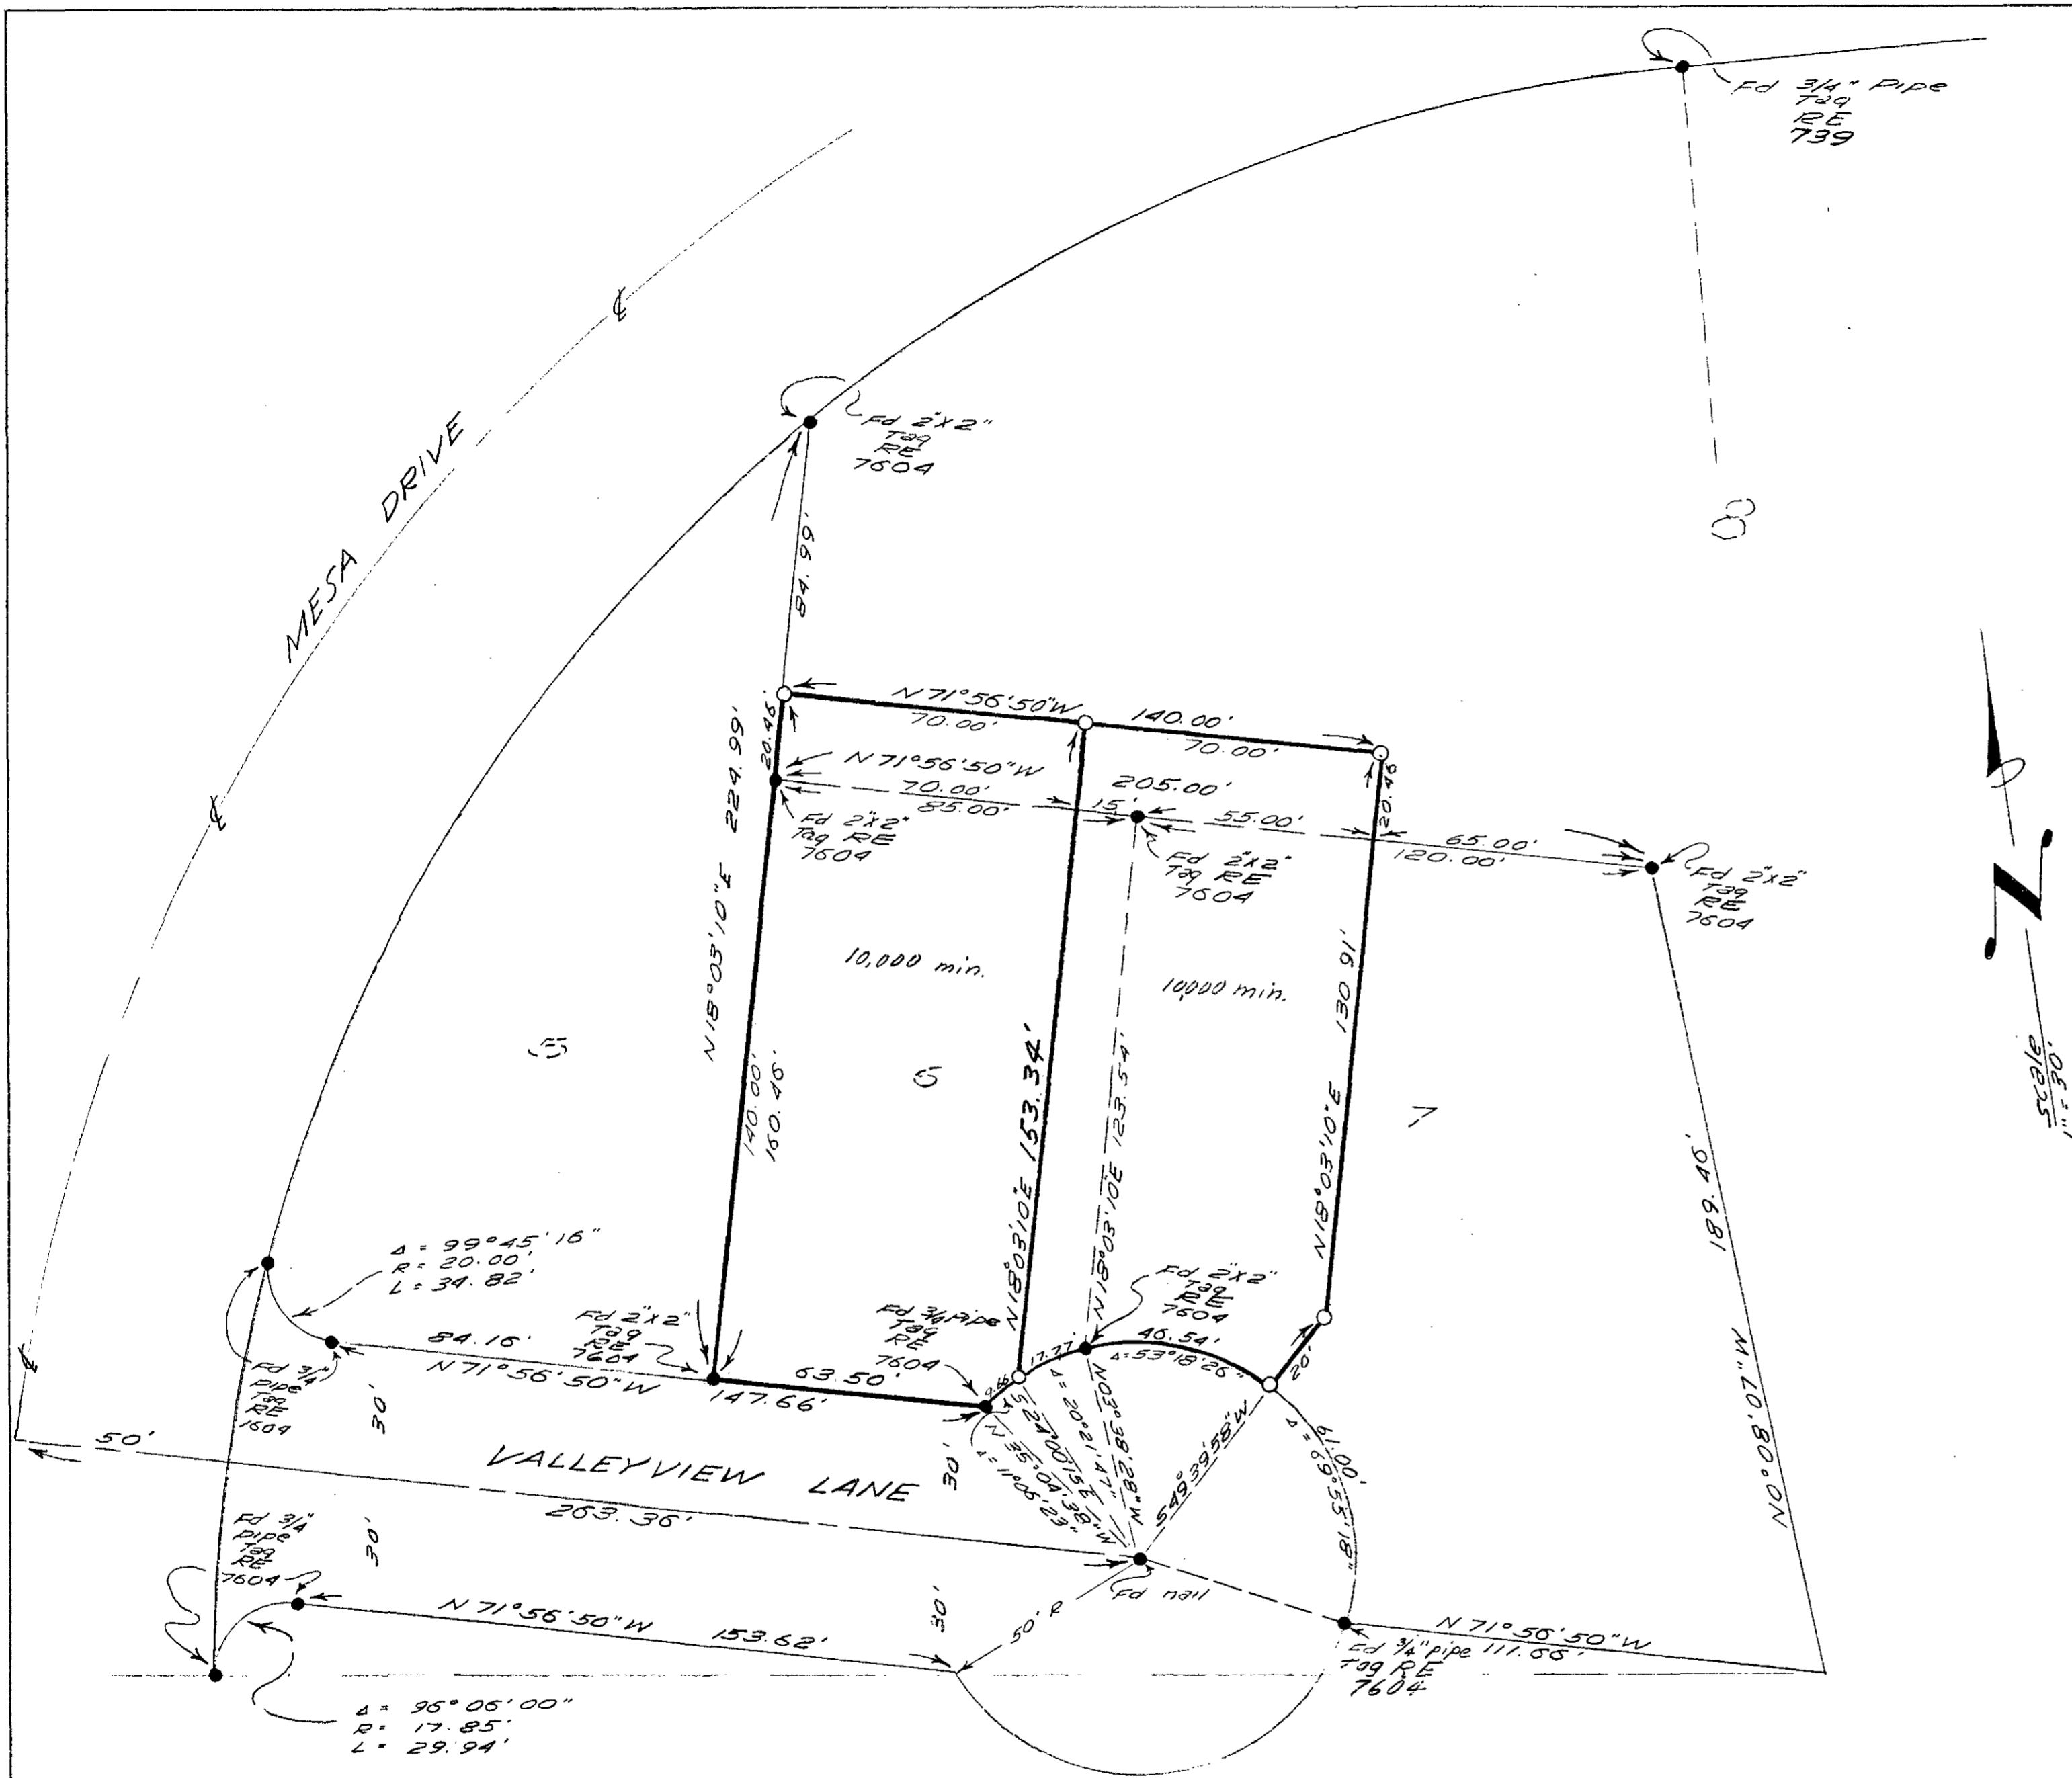

LEGEND

- Indicates - Found as shown
- Indicates - Set 3/4" pipe tagged R.C.E 7604 unless otherwise shown
- Heavy line indicates Lot split boundary



Basis of Bearing is the Northerly line of VALLEY VIEW LANE as shown on Map No. 3373 i.e. N 71° 56' 50" W

LOT SPLIT		
FOR		
A. M. BROWN		
1807 50. ALVARADO OCEANSIDE, CALIF.		
Drawn: R.F.F.	DRESSELHAUS ENGINEERS	Date: 2-6-58
Checked: W.J.H.	<i>Donald Dresselhaus</i> RE 7604	Scale: 1" = 30'
Approved: A.L. Ruden RE. 10163	528 50. HILL STREET OCEANSIDE CALIFORNIA Saratoga 2-2125	Sheet: 1 of 1