



THIS MAP CORRECTLY REPRESENTS A SURVEY MADE BY ME OR UNDER MY DIRECTION IN CONFORMANCE WITH THE REQUIREMENTS OF CHAPTER 15, SECTIONS 3 OF THE BUSINESS AND PROFESSIONS CODE AT THE REQUEST OF DAR NELSON FEB. 1958

L. S. 2411
L.S. 2411

RECORD OF SURVEY
OF LOT 16 OF DUNSTAN HEIGHTS
MAP 2322 OCEANSIDE CALIFORNIA

POR. OF THE NW 1/4 OF SEC. 30 T. 11 S. R. 4 W. S.B.B. & M.

STREET CLOSED
Res. No 2022
1/14/53

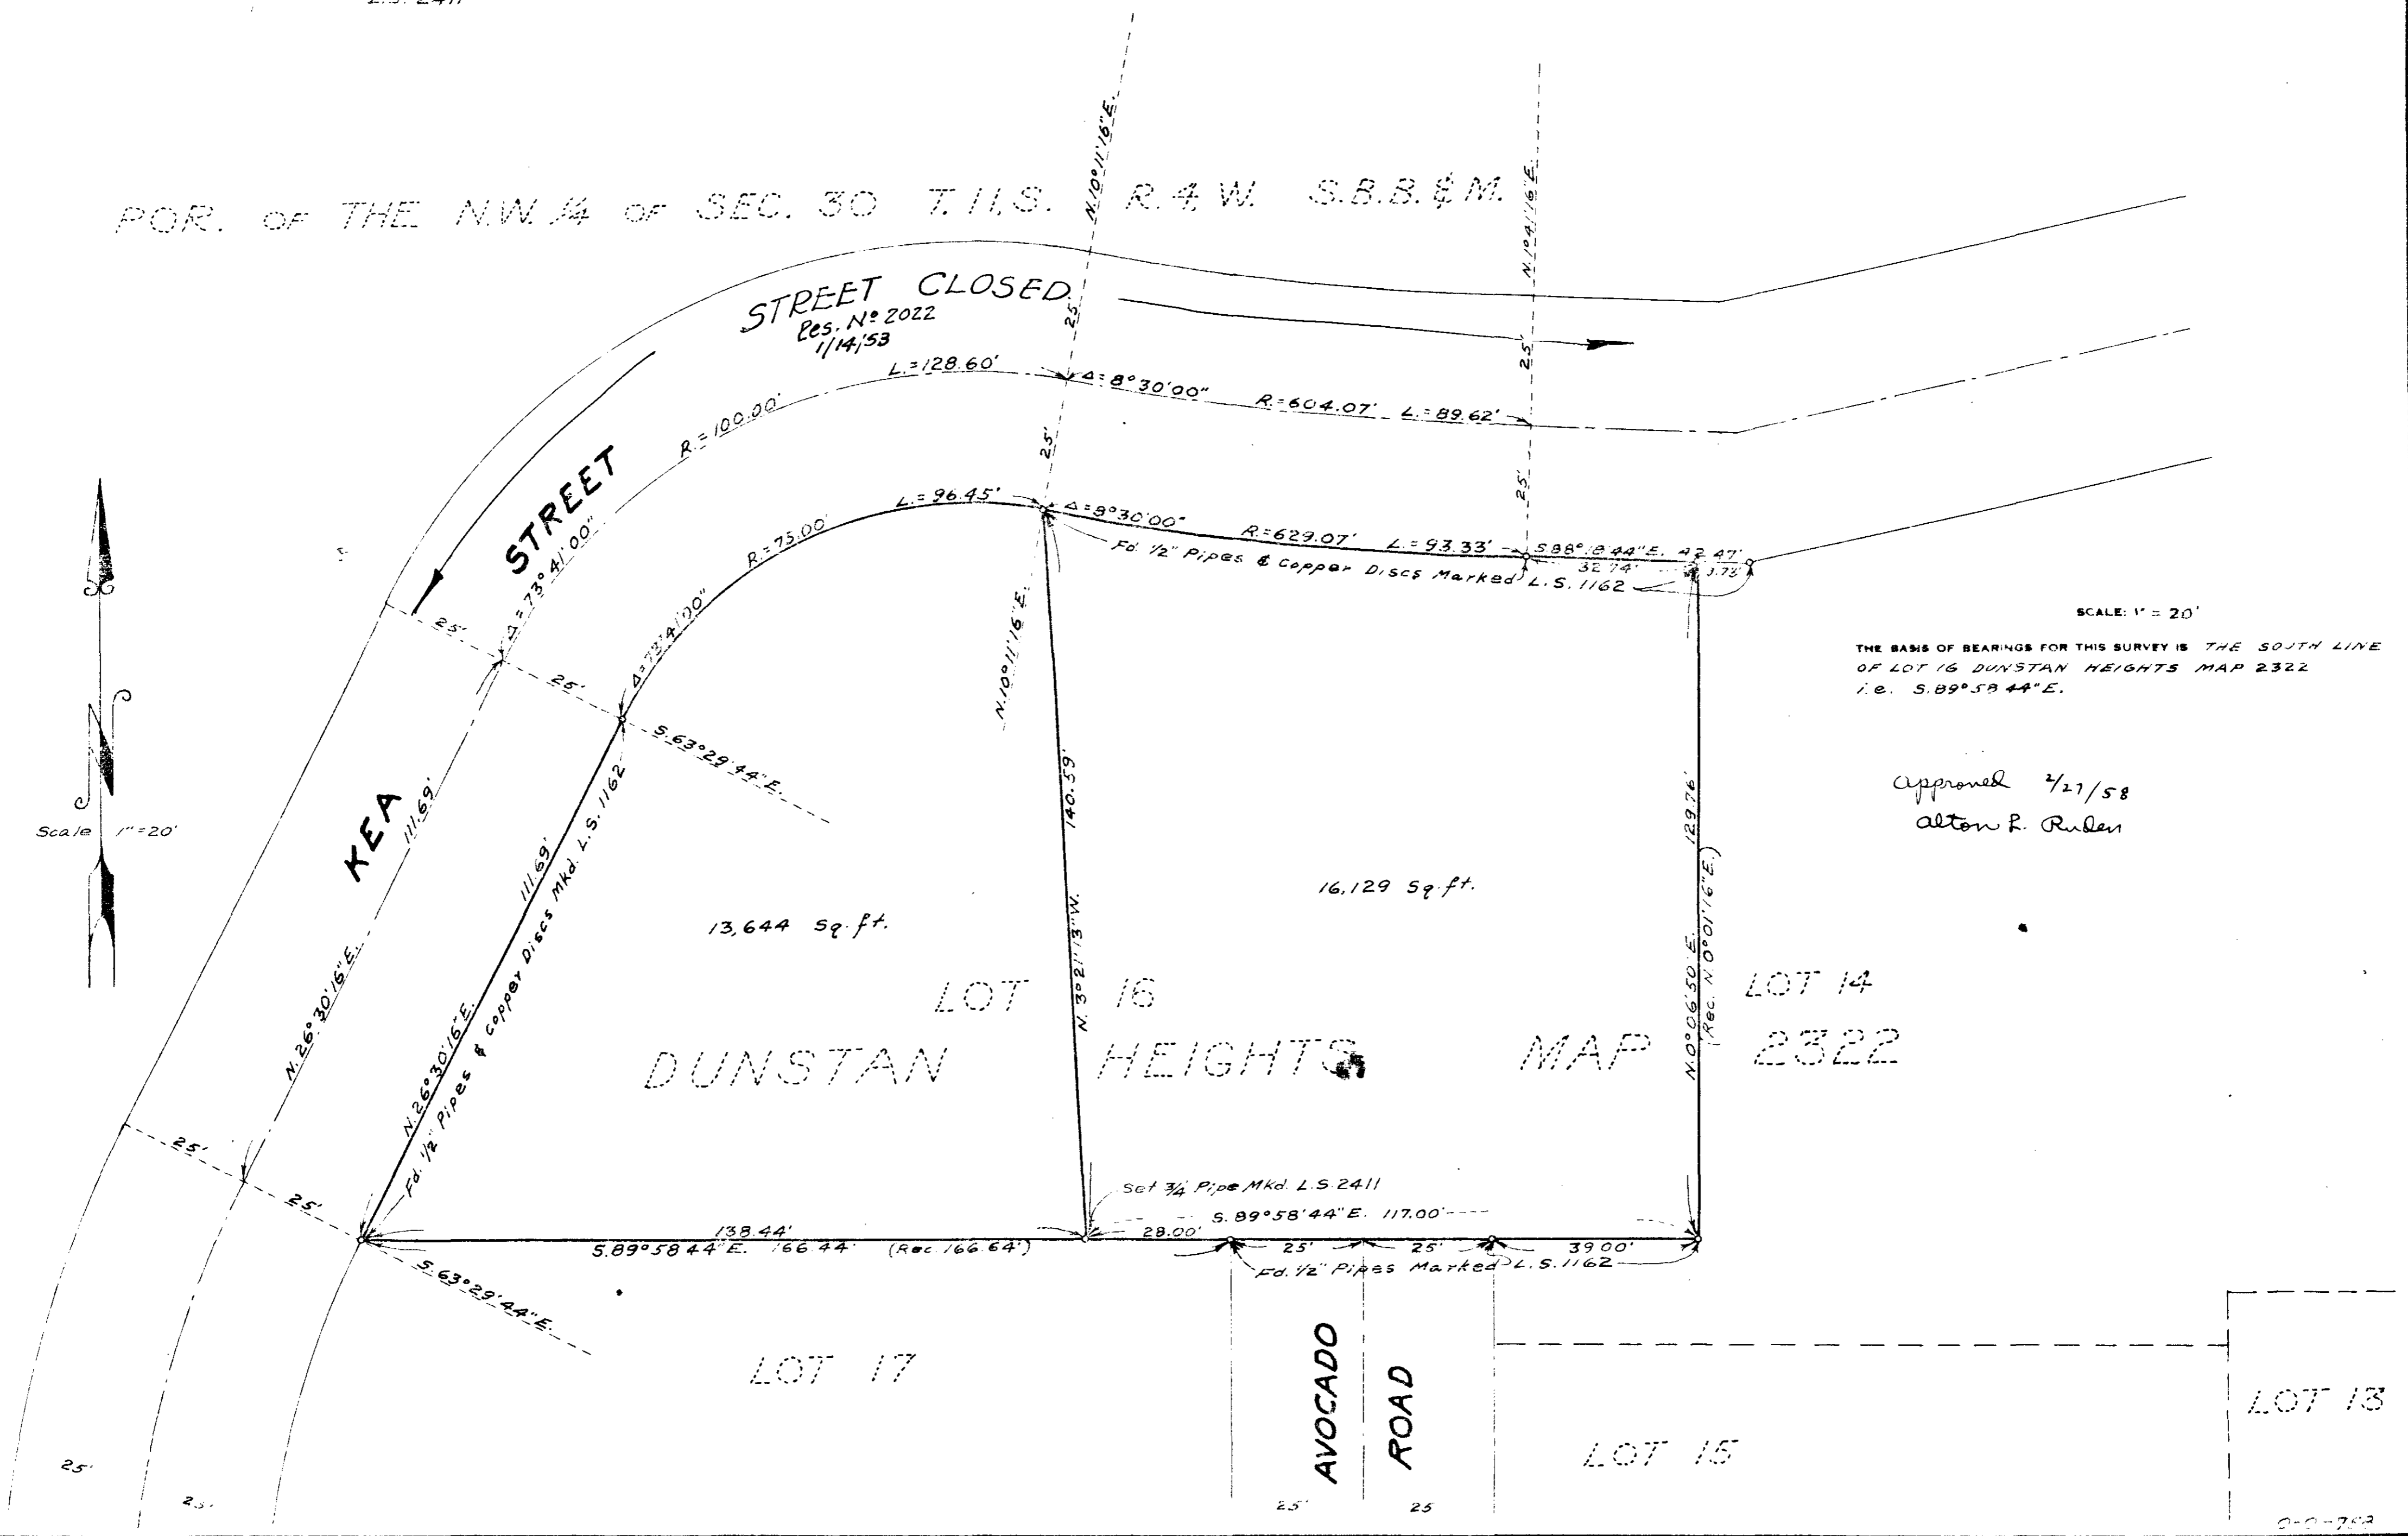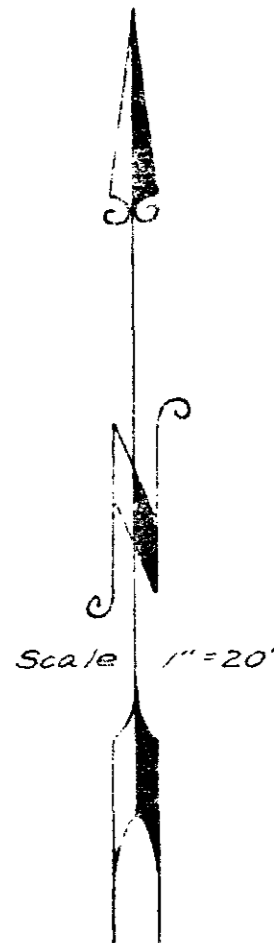

SCALE: 1" = 20'
THE BASIS OF BEARINGS FOR THIS SURVEY IS THE SOUTH LINE OF LOT 16 DUNSTAN HEIGHTS MAP 2322 I.E. S. 89° 58' 44" E.

Approved 2/27/58
Alton R. Ruben

LOT 16
DUNSTAN HEIGHTS MAP 2322

AVOCADO ROAD

10-112 Nelson