
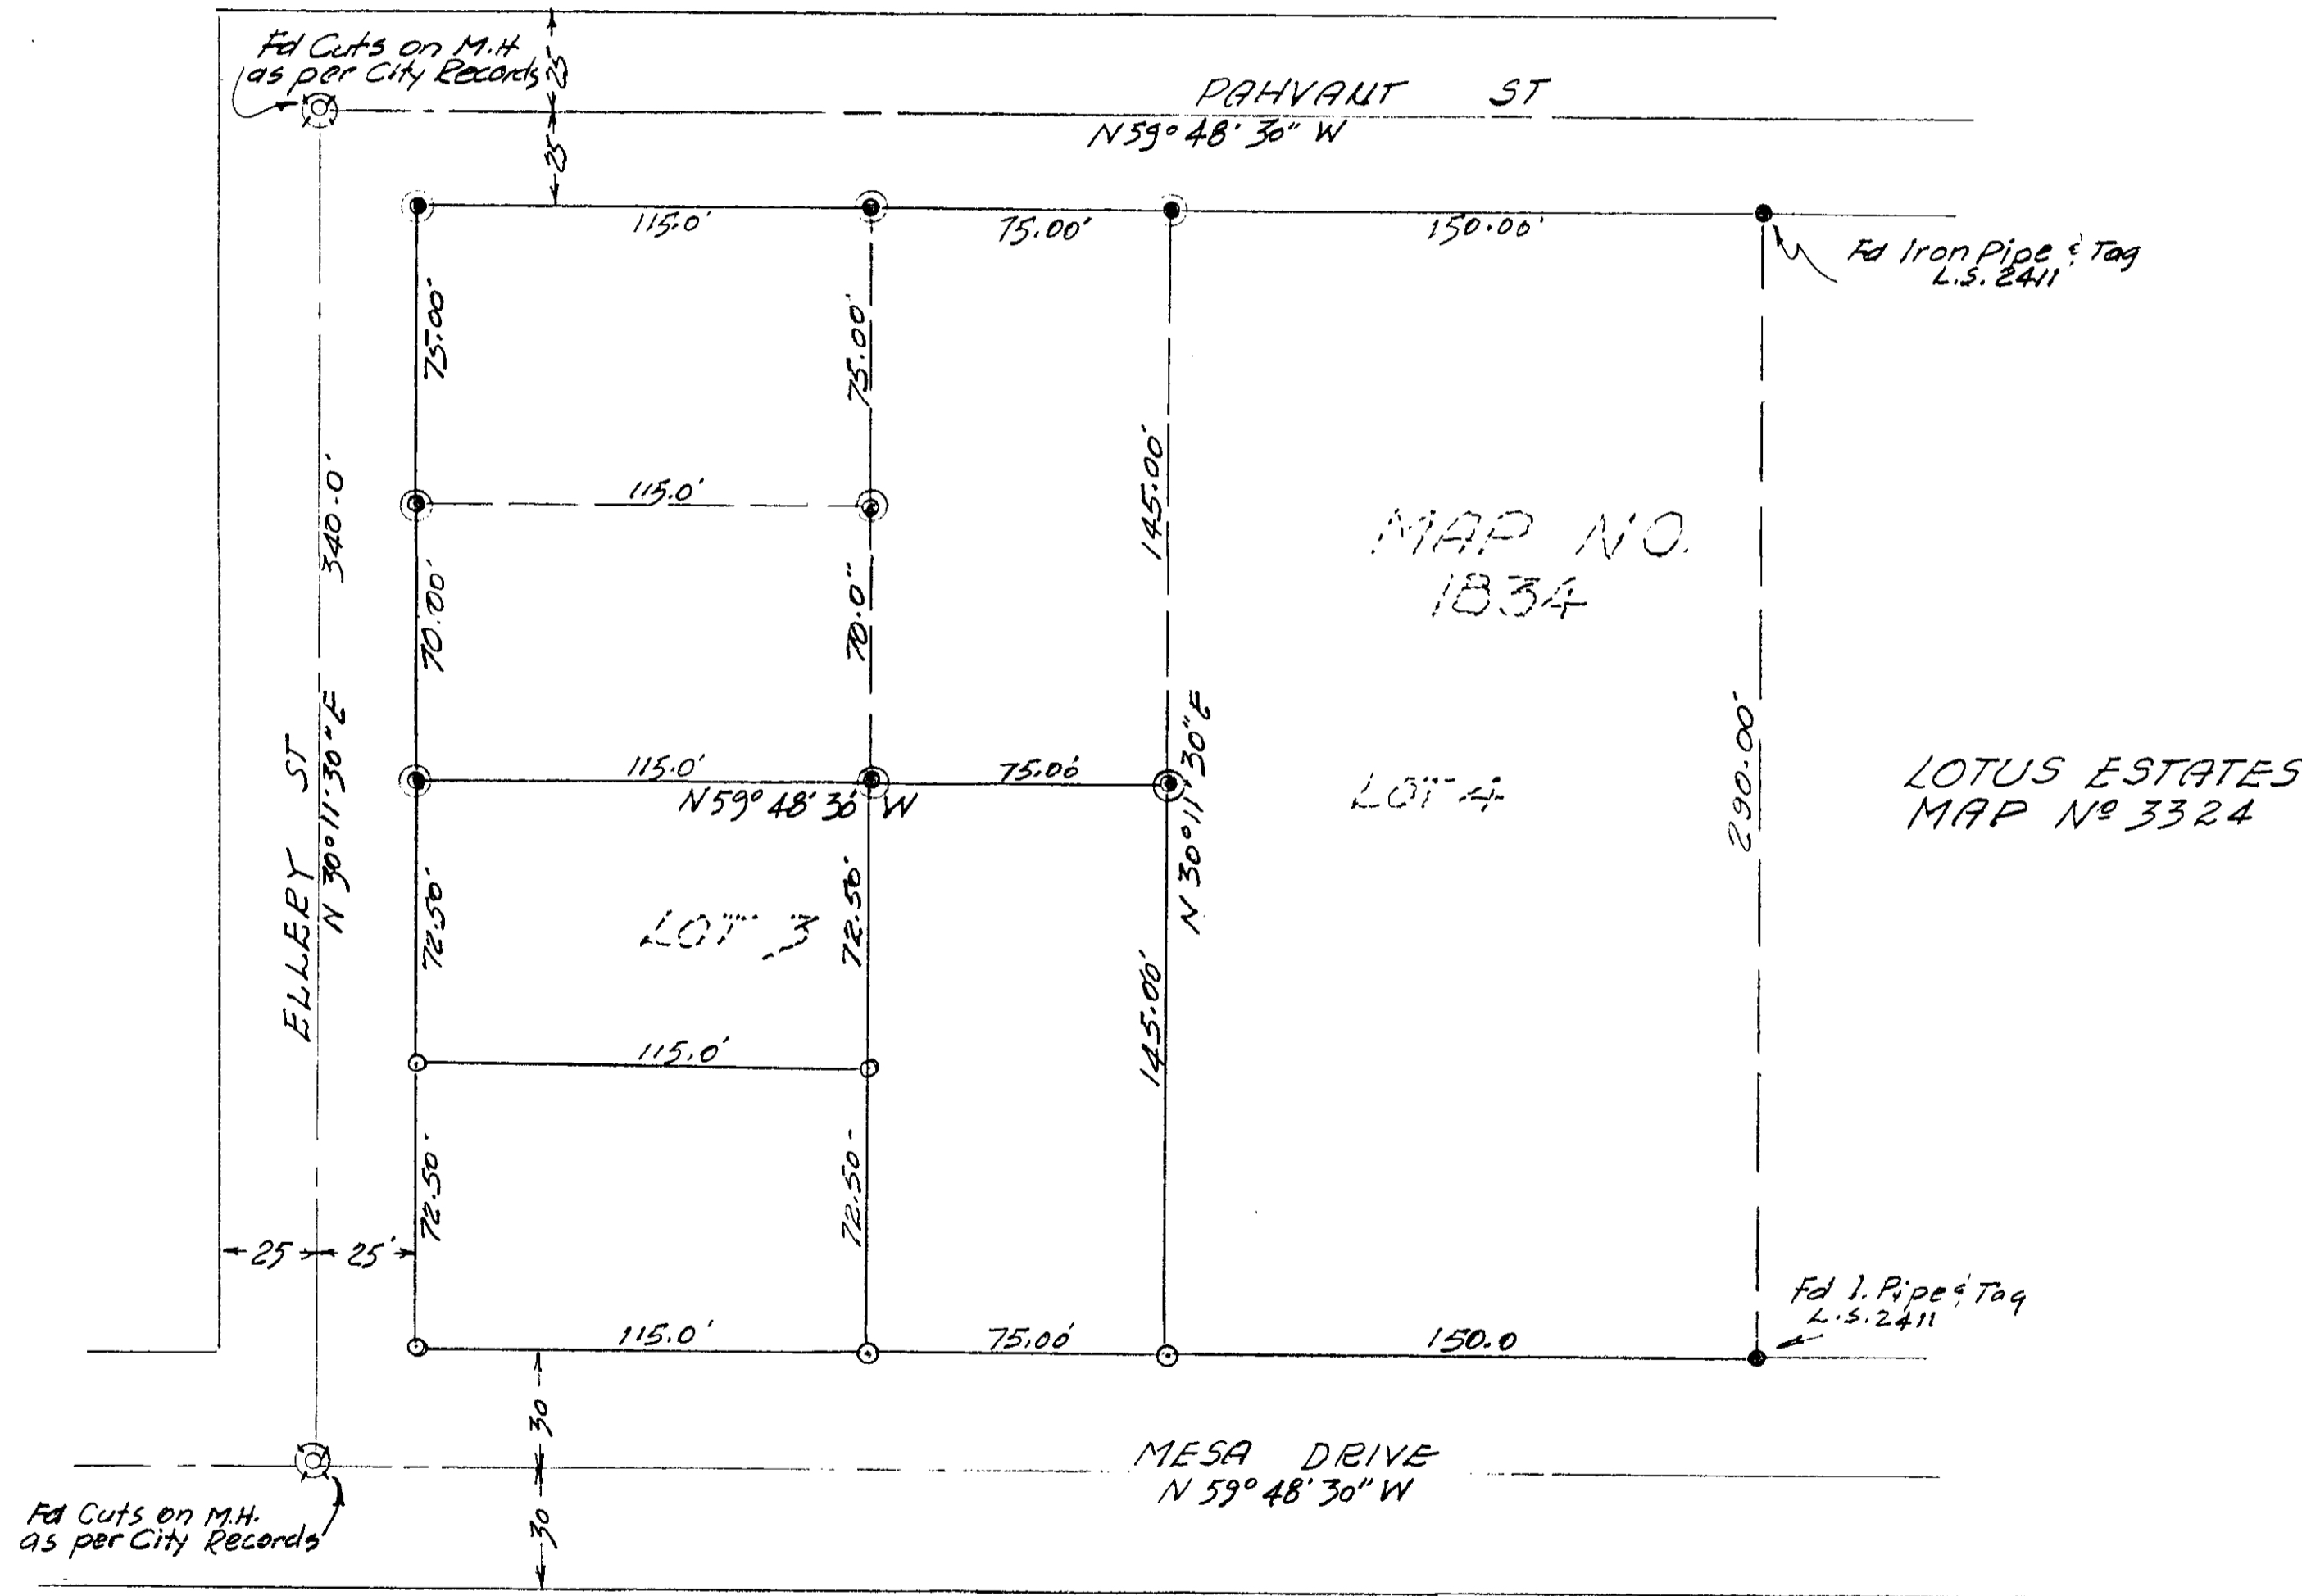


SPLIT LOT MAP NO 146

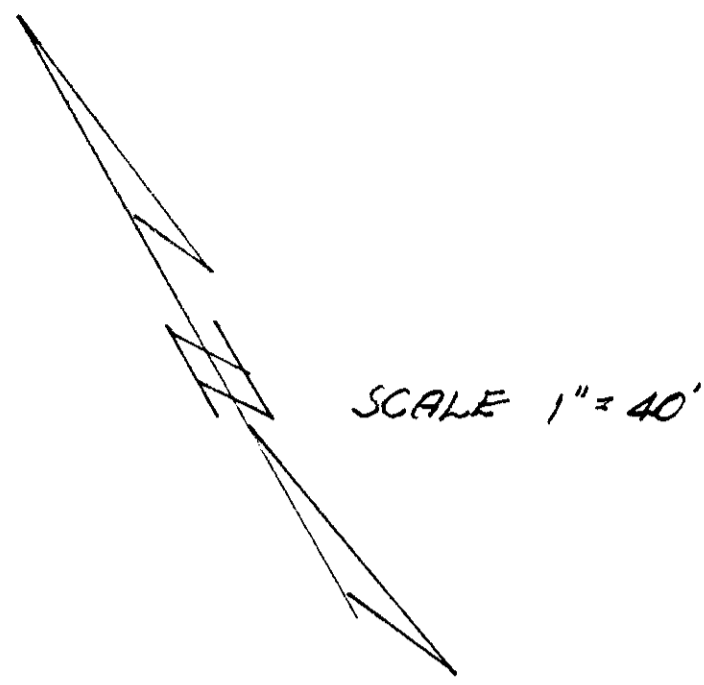

BASIS OF BEARINGS: E PAHVANT ST.
N 59° 48' 30" W - According to Map 1834

LOTUS ESTATES
MAP NO 3324

MAP NO.
1834

LOT 4

LOT 3

LEGEND

- ⊙ Manhole With Cuts
- ⊙ Iron Pipe Set & Tag RCE 10301
- ⊙ Iron Pipe Fd. Tag RCE 10035

Requested By L. Borden.

CITY OF OCEANSIDE
PORTION OF LOT 3, ELLERY'S
ADDITION UNIT N&I

SOUTH COAST ENG. SERVICE INC.
ENG. William C. Ryan
R.E. NO 10301

Approved: Alton S. Ruden 7/24/58
A.L. Ruden - City Eng.
R.C.E. #10163

Date 7/19/58