


LOTUS ESTATES MAP 3324

6 7 8

RECORD OF SURVEY
OF A PORTION OF LOT 6 OF ELLERY'S
ADDITION UNIT N^o 1 MAP N^o 1834
OCEANSIDE, CALIFORNIA

LOTUS STREET

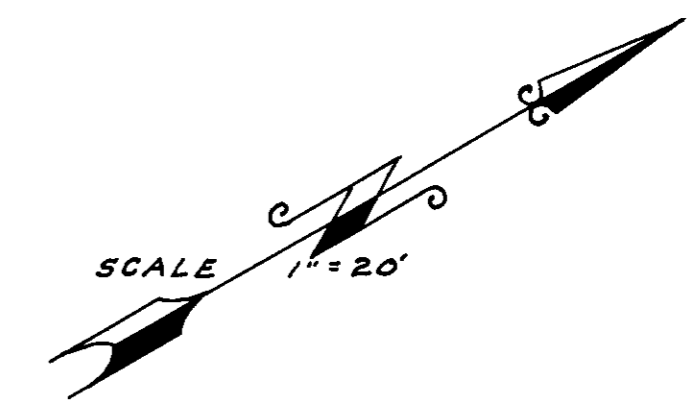

THE BASIS OF BEARINGS FOR THIS SURVEY IS THE
NORTHEASTERLY LINE OF MESA DRIVE AS SHOWN ON
MAP 1834 i. e. N. 59° 48' 30" W.


THIS MAP CORRECTLY REPRESENTS A SURVEY MADE BY
ME OR UNDER MY DIRECTION IN CONFORMANCE WITH
THE REQUIREMENTS OF CHAPTER 15 DIVISION 3 OF THE
BUSINESS AND PROFESSIONS CODE, AT THE REQUEST OF
H.C. BOWEN IN DECEMBER 1958

James A. Sebell
L.S. 2411

BLOCK B ELLERY'S LOMA ALTA ADDITION MAP N^o 1956

DRIVE

MESA

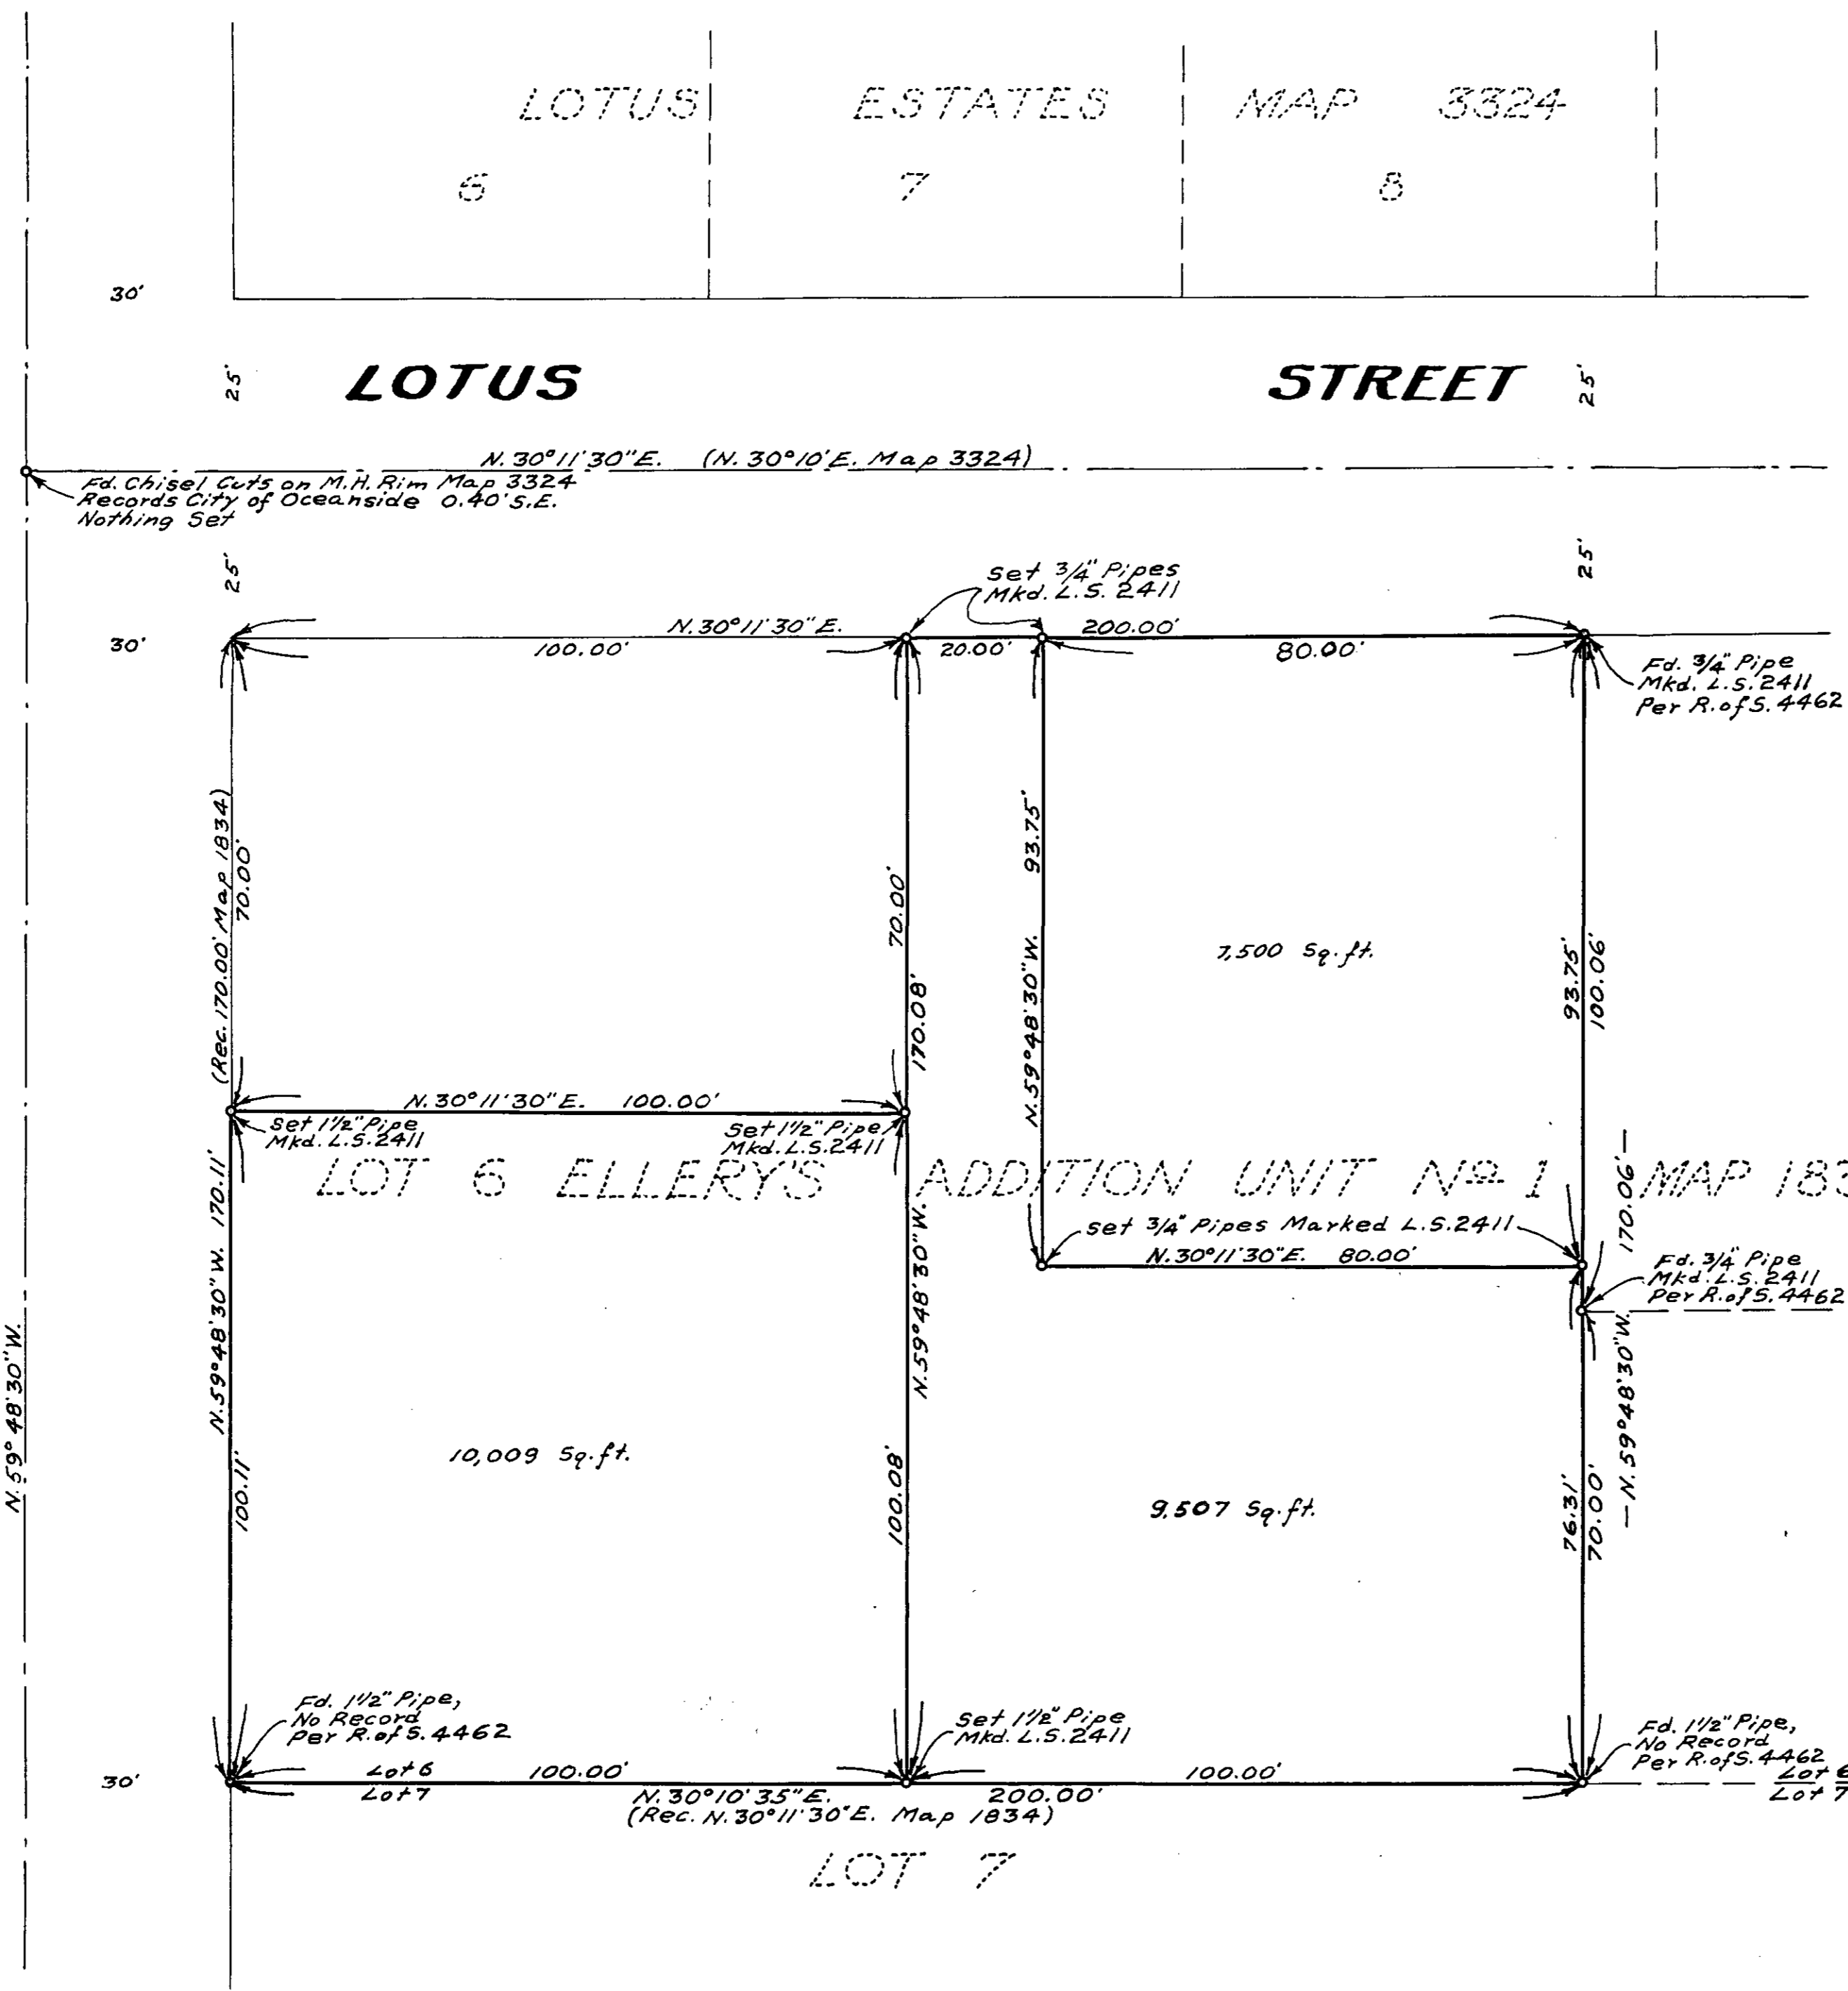

R. of S. 4462

APPROVED BY THE
PLANNING COMMISSION
this 25th day of 4-22-58
Resolution No. 58285

Secretary *[Signature]*