


RECORD OF SURVEY
 OF A PORTION OF LOT 4 OF
 ELLERY HEIGHTS, MAP N^o 2356
 OCEANSIDE, CALIFORNIA

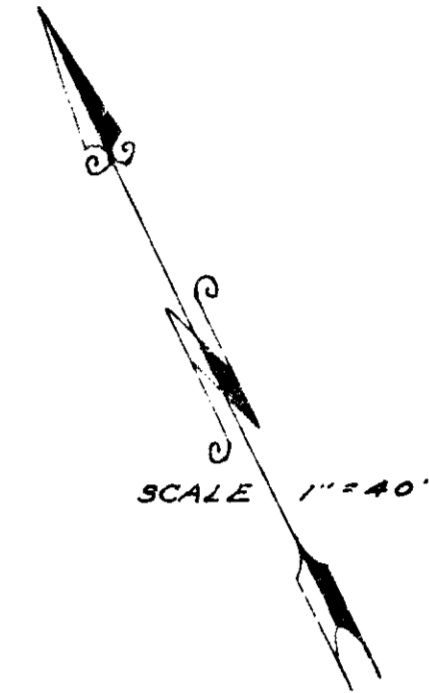


THE BASIS OF BEARINGS FOR THIS SURVEY IS
 THE NORTHERLY LINE OF LOT 4 OF
 MAP N^o 2356 I. E. S. 70°00'00"W.

THIS MAP CORRECTLY REPRESENTS A SURVEY
 MADE BY ME OR UNDER MY DIRECTION IN
 CONFORMANCE WITH THE REQUIREMENTS OF
 CHAPTER 15 DIVISION 3 OF THE BUSINESS AND
 PROFESSIONS CODE AT THE REQUEST OF
 K.R. WOODARD IN JANUARY 1959

James A. Isbell
 L.S. 2411

Approved 1-13-59
 Allen S. Ruden

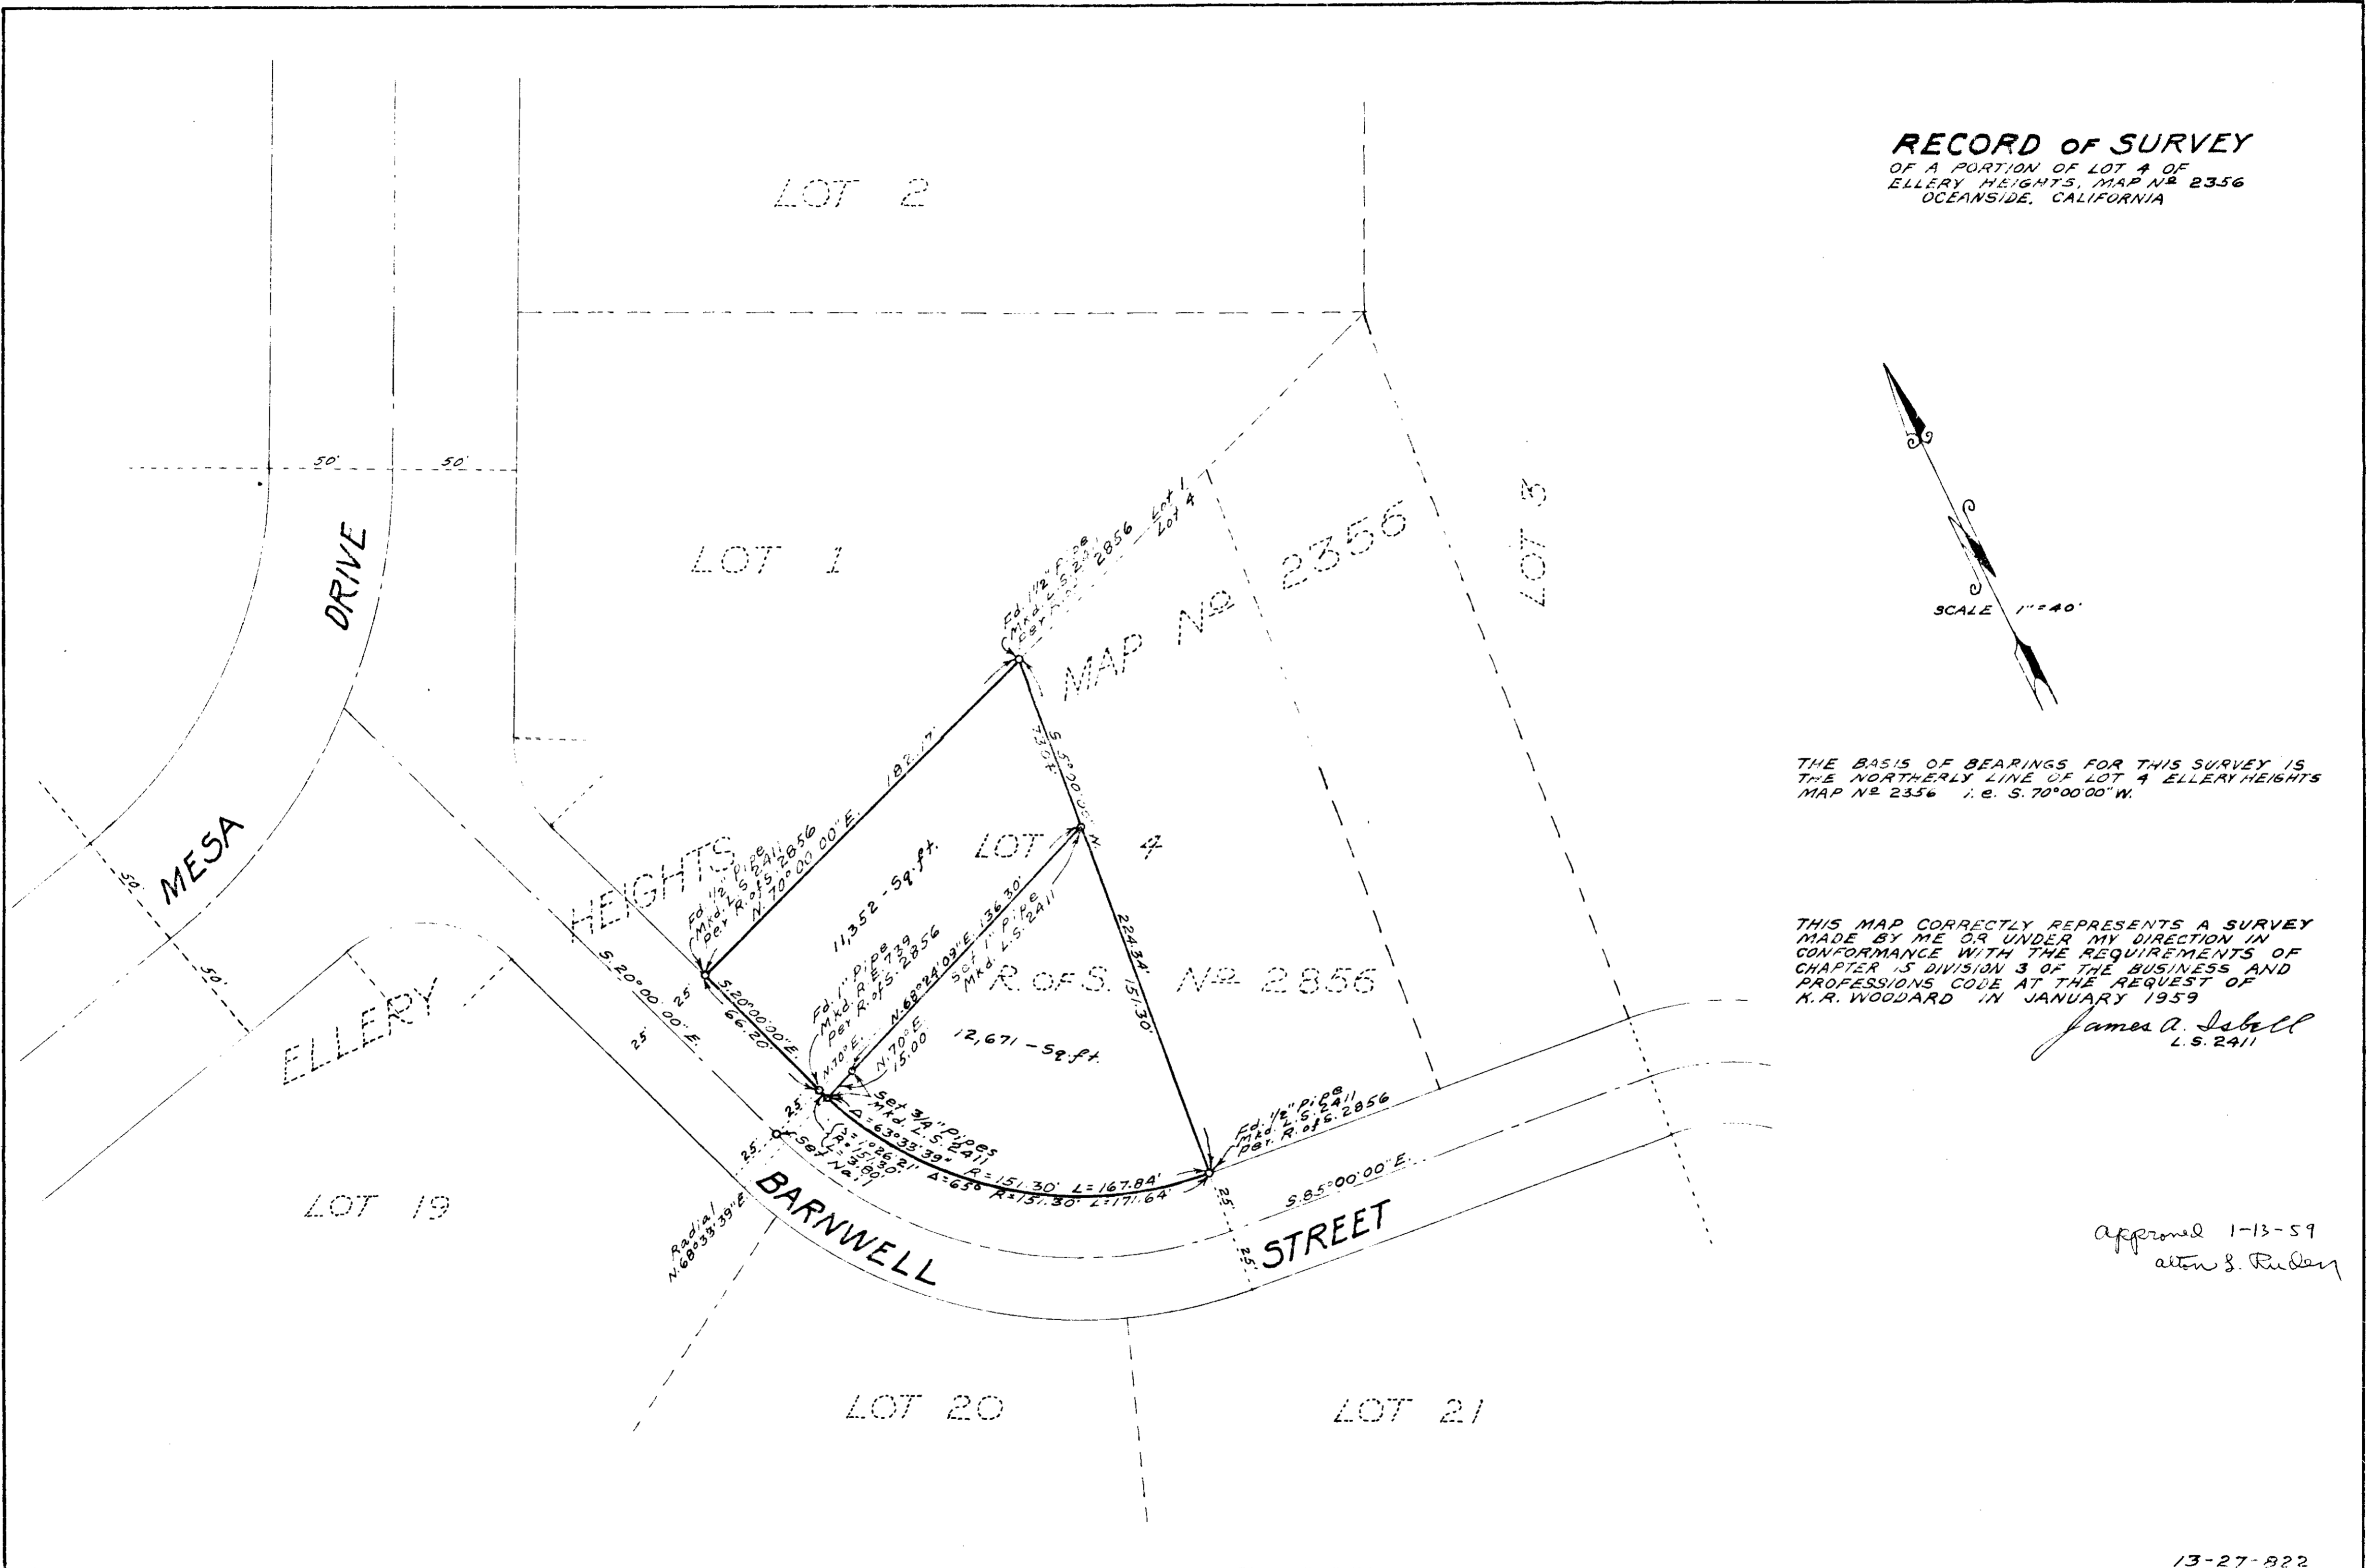

13-27-822

15-172

Woodard & R.

1517