
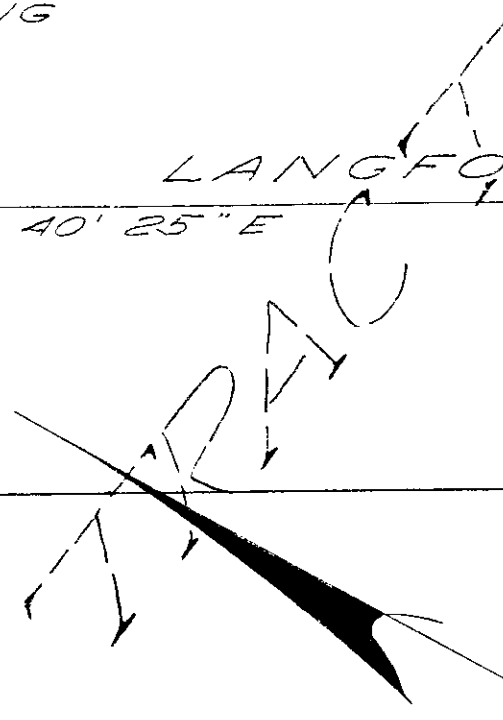


BUTLER GROVE & GLEICHNER'S
 MAP 341
 TRACT 43

A PROPERTY SURVEY OF
 A PORTION OF TRACT 44 BUTLER
 GROVE & GLEICHNER'S
 MAP 341

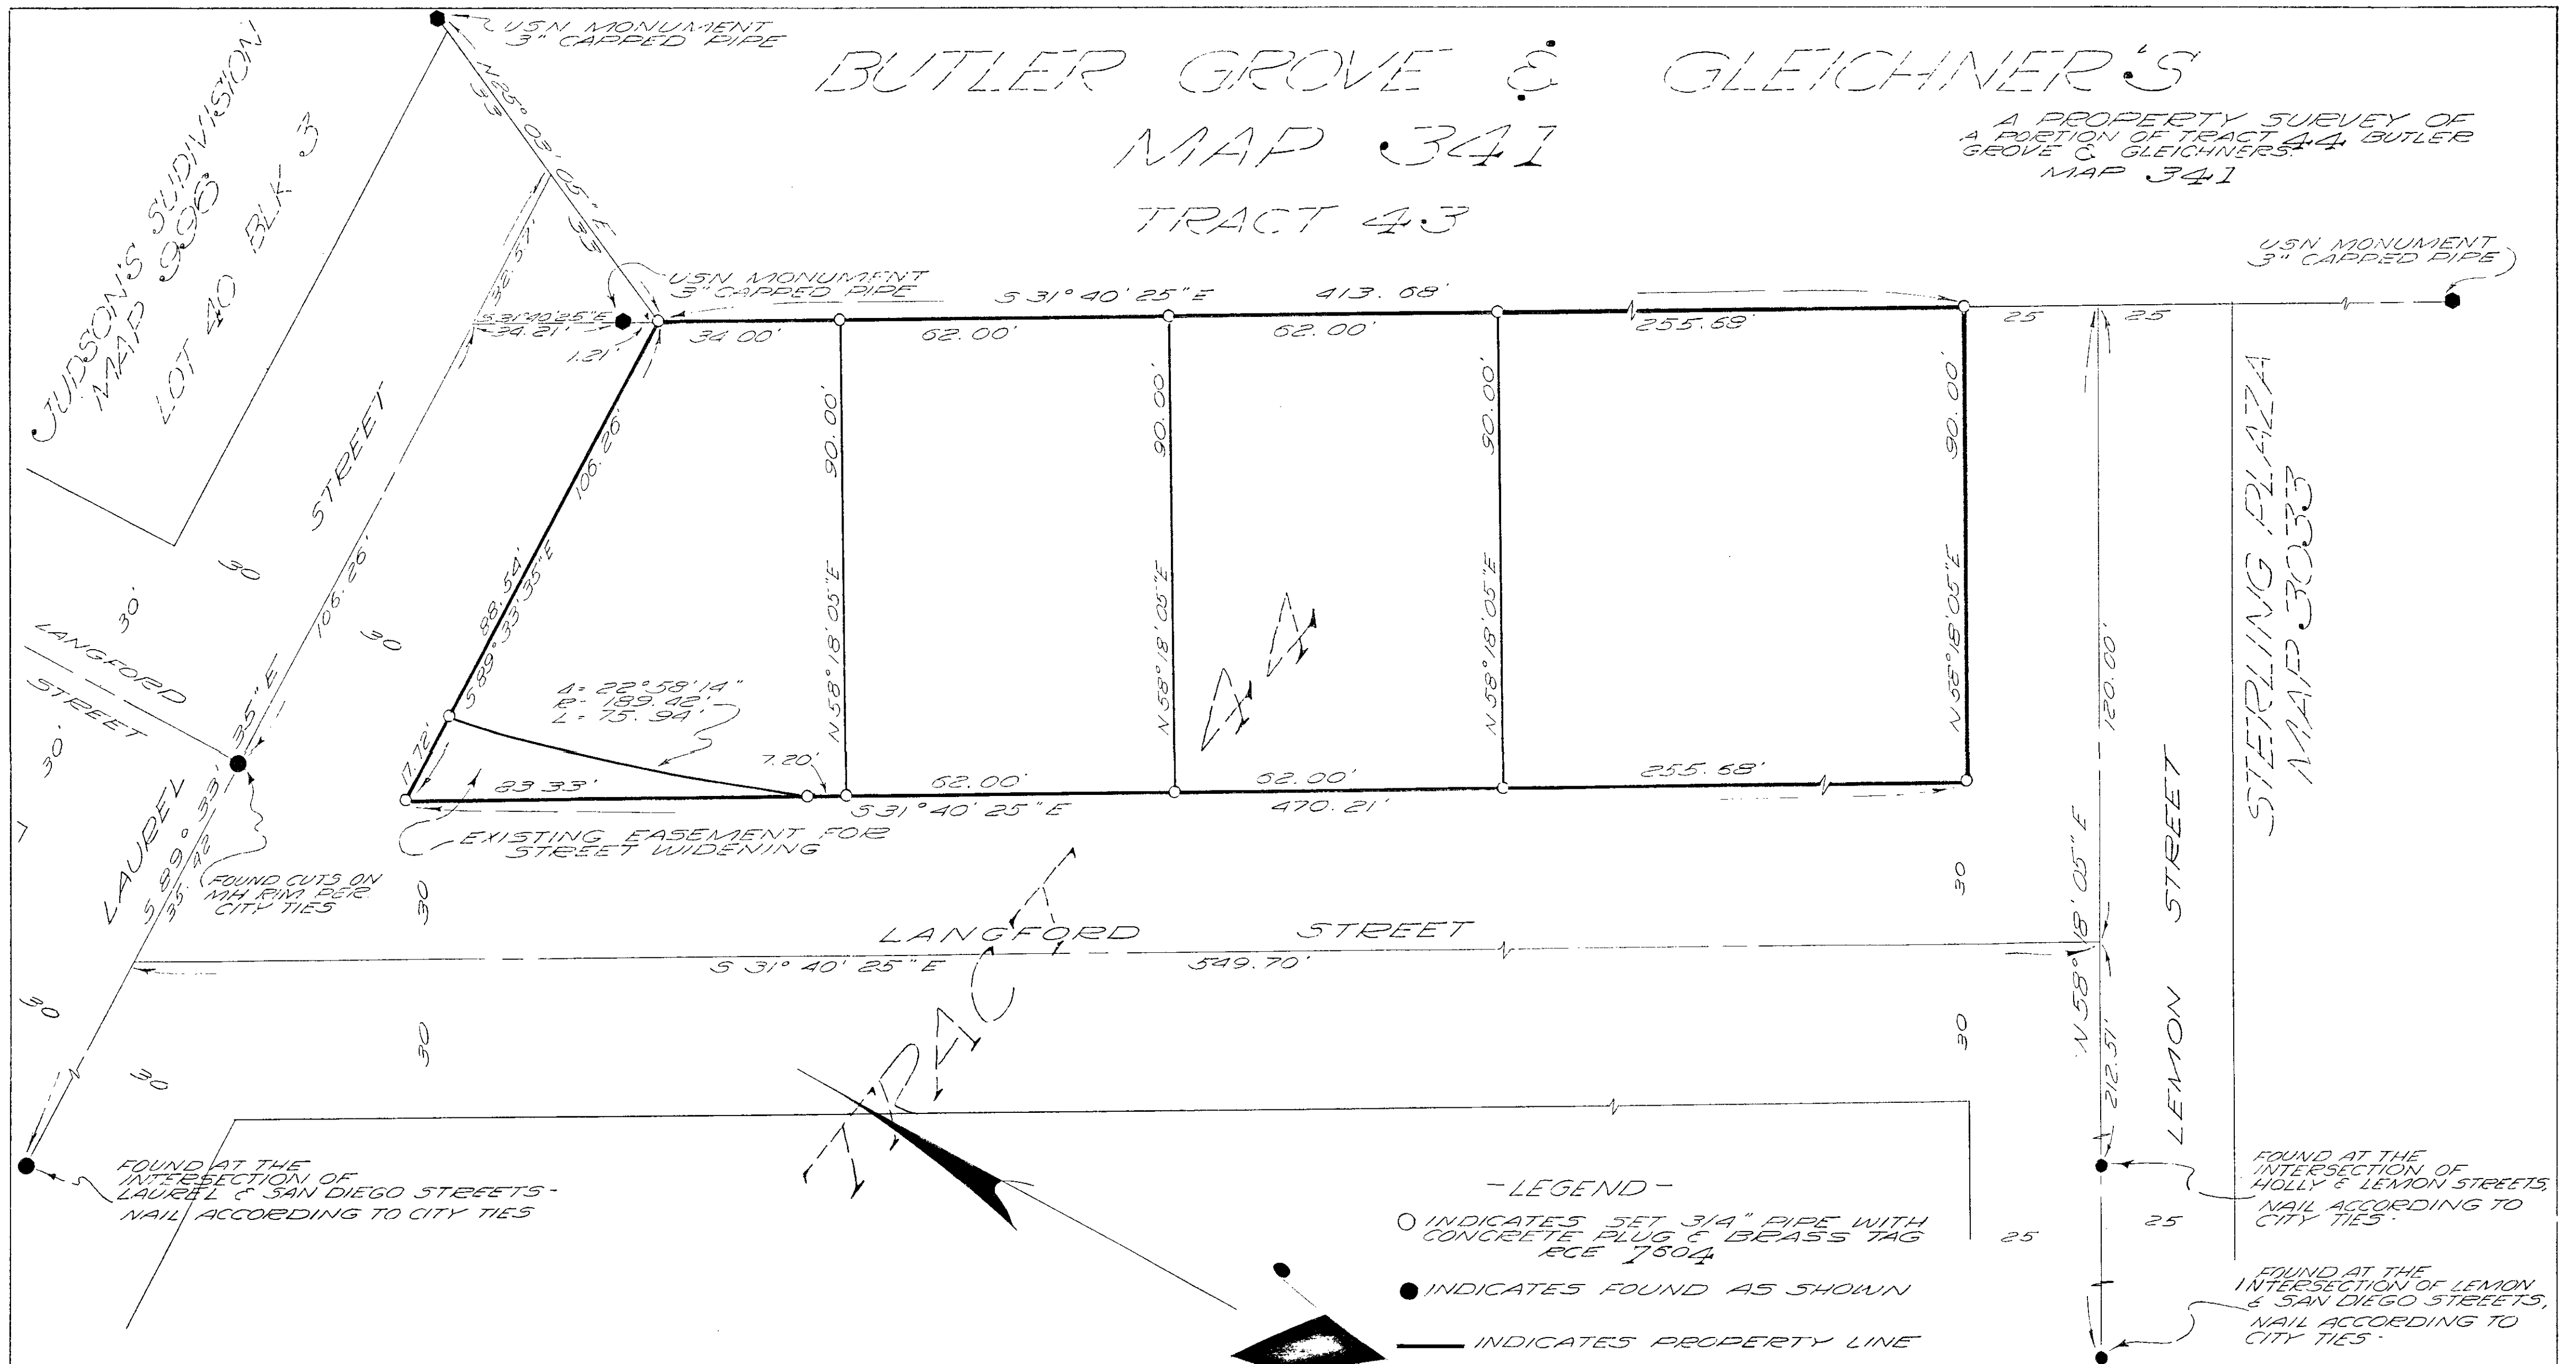

- LEGEND -

- INDICATES SET 3/4" PIPE WITH CONCRETE PLUG & BRASS TAG RCE 7504
- INDICATES FOUND AS SHOWN
- INDICATES PROPERTY LINE

THE BASIS OF BEARING OF THIS SURVEY IS THE CENTERLINE OF LEMON STREET BETWEEN SAN DIEGO STREET & HOLLY STREET PROLONGED NORTHEASTERLY 18° N 58° 18' 05" E ACCORDING TO MAP NO. 3033

LOT SPLIT
 FOR
 OCEAN VILLA PROPERTIES

DRAWN P. J. Johnston	DESSELHAUS ENG. Desaelhaus	DATE August 8, 58
CHECKED m. l. l.	RCE 7504 528 SO. HILL ST. OCEANSIDE, CALIF. Phone SA-2-2125	SCALE 1" = 20'
APPROVED ALTON S. RUDEN RE 10163		SHEET 1 1 SHEET

SUR 57-67