


A PROPERTY SURVEY OF LOT 8 VALLEY VIEW HEIGHTS AS SHOWN ON MAP 3373

LEGEND

- INDICATES FOUND 3/4" PIPE RE 739 UNLESS OTHERWISE SHOWN
- INDICATES SET 3/4" PIPE WITH CONCRETE PLUG AND TAG NO RCE 7604 UNLESS OTHERWISE SHOWN

— INDICATES LOT SPLIT LINE

BASIS OF BEARING IS THE CENTERLINE OF MESA DRIVE WEST OF FOUSSAT ROAD I.E. 583°02'50"E MAP NO. 3373

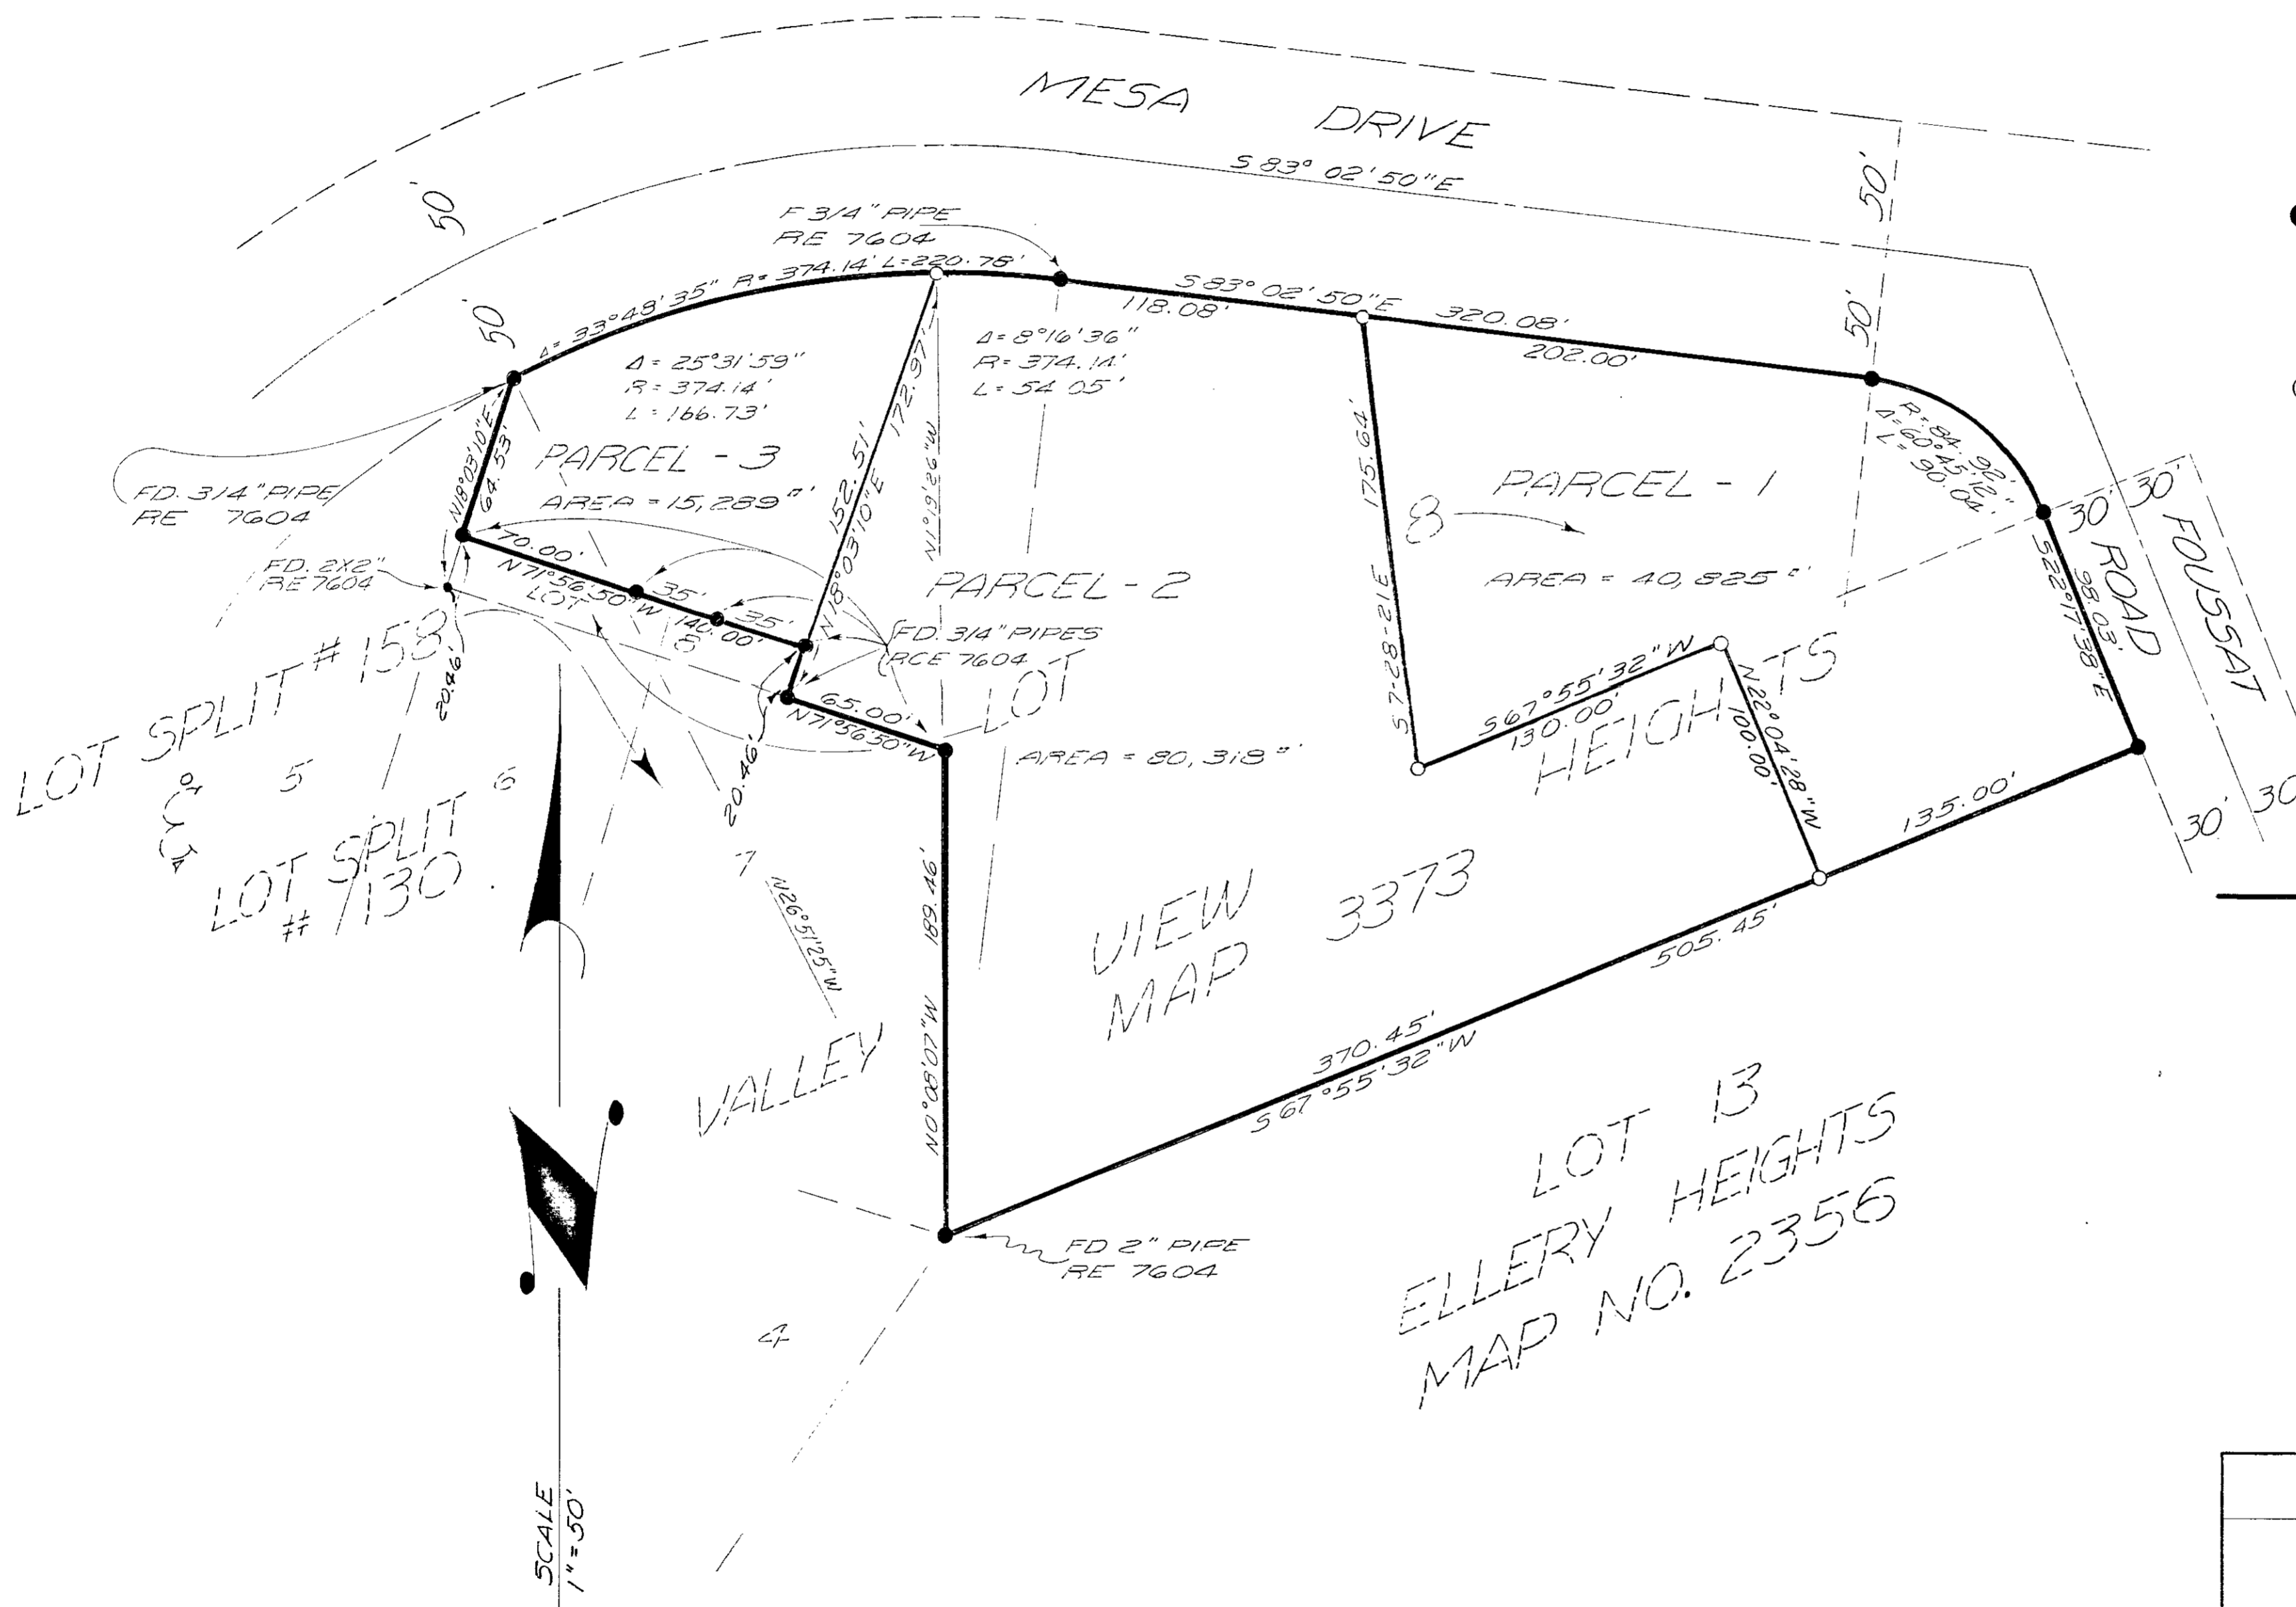

LOT SPLIT MAP		
MILLS & MILLER		
DRAWN <i>R.L. Johnson</i>	DRESSLHAUS ENGINEERS <i>Donald F. Dresselhaus</i>	DATE 1-16-1959
CHECKED <i>mj/mj</i>	RCE 7604 528 SO HILL ST. OCEANSIDE CAL.	SCALE 1"=50'
APPROVED	PH 5A-2-2126	SHEET 1 OF 1

Alton S. Ruden
OCEANSIDE CITY ENGINEER
A.L. RUDEN
RCE 10163