


LOT SPLIT MAP 188

A PROPERTY SURVEY OF  
A PORTION OF TRACT  
101, SOUTH OCEANSIDE  
MAP 622

LEGEND

- INDICATES SET 3/4" IRON PIPE WITH CONCRETE PLUG AND TAGGED RCE 7604
- INDICATES FOUND AS SHOWN

BASIS OF BEARING IS  
THE CENTERLINE OF  
THE A T & S Fe  
RAILROAD R.O.W. i.e.  
N59°53'35"E AS SHOWN  
ON R.O.F.S. MAP 2857

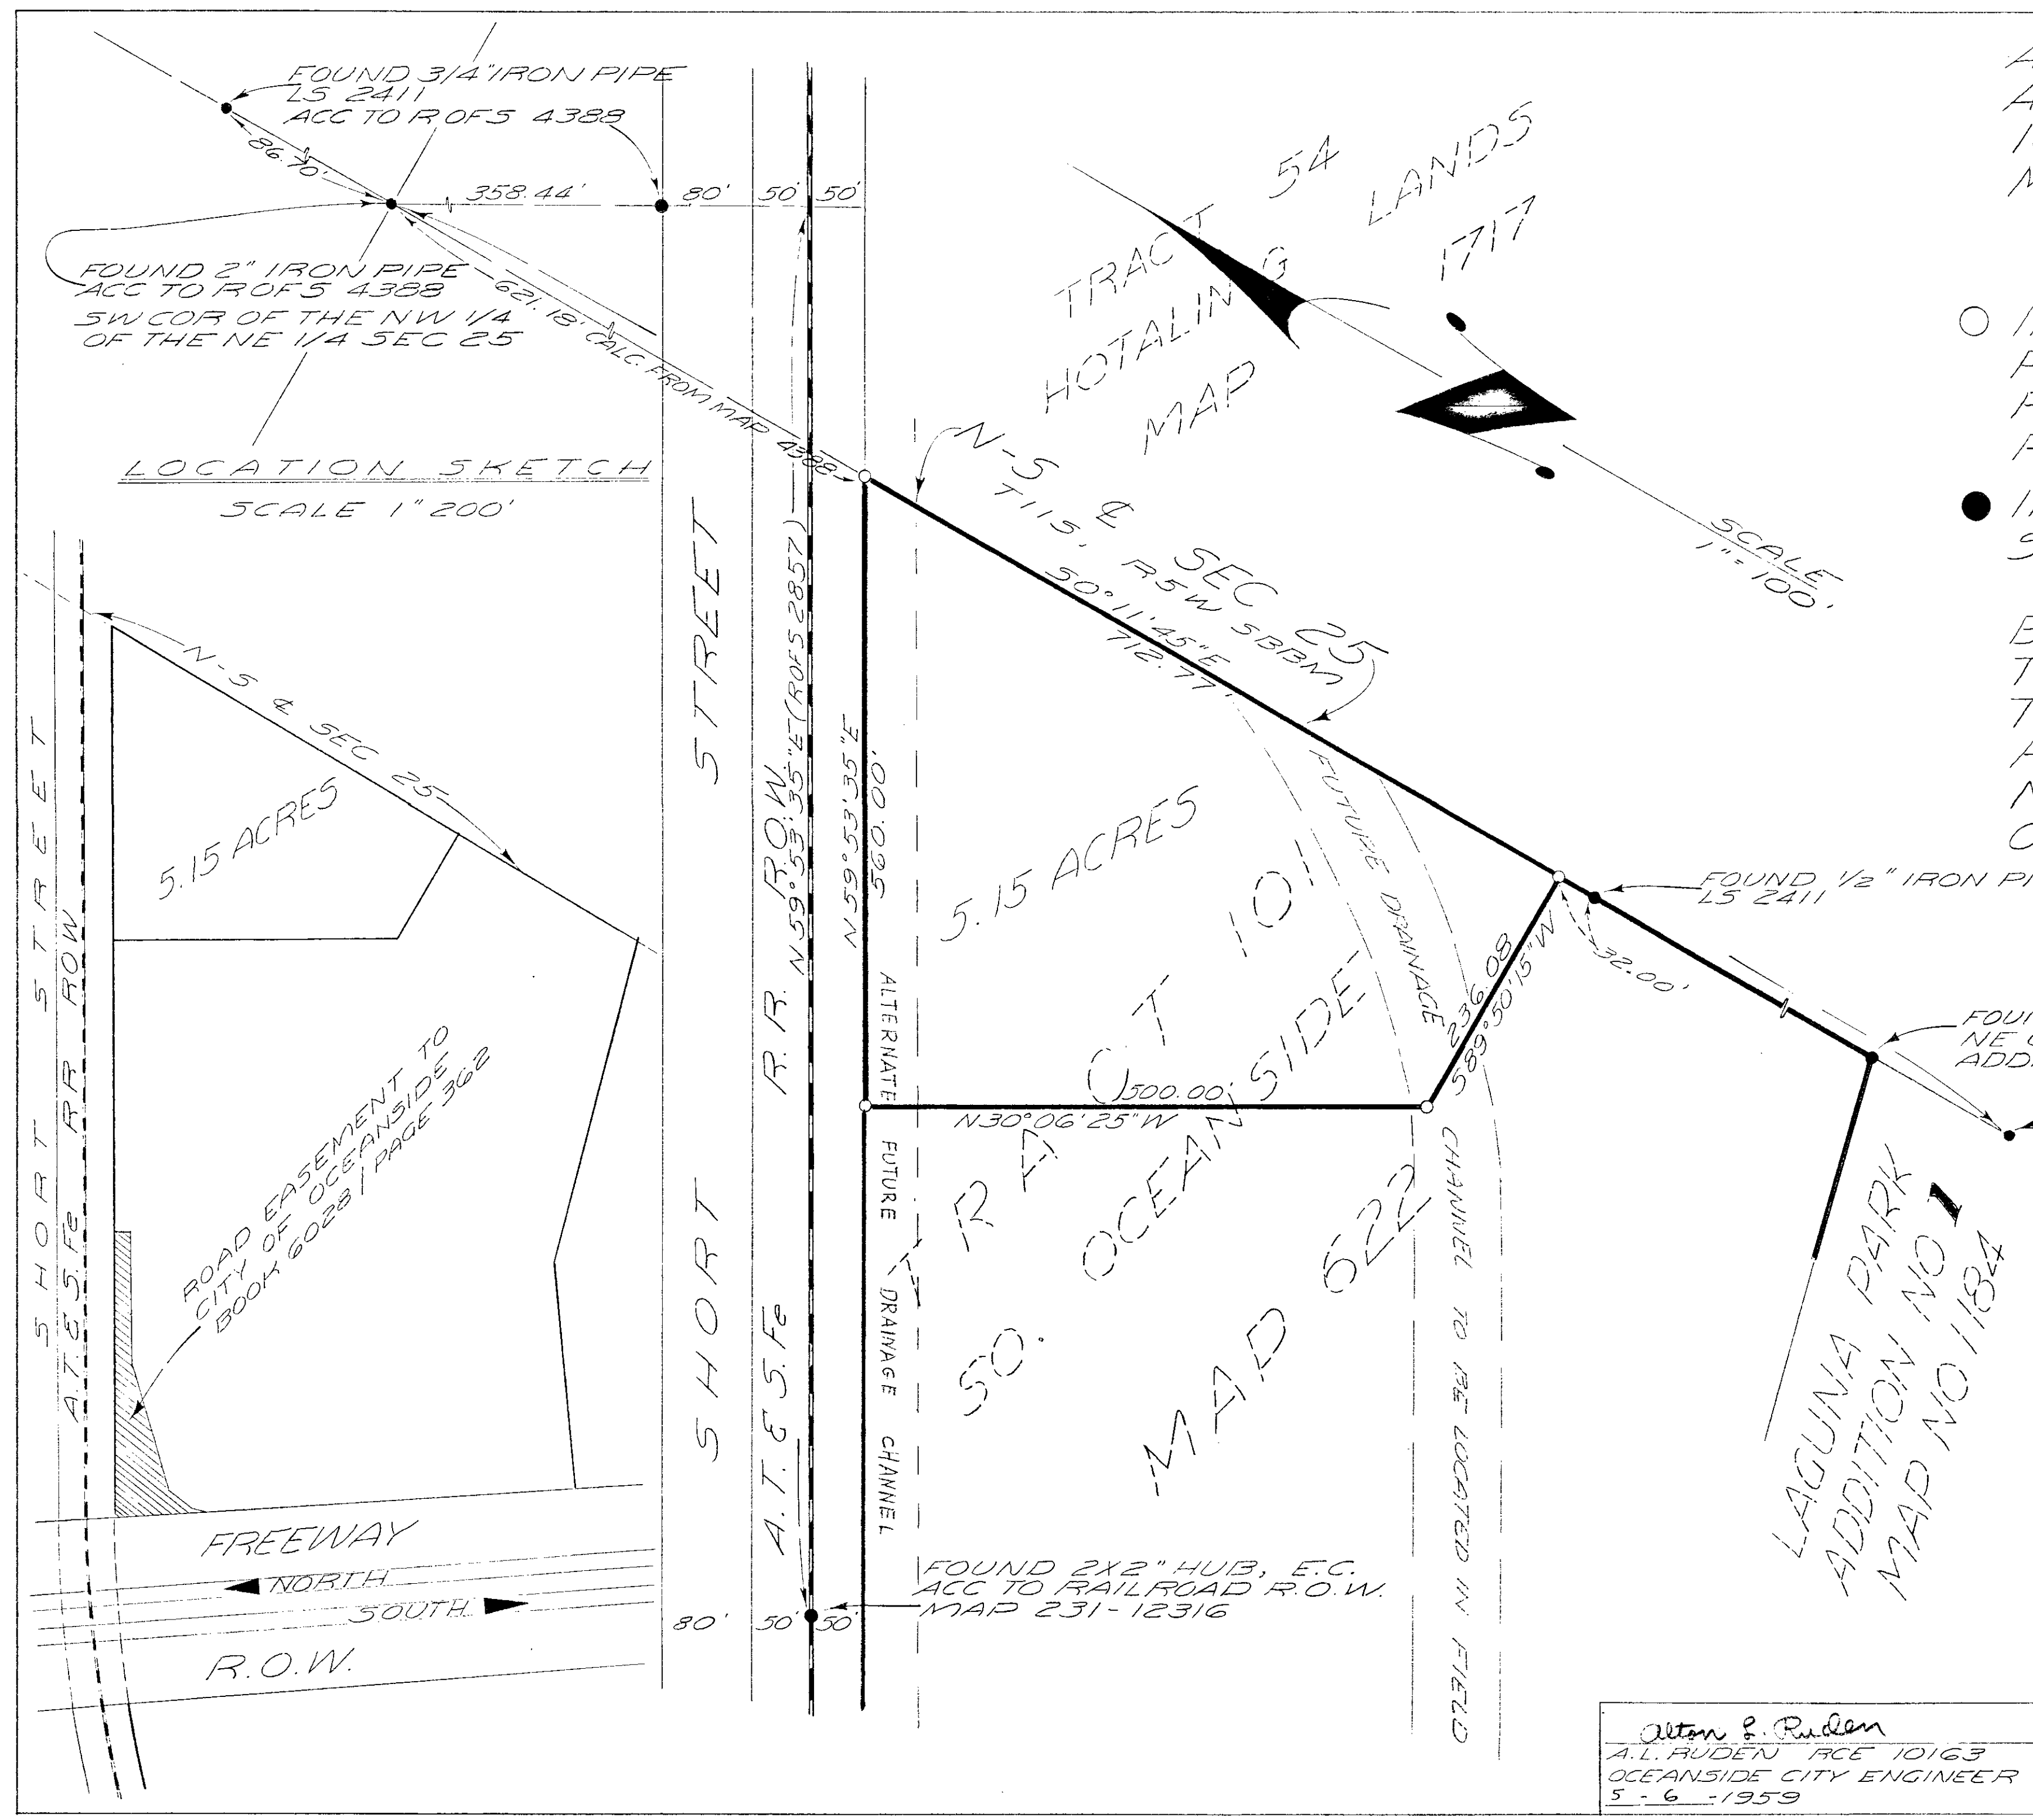

LOT SPLIT MAP		
FOR		
MR. VILLASENOR		
DRAWN <i>Alton E. Ruden</i>	DRESSELHAUS ENGINEERS <i>Douglas F. Dresselhaus</i>	DATE 3-28-59
CHECKED <i>mjm</i>	RCE 7604	SCALE 1" = 100'
APPROVED <i>[Signature]</i>	528 SO. HILL STREET OCEANSIDE, CALIF. PH 5A-2-2126	SHEET 1 OF 1

Alton E. Ruden  
A.L. RUDEN RCE 10163  
OCEANSIDE CITY ENGINEER  
5-6-1959