



RECORD OF SURVEY  
 OF A PORTION OF BLOCK D OF ELLERY'S  
 LOMA ALTA ADDITION MAP 1956 AND A  
 PORTION OF THE S.E. 1/4 OF THE S.E. 1/4 OF  
 SEC. 24, T.11.S. R.5.W. S.B.B. & M.  
 OCEANSIDE, CALIFORNIA

BLOCK B ELLERY'S LOMA ALTA ADDITION MAP 1956

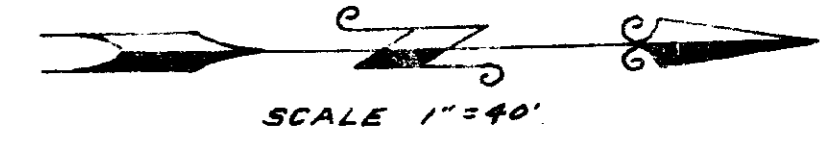

THE BASIS OF BEARINGS FOR THIS SURVEY  
 IS THE CENTERLINE OF CROUCH STREET AS  
 SHOWN ON MAP 1956 I.B. 5.0°25'10"W.

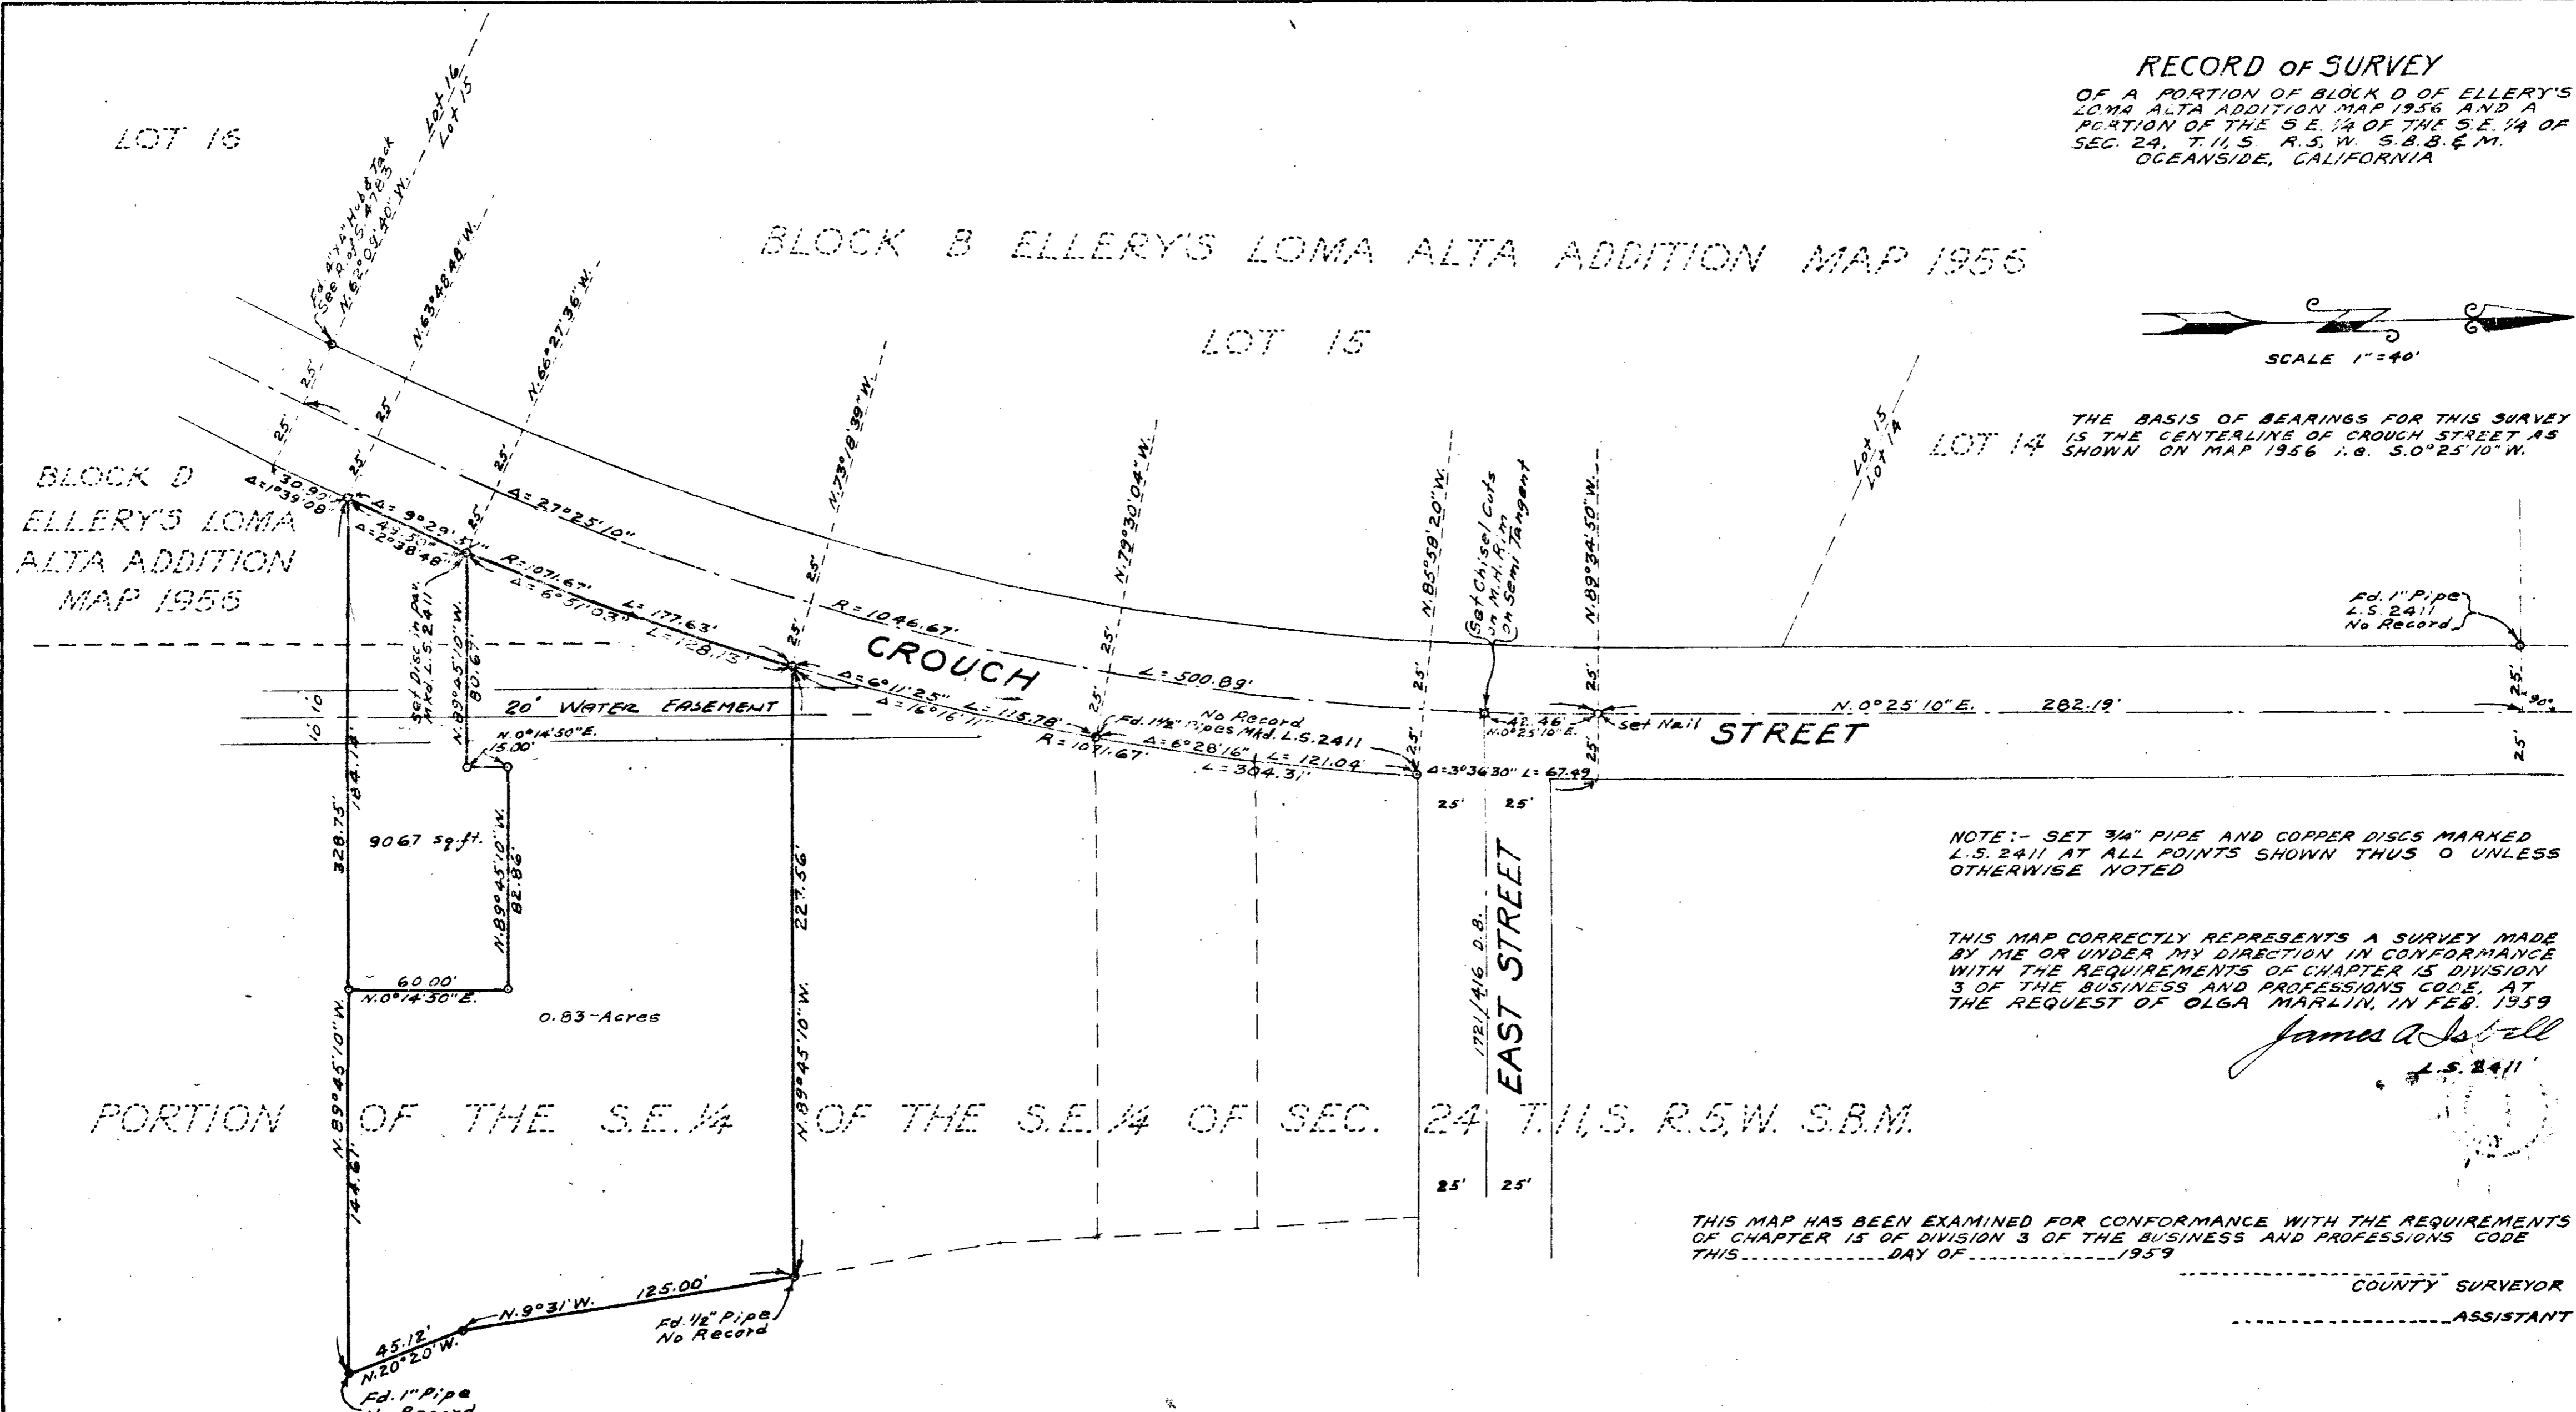

NOTE:- SET 3/4" PIPE AND COPPER DISCS MARKED  
 L.S. 2411 AT ALL POINTS SHOWN THUS O UNLESS  
 OTHERWISE NOTED

THIS MAP CORRECTLY REPRESENTS A SURVEY MADE  
 BY ME OR UNDER MY DIRECTION IN CONFORMANCE  
 WITH THE REQUIREMENTS OF CHAPTER 15 DIVISION  
 3 OF THE BUSINESS AND PROFESSIONS CODE, AT  
 THE REQUEST OF OLGA MARLIN, IN FEB. 1959

*James A. Isbell*  
 L.S. 2411

THIS MAP HAS BEEN EXAMINED FOR CONFORMANCE WITH THE REQUIREMENTS  
 OF CHAPTER 15 OF DIVISION 3 OF THE BUSINESS AND PROFESSIONS CODE  
 THIS.....DAY OF.....1959

.....  
 COUNTY SURVEYOR  
 .....  
 ASSISTANT

FILE NO.....  
 FILED FOR RECORD THIS.....DAY OF.....1959 AT.....M.  
 IN BOOK.....OF.....AT PAGE.....AT THE REQUEST OF JAMES A. ISBELL

FEE \$5.00  
 ROGER N. HOWE COUNTY RECORDER  
 .....  
 DEPUTY

APPROVED BY THE  
 PLANNING COMMISSION  
 this 16th day of Feb. 1959  
 Resolution No. 59-P-18  
 Secretary *Ernest A. Taylor*

APPROVED  
 Date 4-13-59  
 By *Alton B. Ruden*  
 City Engineer