


BUTLER, GROVE'S & GLEICHNER ADD.
MAP 341

A PROPERTY SURVEY
OF LOT 7, OF DIXIE
HEIGHTS ADDITION
MAP 1836

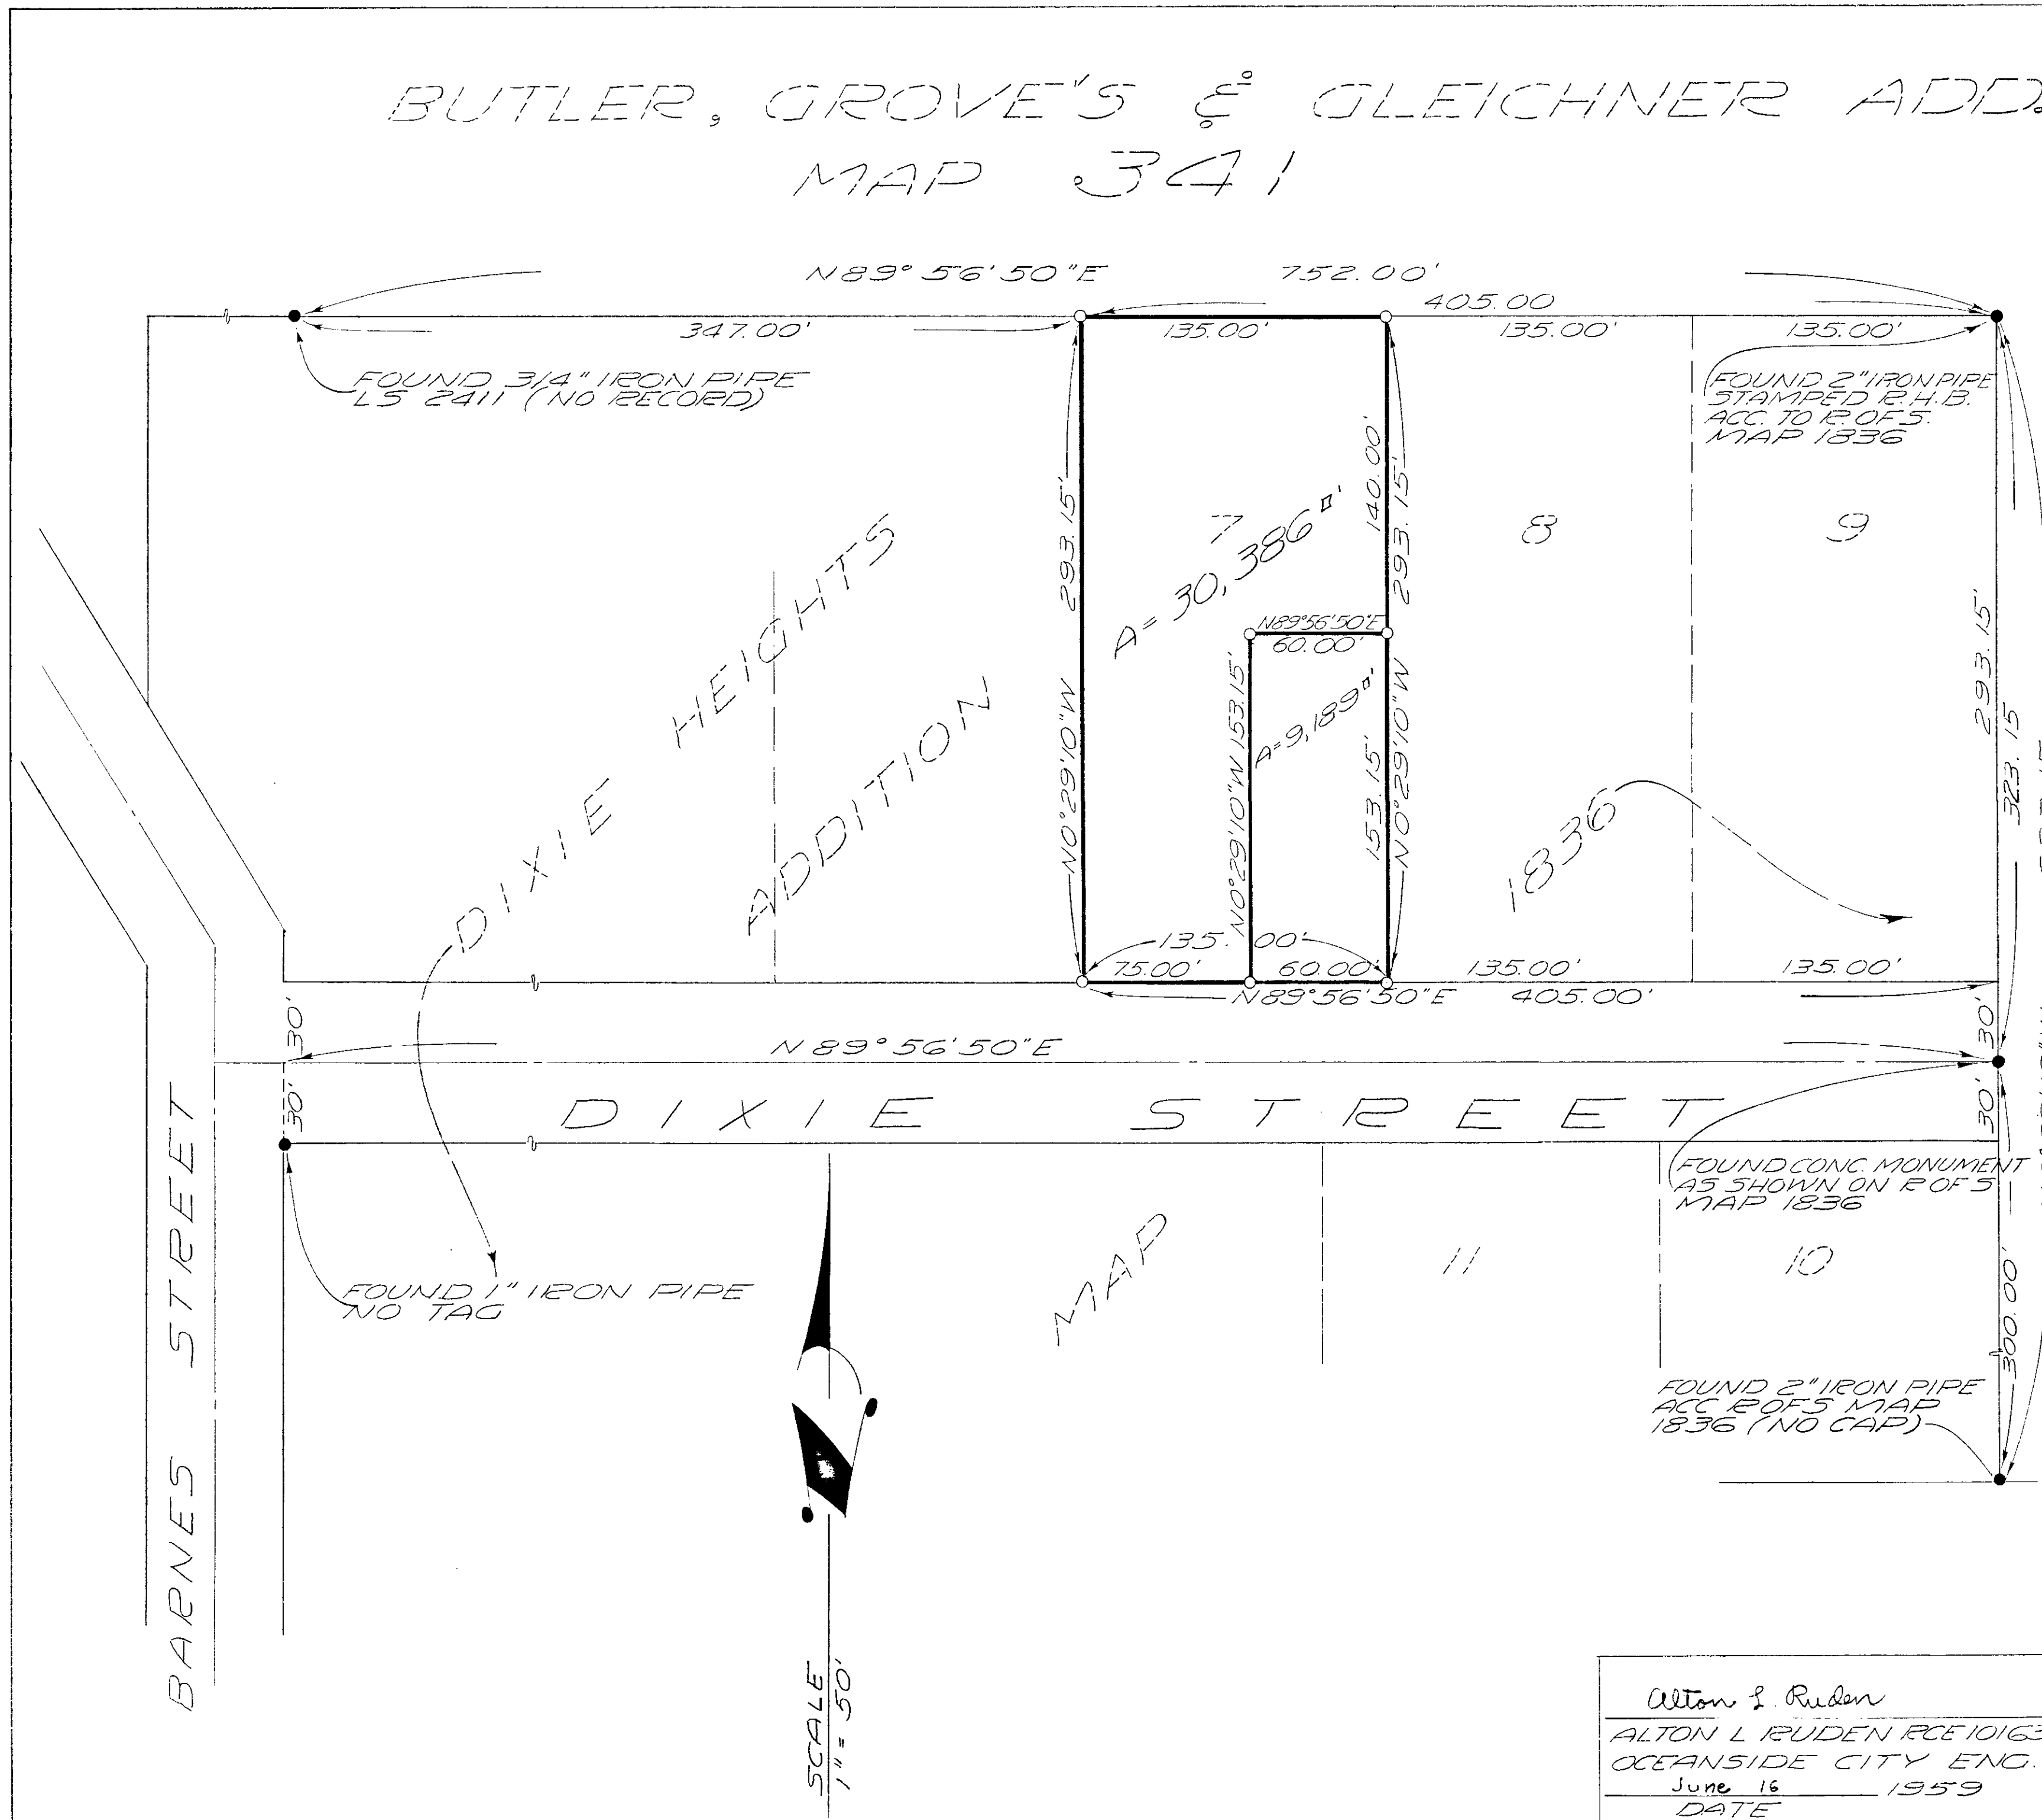

LEGEND

- INDICATES SET 3/4" IRON PIPE TAGGED RCE 7604
- INDICATES FOUND AS SHOWN

BASIS OF BEARING OF THIS SURVEY IS THE CENTERLINE OF DIXIE STREET i.e. N89°56'50"E AS SHOWN ON DIXIE HEIGHTS ADDITION MAP 1836

LOT SPLIT MAP
FOR
DON REDDING

DRAWN <i>Alton L. Ruden</i> ALTON L. RUDEN RCE 10163 OCEANSIDE CITY ENG. June 16 1959 DATE	CHECKED mjm APPROVED	DRESSERHAUS ENGINEERS <i>Donald F. Dresserhaus</i> RCE 7604 528 50. HILL ST. OCEANSIDE, CAL. PH. SA-2-2126	DATE 5-27-1959 SCALE 1" = 50' SHEET 1 OF 1
---	----------------------------	---	---