


NOTE: THIS MAP IS FOR THE PURPOSE OF REALIGNING PROPERTY LINES BETWEEN JONES, DEWALT & RICHARDSON, AND DOES NOT RESULT IN NEW LOTS

A PROPERTY SURVEY OF A PORTION OF THE NE 1/4 OF SECTION 19, T11S, R4W & A PORTION OF LOT 11 OF ELLERY HTS. MAP 2356, OCEANSIDE.

LEGEND

- INDICATES SET A 3/4" IRON PIPE TAGGED RCE 7604
- INDICATES FOUND AS SHOWN

THE BASIS OF BEARINGS OF THIS SURVEY IS THE SOUTH WESTERLY LINE OF FOWLES STREET ACCORDING TO LOT SPLIT MAP NO. I.E. 533°57'35"E

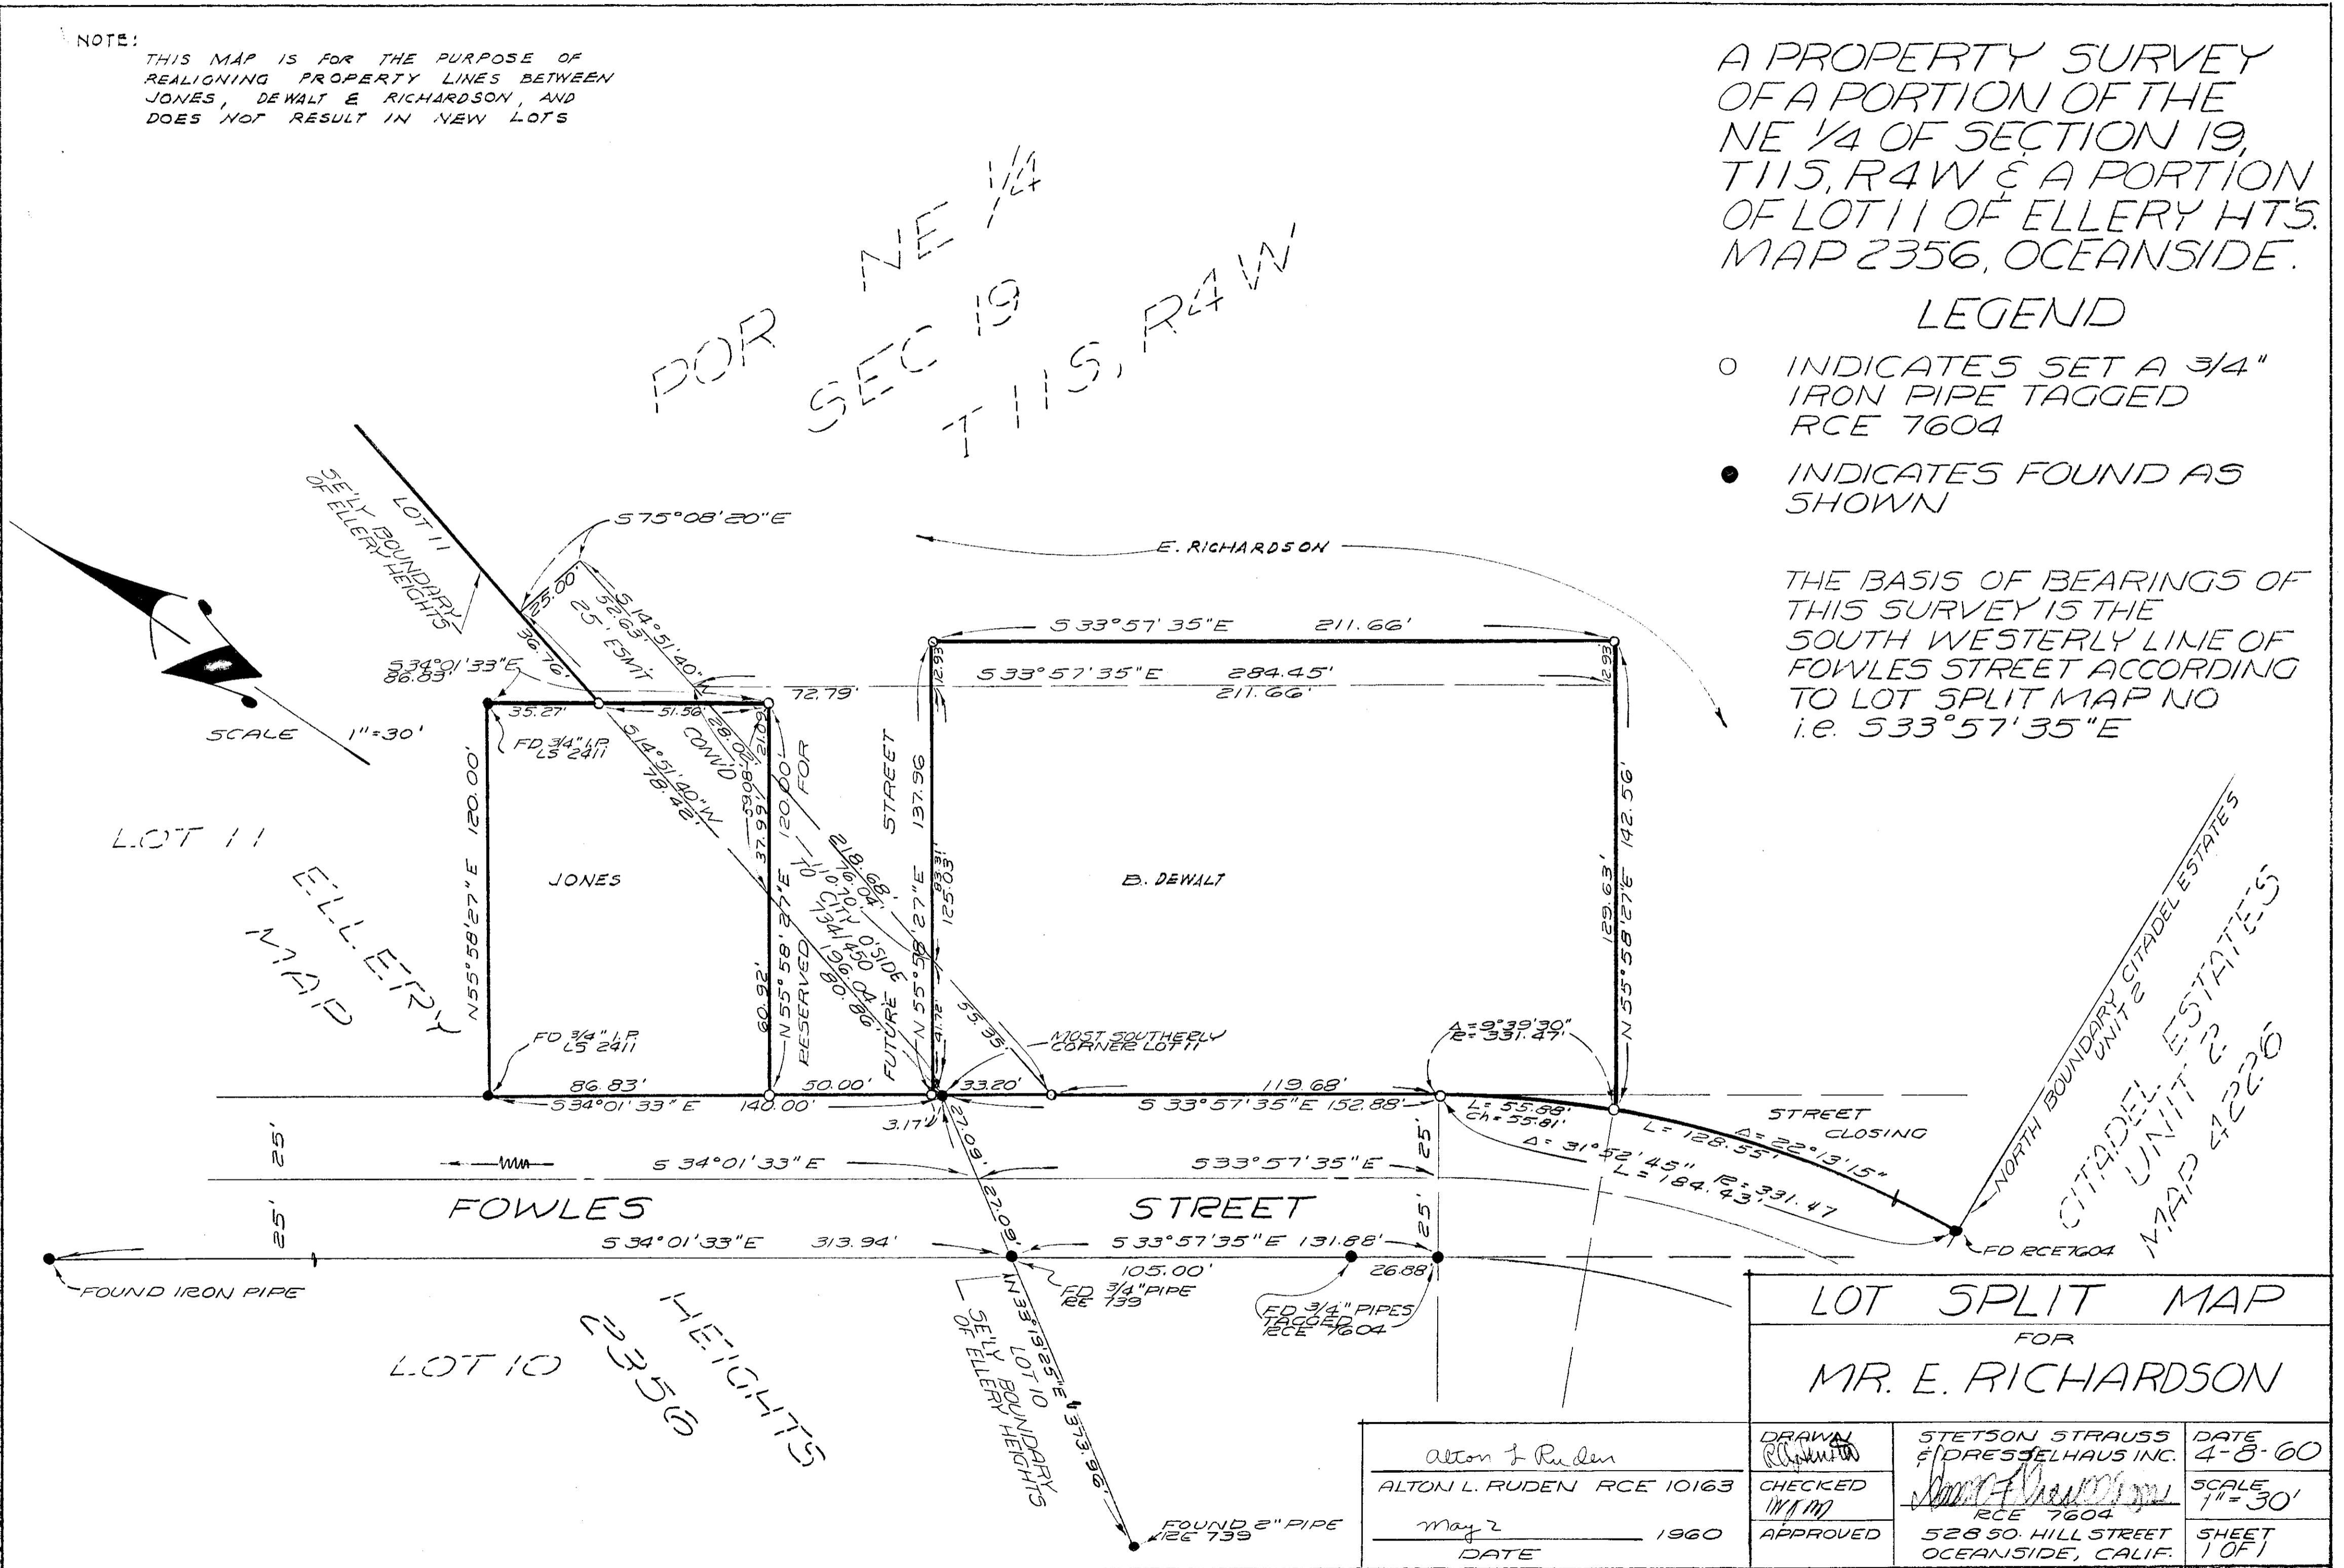

LOT SPLIT MAP FOR MR. E. RICHARDSON

DRAWN <i>Alton L. Ruden</i> ALTON L. RUDEN RCE 10163 May 2 1960 DATE	CHECKED W.A.M. APPROVED	STETSON STRAUSS & DRESSELHAUS INC. RCE 7604 528 50. HILL STREET OCEANSIDE, CALIF.	DATE 4-8-60 SCALE 1"=30' SHEET 1 OF 1
--	-------------------------------	--	---