


SPLIT LOT MAP N^o 244

SCALE 1" = 50'

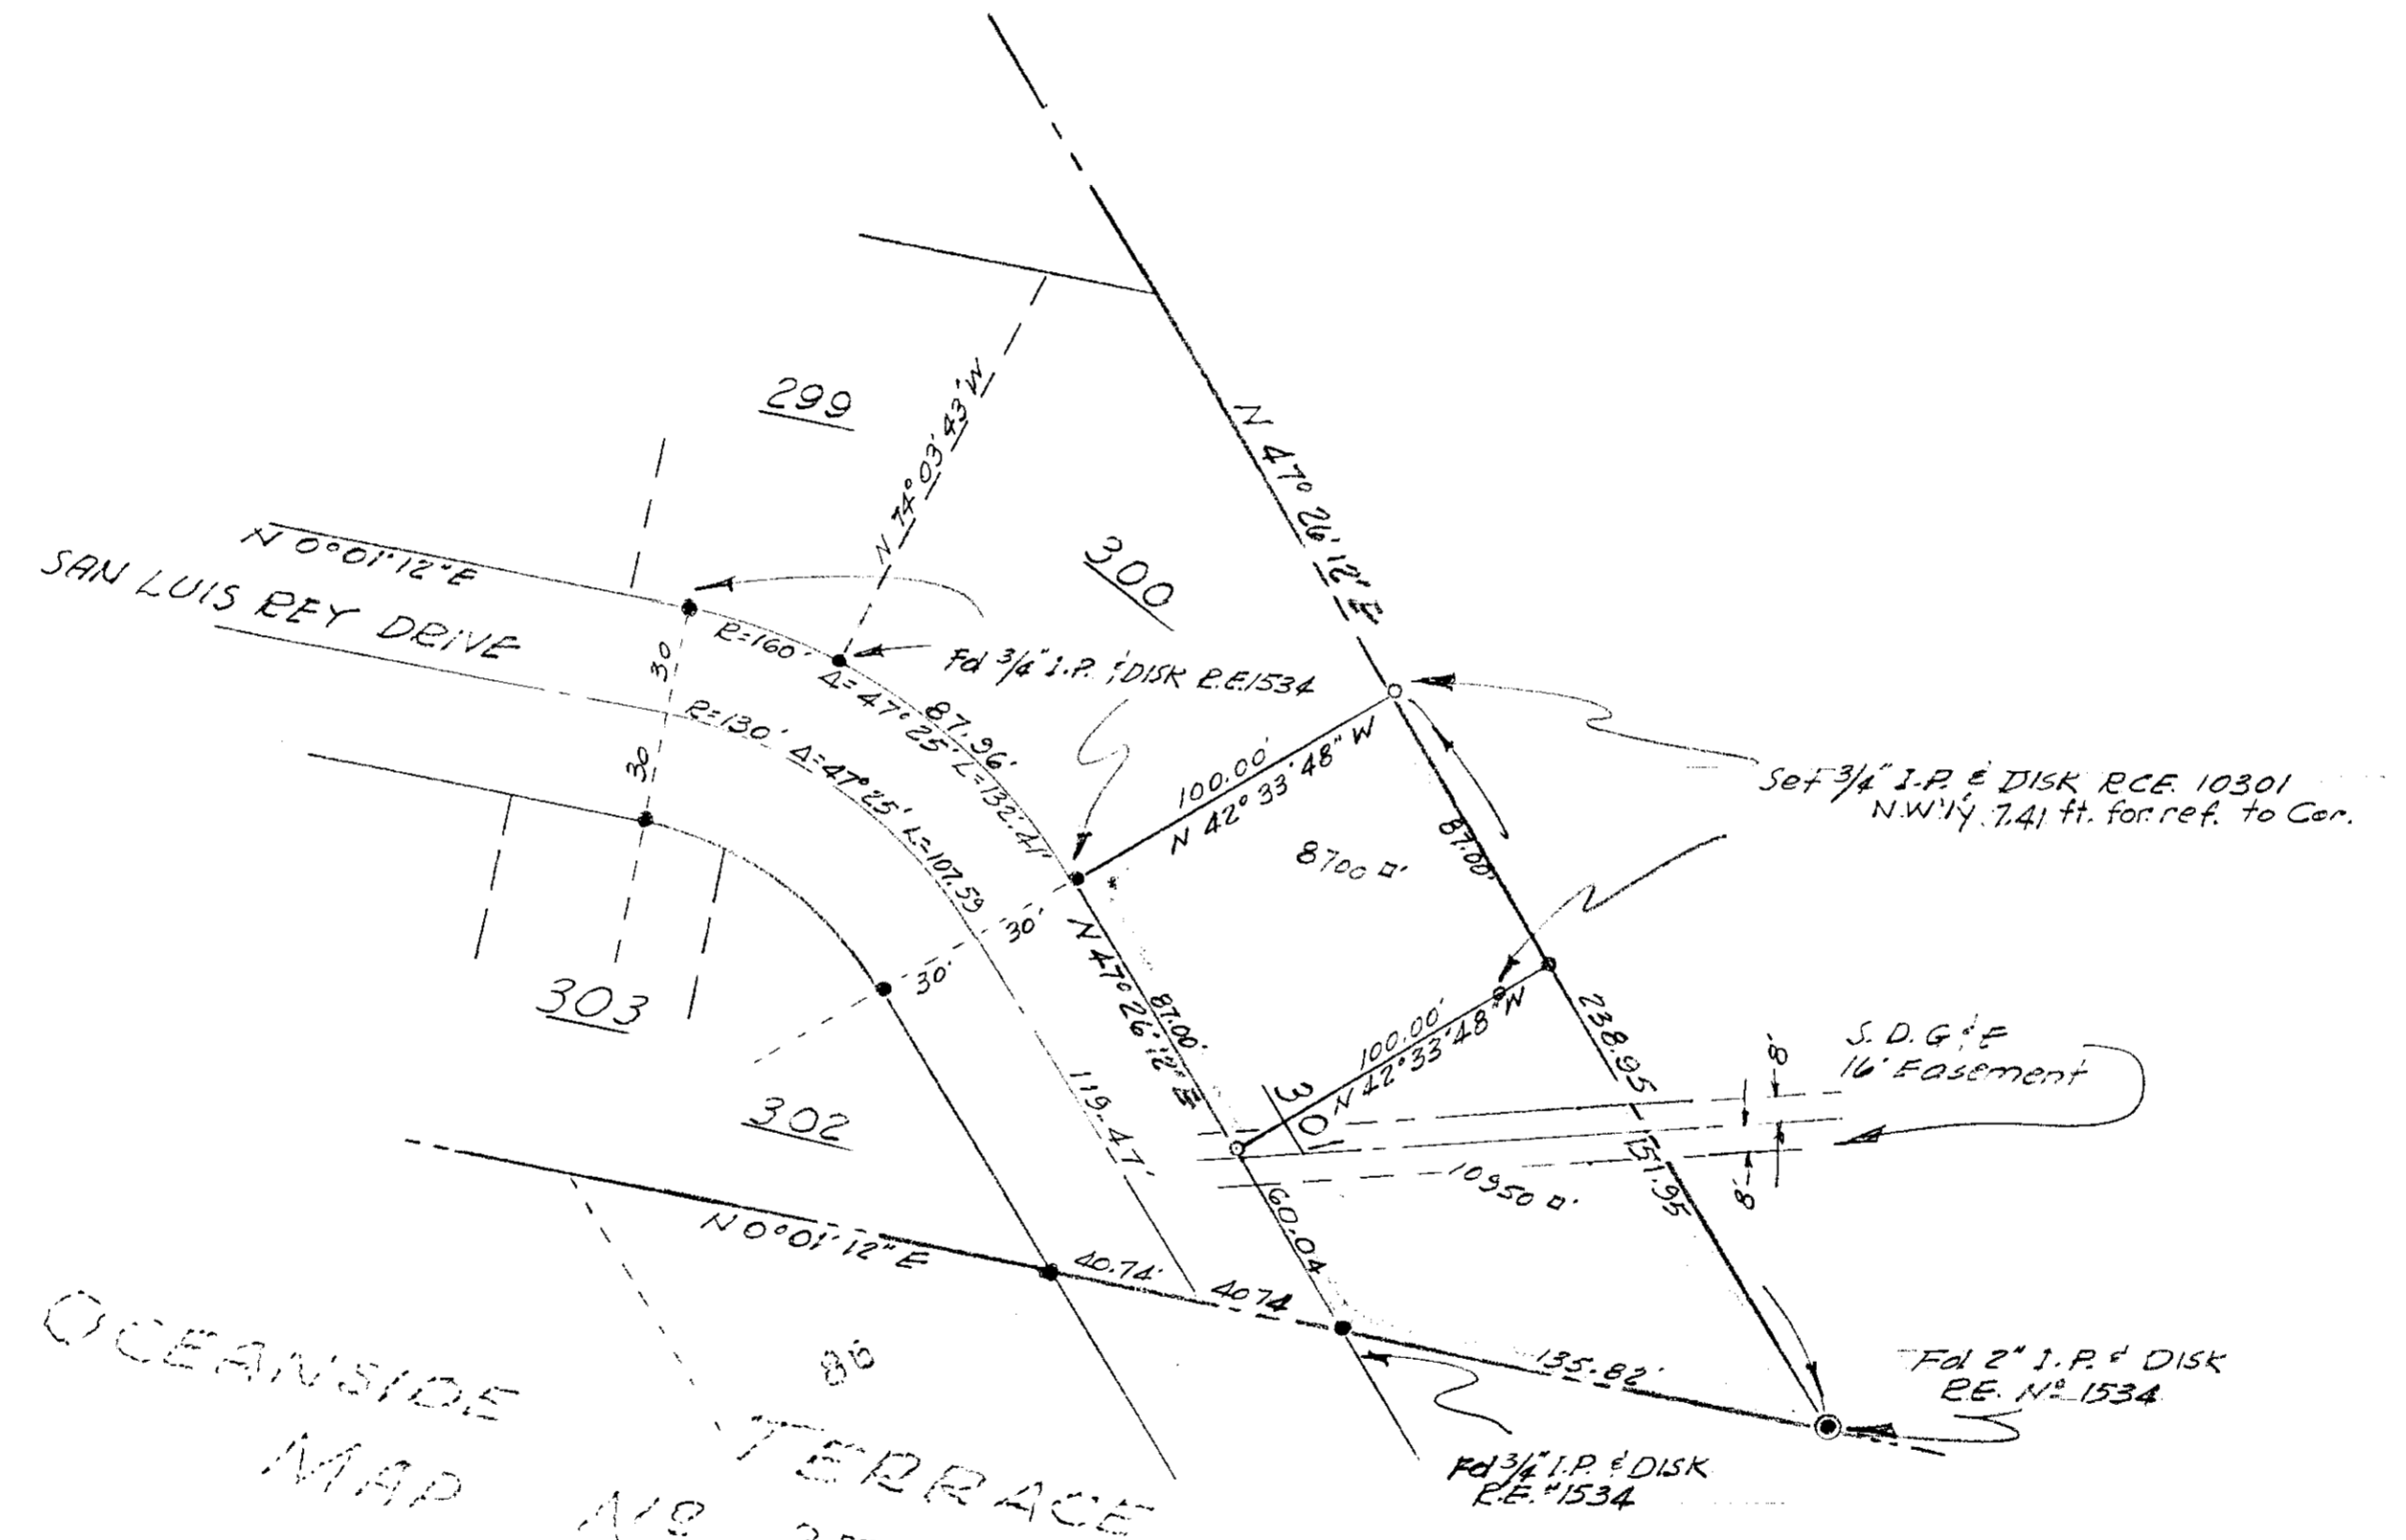

OCEANSIDE TERRACE
MAP N^o 2745

LEGEND
 ○ Set 3/4" I.P. & DISK R.C.E. #10301
 ● Mon. Found as indicated

BASIS OF BEARINGS
 E SAN LUIS REY DR. MAP 3031
 i.e. N 47° 26' 12" E

APPROVED
 Date July 25 1966
 By Alton F. Ruden
 City Engineer

CITY OF OCEANSIDE
 SURVEY OF LOT 301, MAP 3031
 FRANCINE VILLA SUB.
 Requested By HOWARD BEDNER
 SOUTH COAST ENGINEERING SERVICE
 William G. Ceyer MAY 14, 1960
 R.C.E. 10301 DATE

15-244

HOWARD BEDNER