


SPLIT LOT MAP N° 248

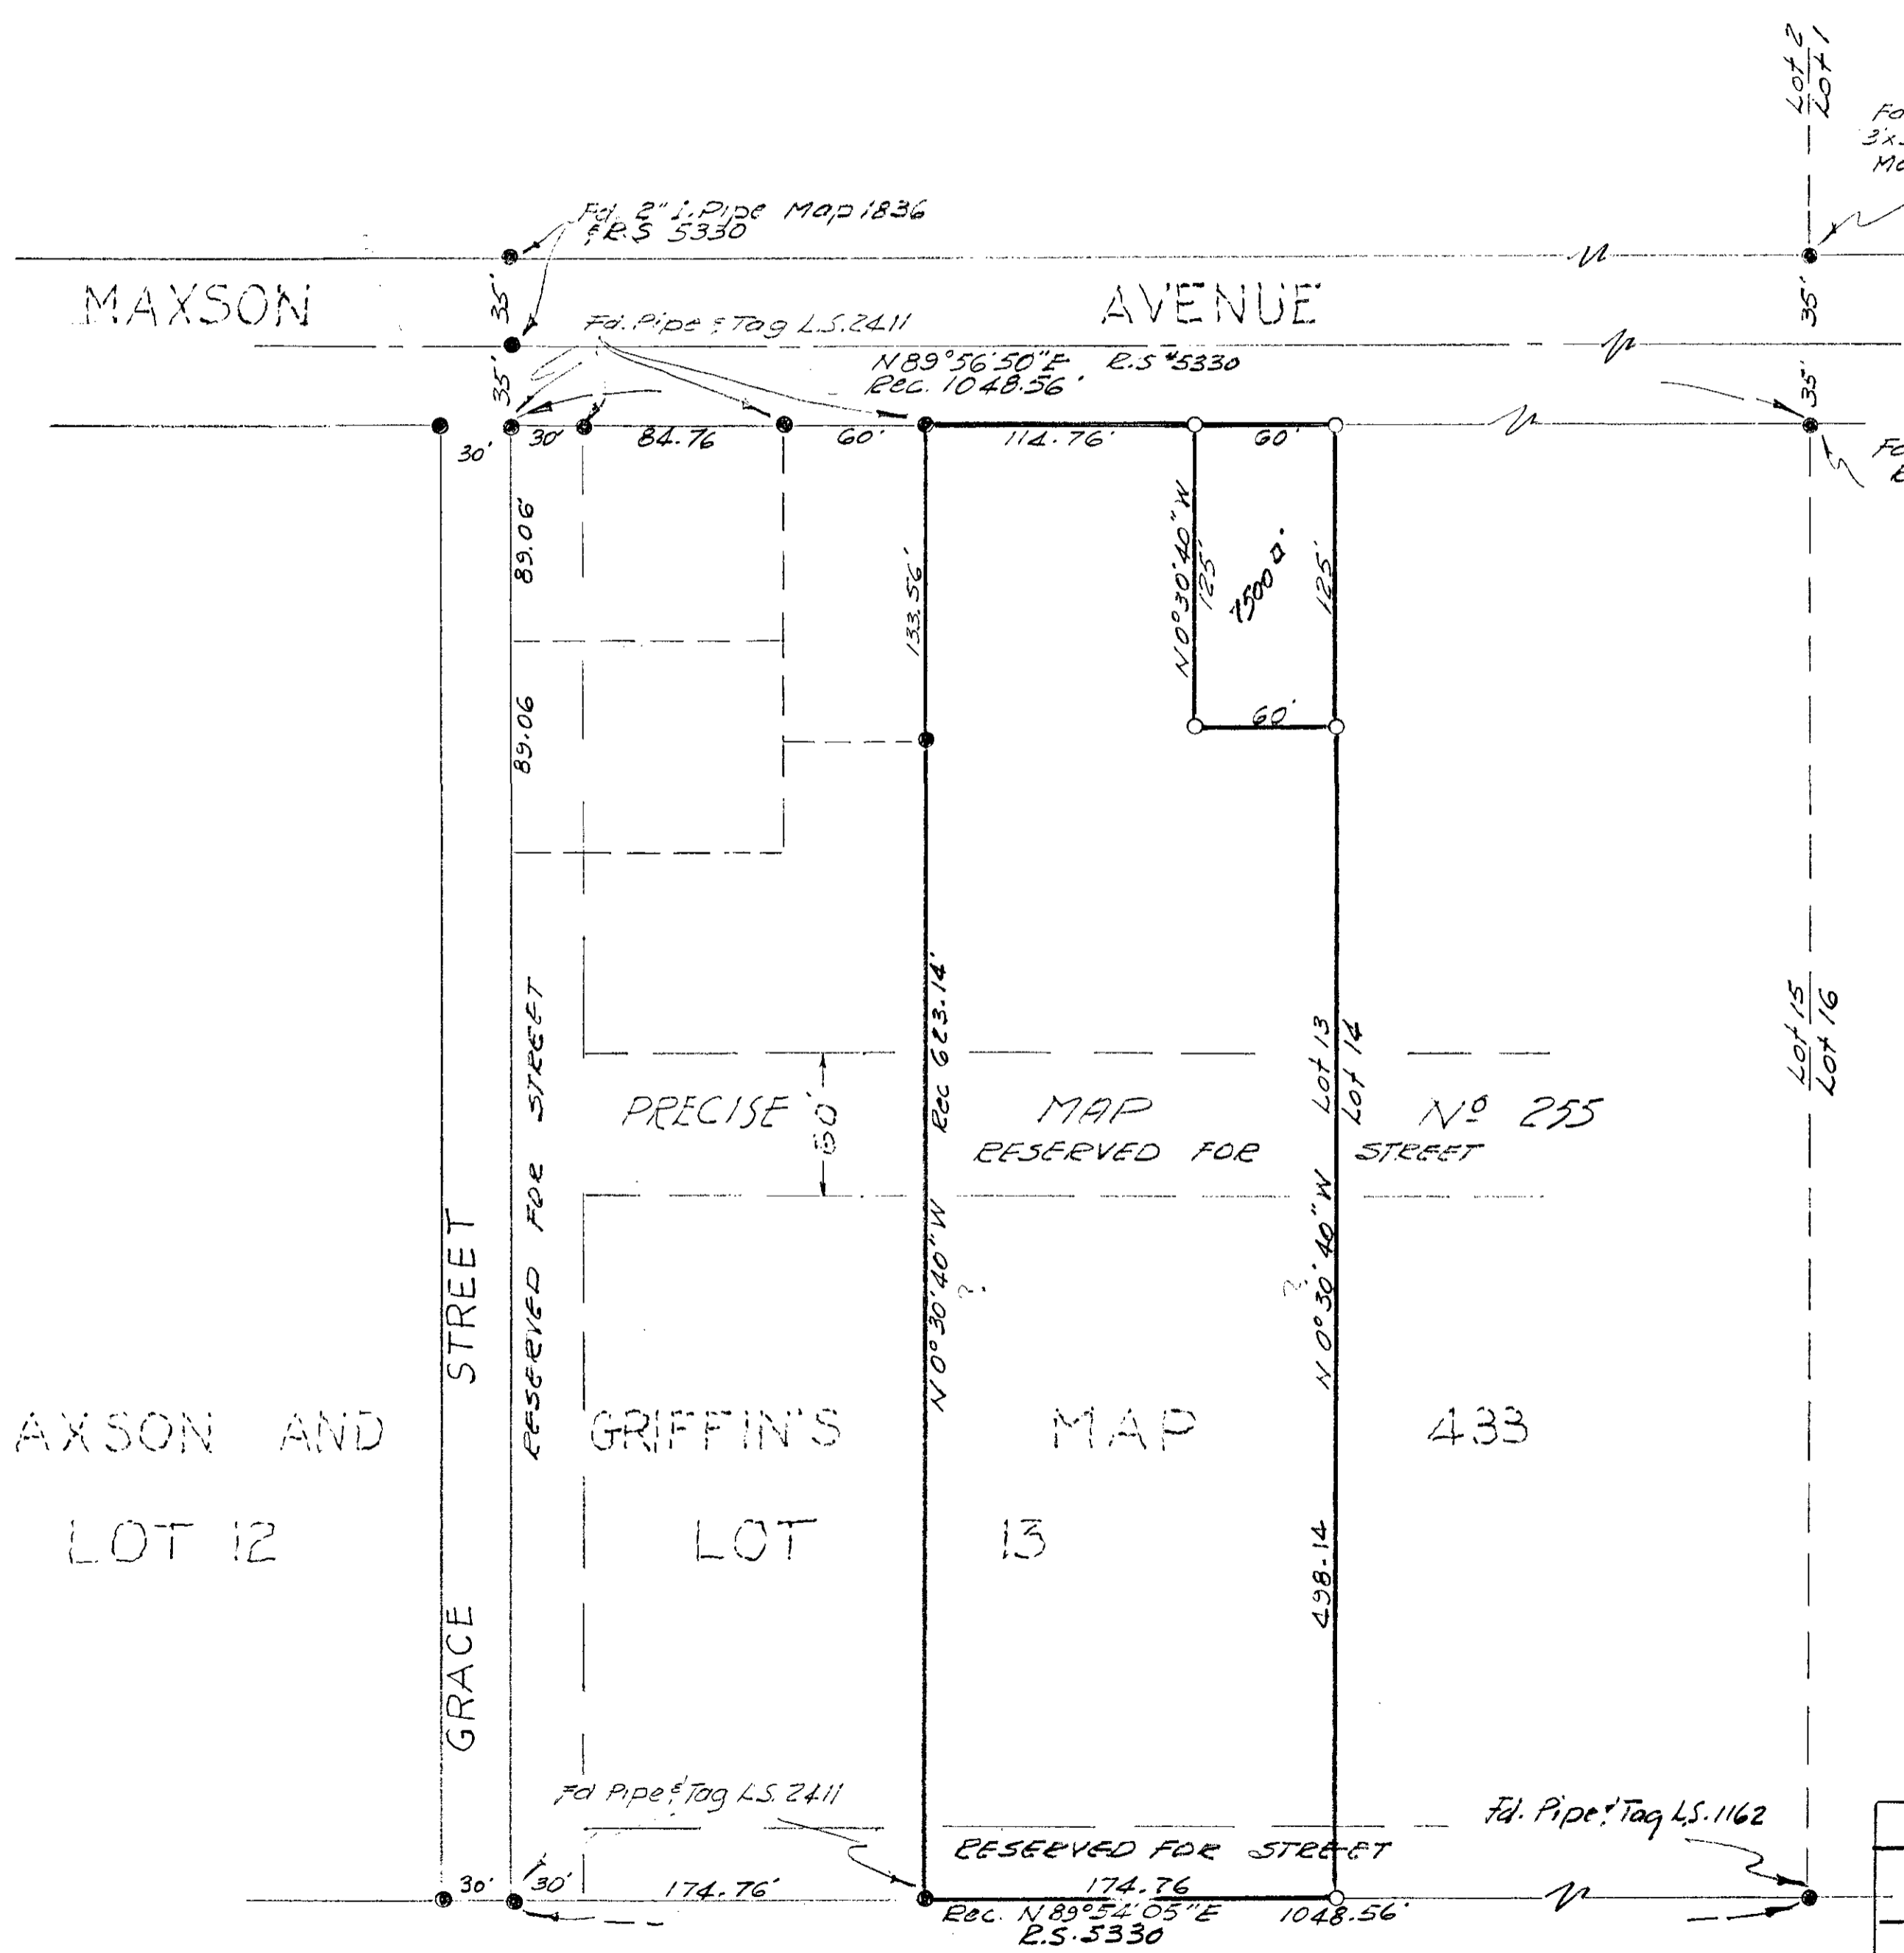

Fd. 4" Pipe Driven Around
3x3" Hub & Tack. SW Cor. Lot 1,
Map 433

Fd. 1" I. Pipe & Tag
E.C.E. 10301

SCALE 1" = 60'

LEGEND
○ Set 3/4" Iron Pipe & Tag E.C.E. 10301
● Monuments found

BASIS OF BEARINGS & OF
MAXSON ST. I.E. N 89° 56' 50" E.

APPROVED
Date July 13 1960
By Alton S. Ruden
City Engineer

REQUESTED BY L. SWAIM

CITY OF OCEANSIDE
SURVEY OF E 1/2 OF LOT 13
MAXSON & GRIFFIN'S SUB.
MAP 433
SOUTH COAST ENGINEERING SERVICE
William C. Curry June 29, 1960
E.C.E. 10301 DATE

MAXSON AND
LOT 12

GRiffin's
LOT 13

NW 1/4 OF SEC. 25 T11S. R. 5W SBB & M.