
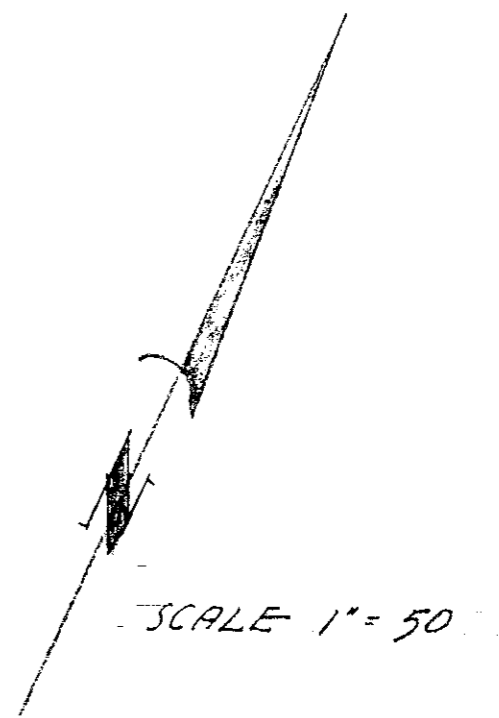


VALLEYVIEW HEIGHTS
MAP 3373

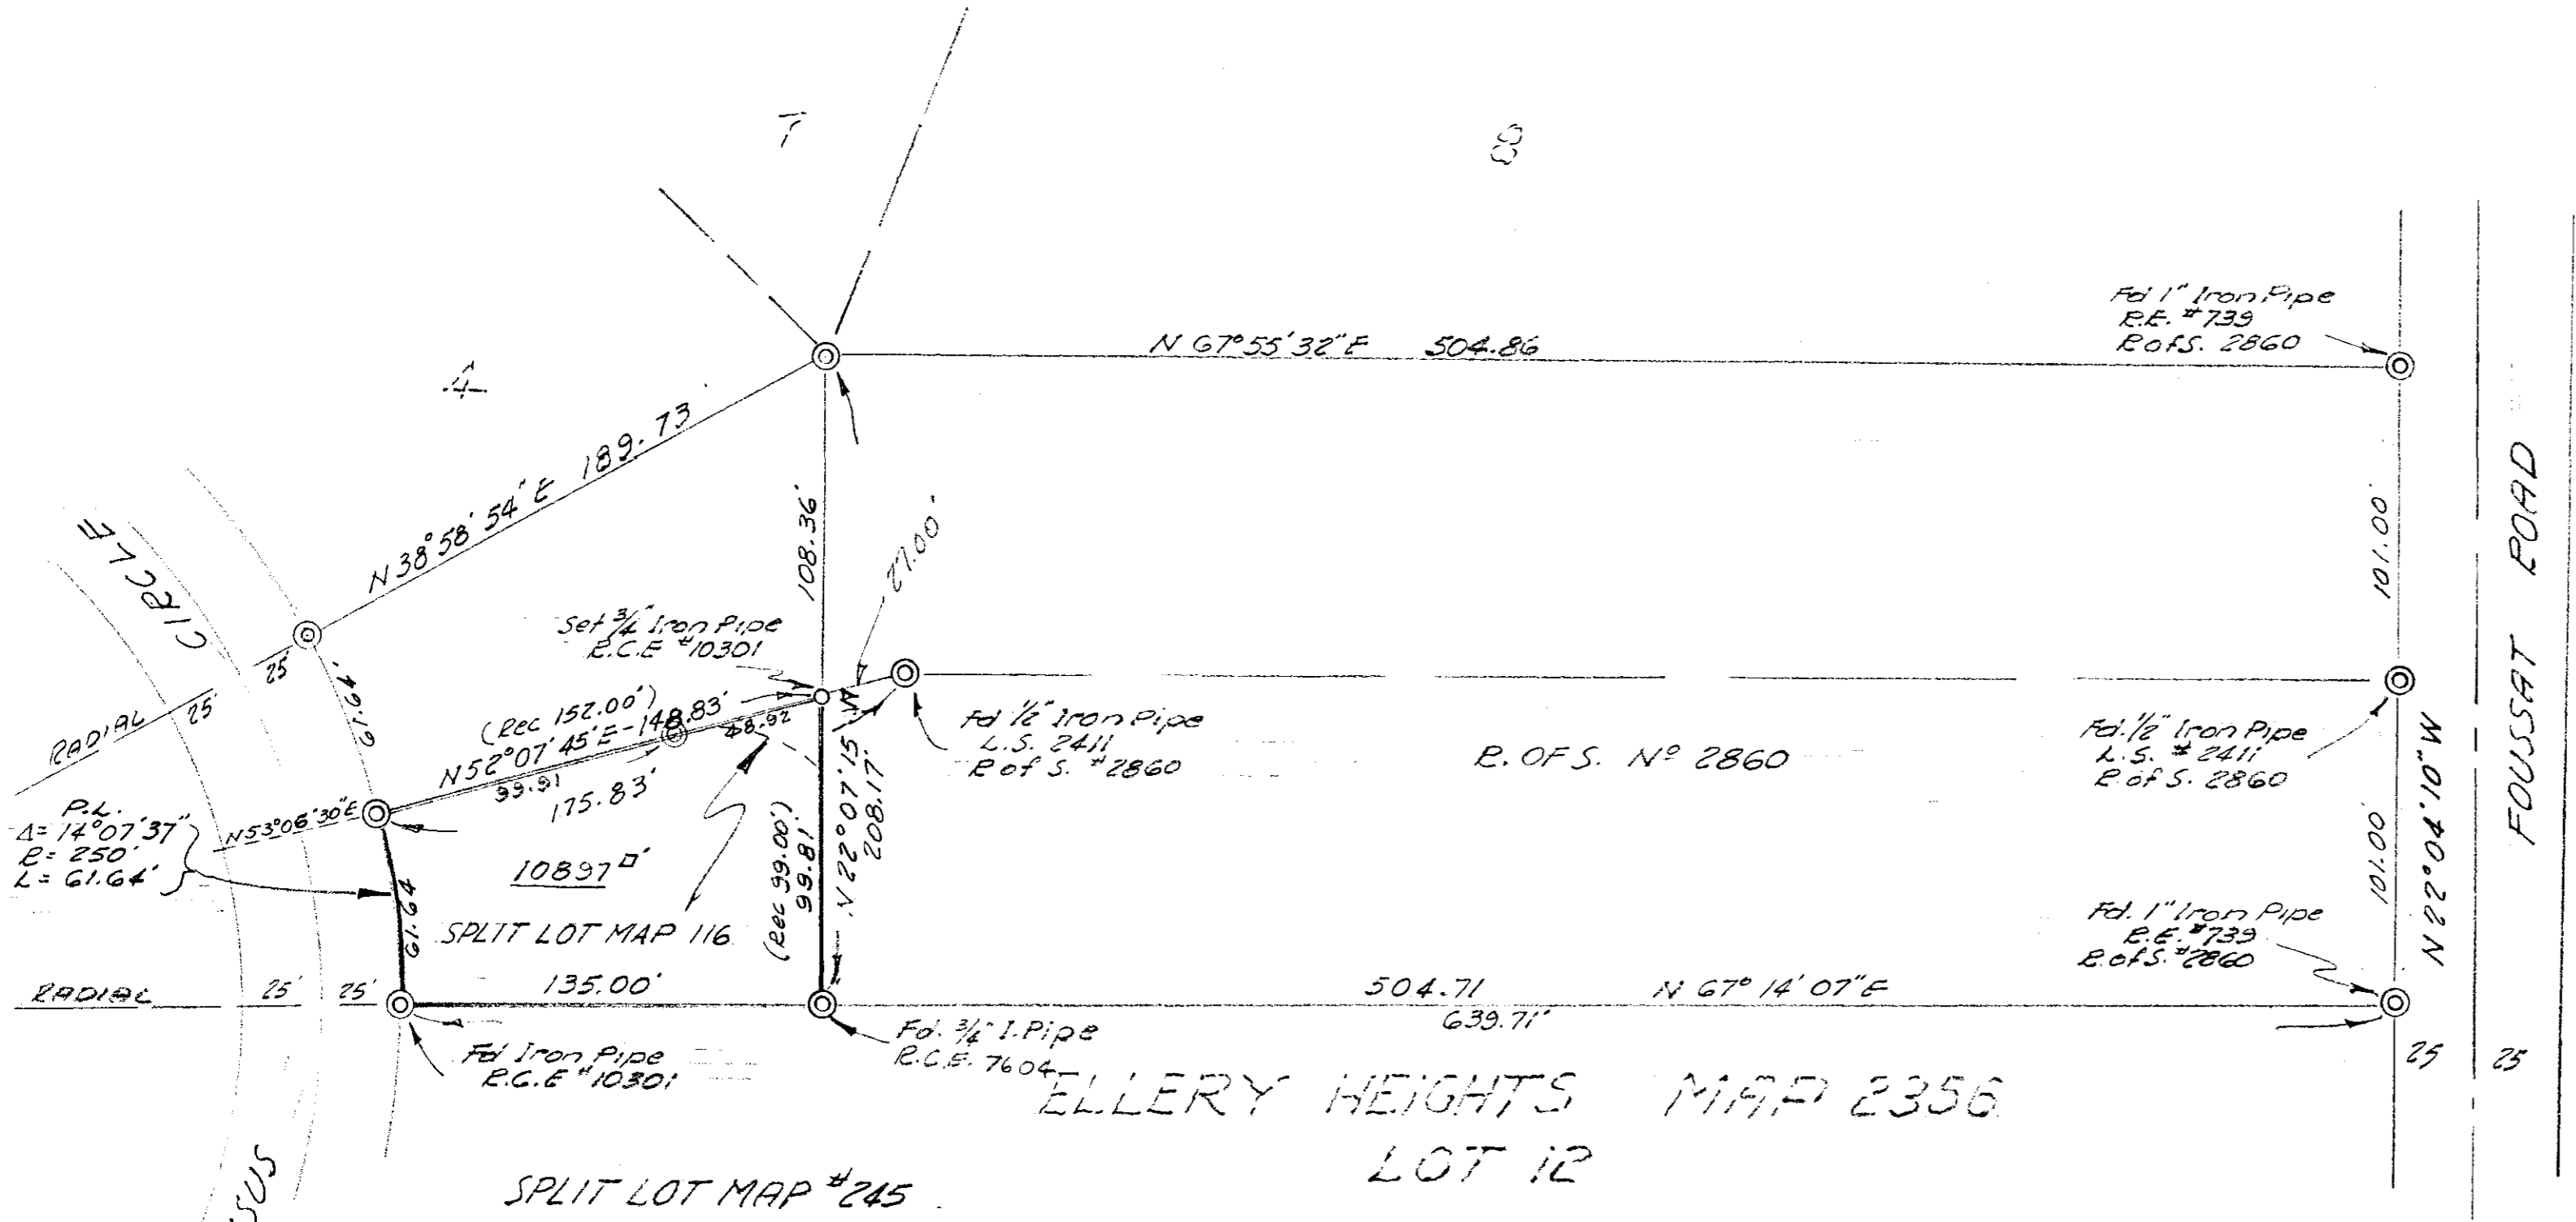

LEGEND
 (Symbol) Monuments Found
 (Symbol) 3/4" Iron Pipe Set & Tag R.C.E. #10301

BASIS OF BEARINGS - The N^{1/4} line of lot 13 as shown on R.O.F.S. No. 2860 i.e. N 67° 55' 32" E

REQUESTED BY JIM ELLIS
 CITY OF OCEANSIDE
 SURVEY OF A PORTION OF LOT 13, ELLERY HTS. SUB MAP N^o 2356
 THE SOUTH COAST ENG. SERVICE
 LEM Drawn
 William A. Ceyer
 R.C.E. N^o 10301
 JAN. 28, 1961
 BANK OF AMERICA BLDG.
 SAN CLEMENTE, CALIF.
 HY. 2-3241

Approved: Alton I. Ruden
 City Engineer R.C.E. 10163
 DATE Jan 31 1961