

RECORD OF SURVEY
 OF A PORTION OF LOT 13 OF MAXSON AND
 GRIFFIN'S SUBDIVISION OF TYSON TRACT
 MAP 433 OCEANSIDE, CALIFORNIA




SCALE
 1" = 40'

THE BASIS OF BEARING FOR THIS SURVEY IS THE
 WEST LINE OF LOT 13 AS SHOWN ON
 R. of S. 5522 i.e. N. 0° 30' 50" W.

THIS MAP CORRECTLY REPRESENTS A SURVEY MADE BY
 ME OR UNDER MY DIRECTION IN CONFORMANCE WITH
 THE REQUIREMENTS OF CHAPTER 15 OF DIVISION 3 OF
 THE BUSINESS AND PROFESSIONS CODE AT THE REQUEST
 OF KEN LAWSON IN FEBRUARY 1961

Gustav Kamstner
 L.S. 2789

APPROVED
 Date: 4-26-61
 By: *Alton Ruden*
 City Engineer

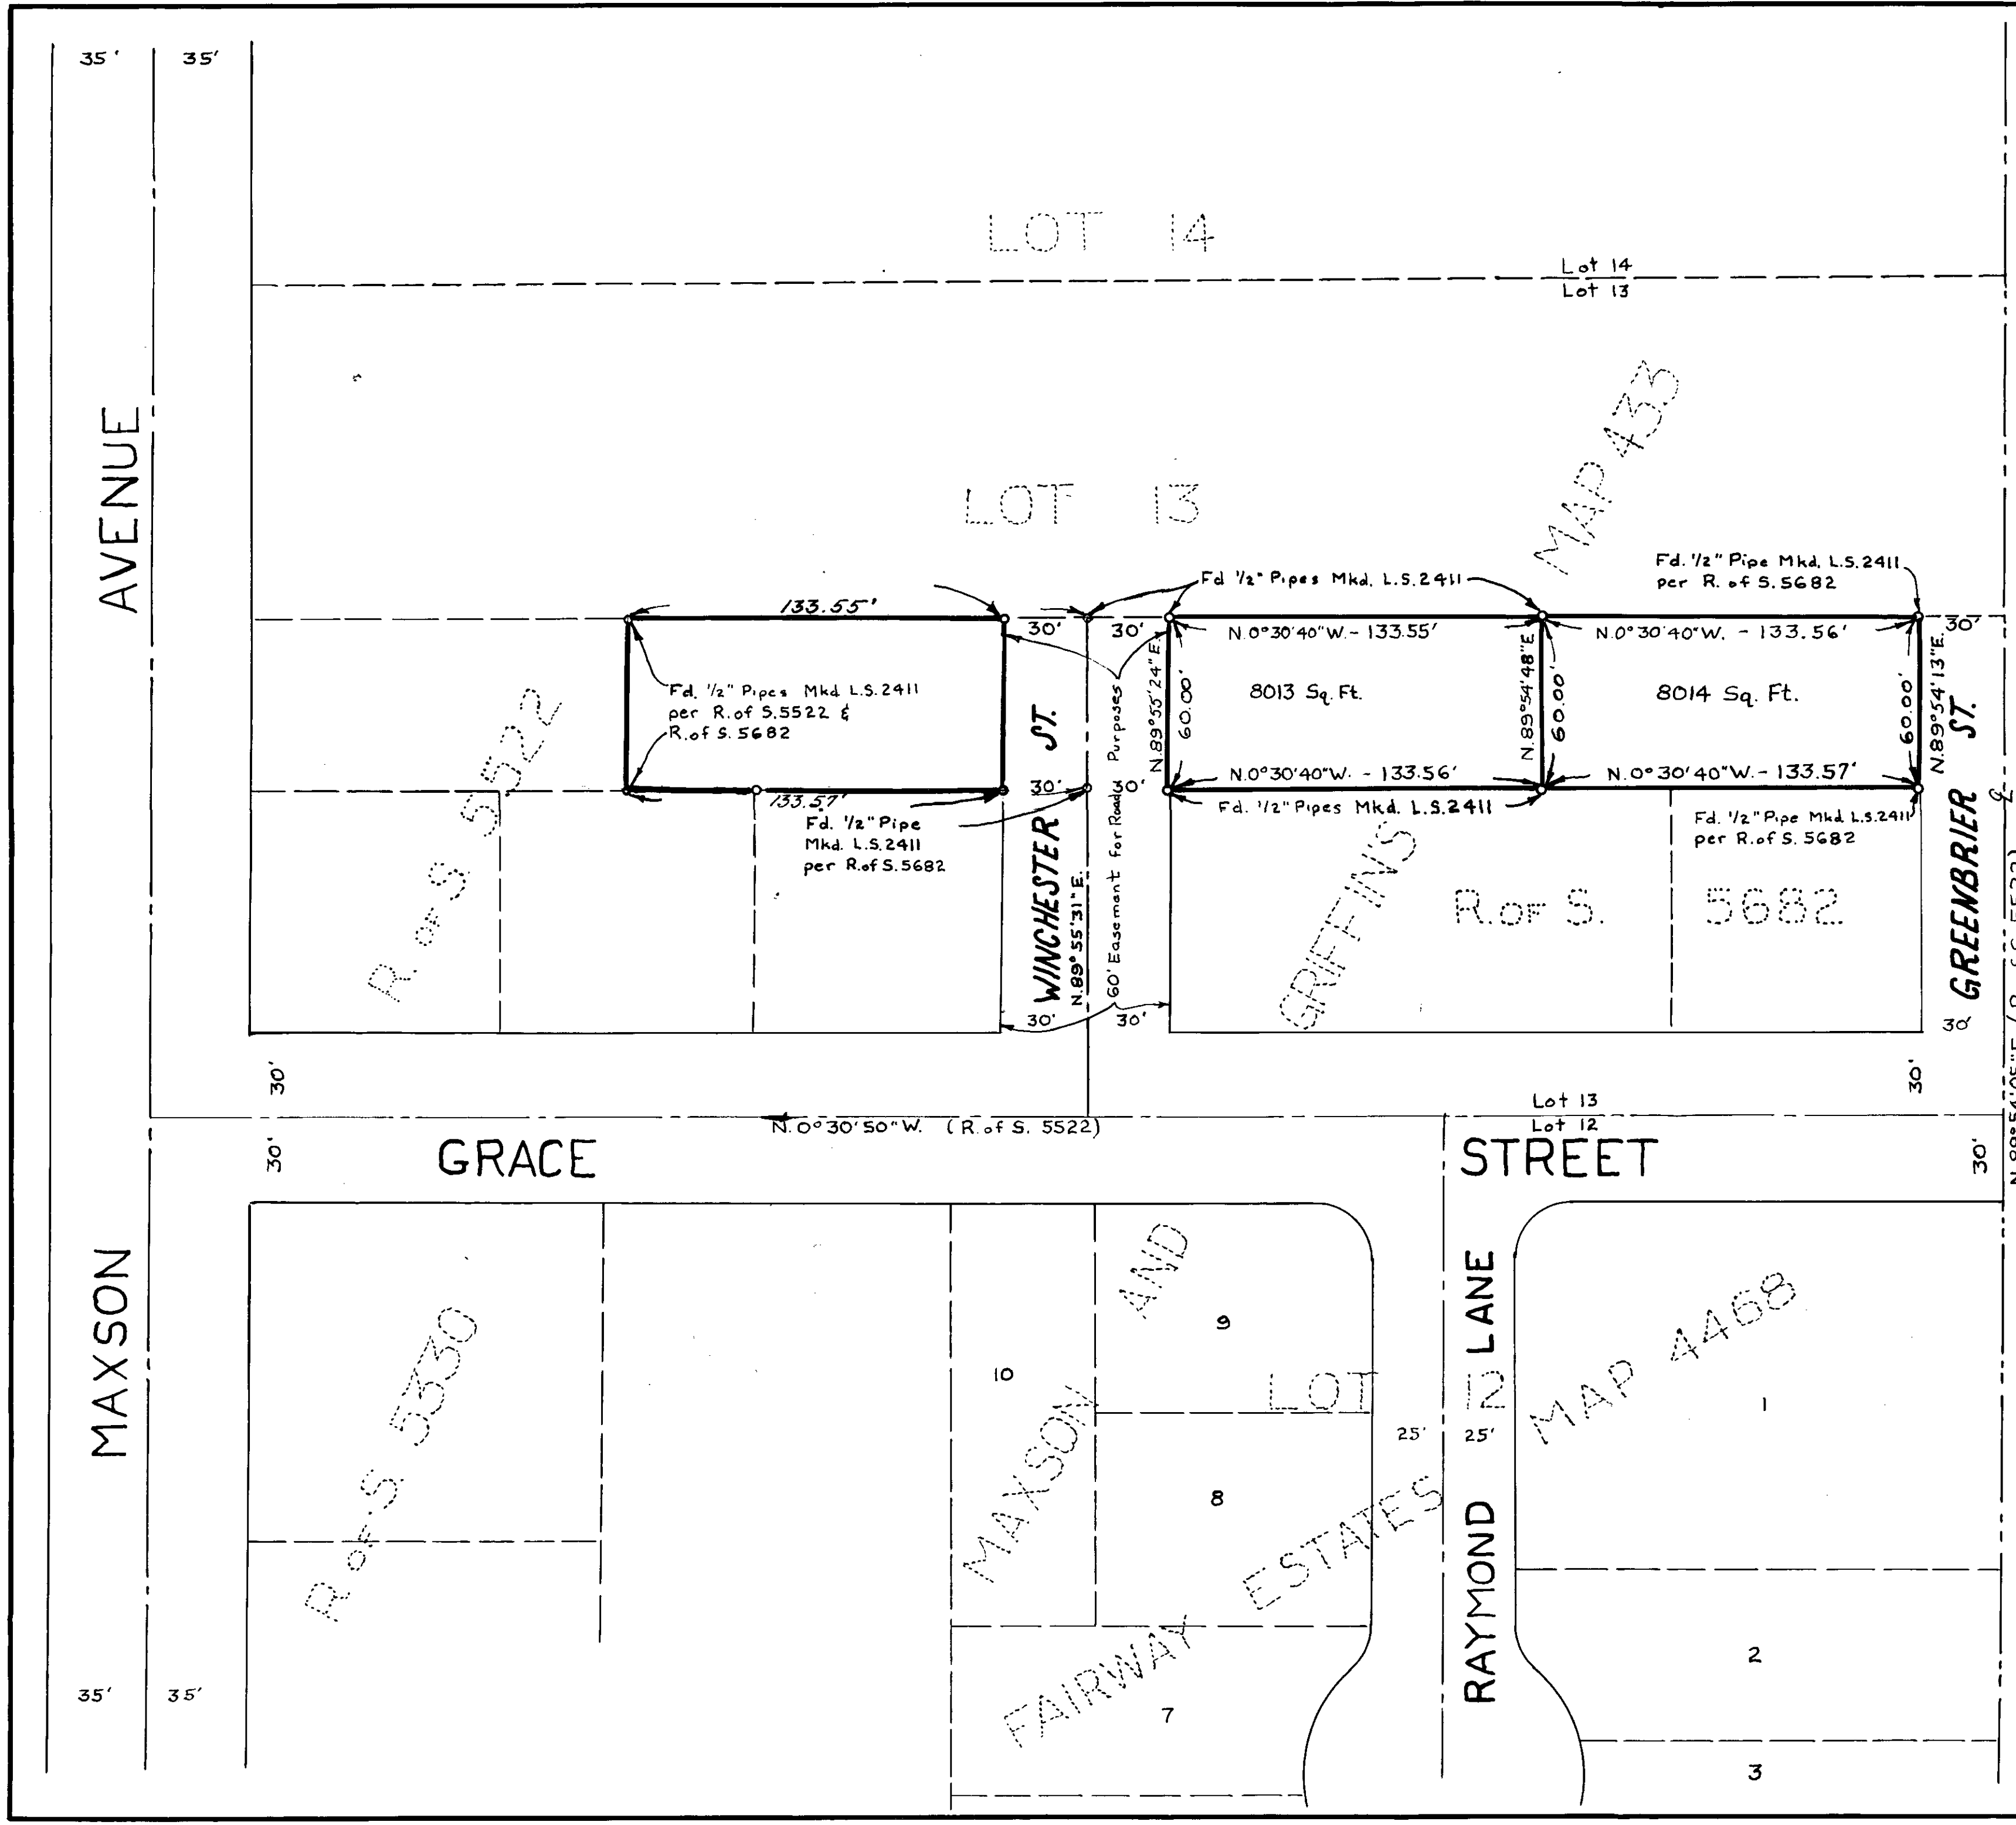

R. of S. 5522

MAP 433

GRIFFIN'S

R. of S. 5682

R. of S. 5330

MAXSON AND
 FAIRWAY ESTATES

MAP 4468

NW 1/4 OF SEC. 25 T11S, R. 5W S8M