

LOT SPLIT MAP NO. 274


A PROPERTY SURVEY OF A PORTION OF THE SW 1/4 OF THE SW 1/4 OF SEC. 19 TWP. 11 S R. 4 W

LEGEND:

- INDICATES SET 3/4" IRON PIPE TAGGED RCB7604
- INDICATES POUND 3/4" PIPE TAGGED RCB7604 UNLESS NOTED

NOTE:

THE BASIS OF BEARING FOR THIS SURVEY IS THE CENTERLINE OF CANYON DRIVE i.e. N 60° 59' 30" E

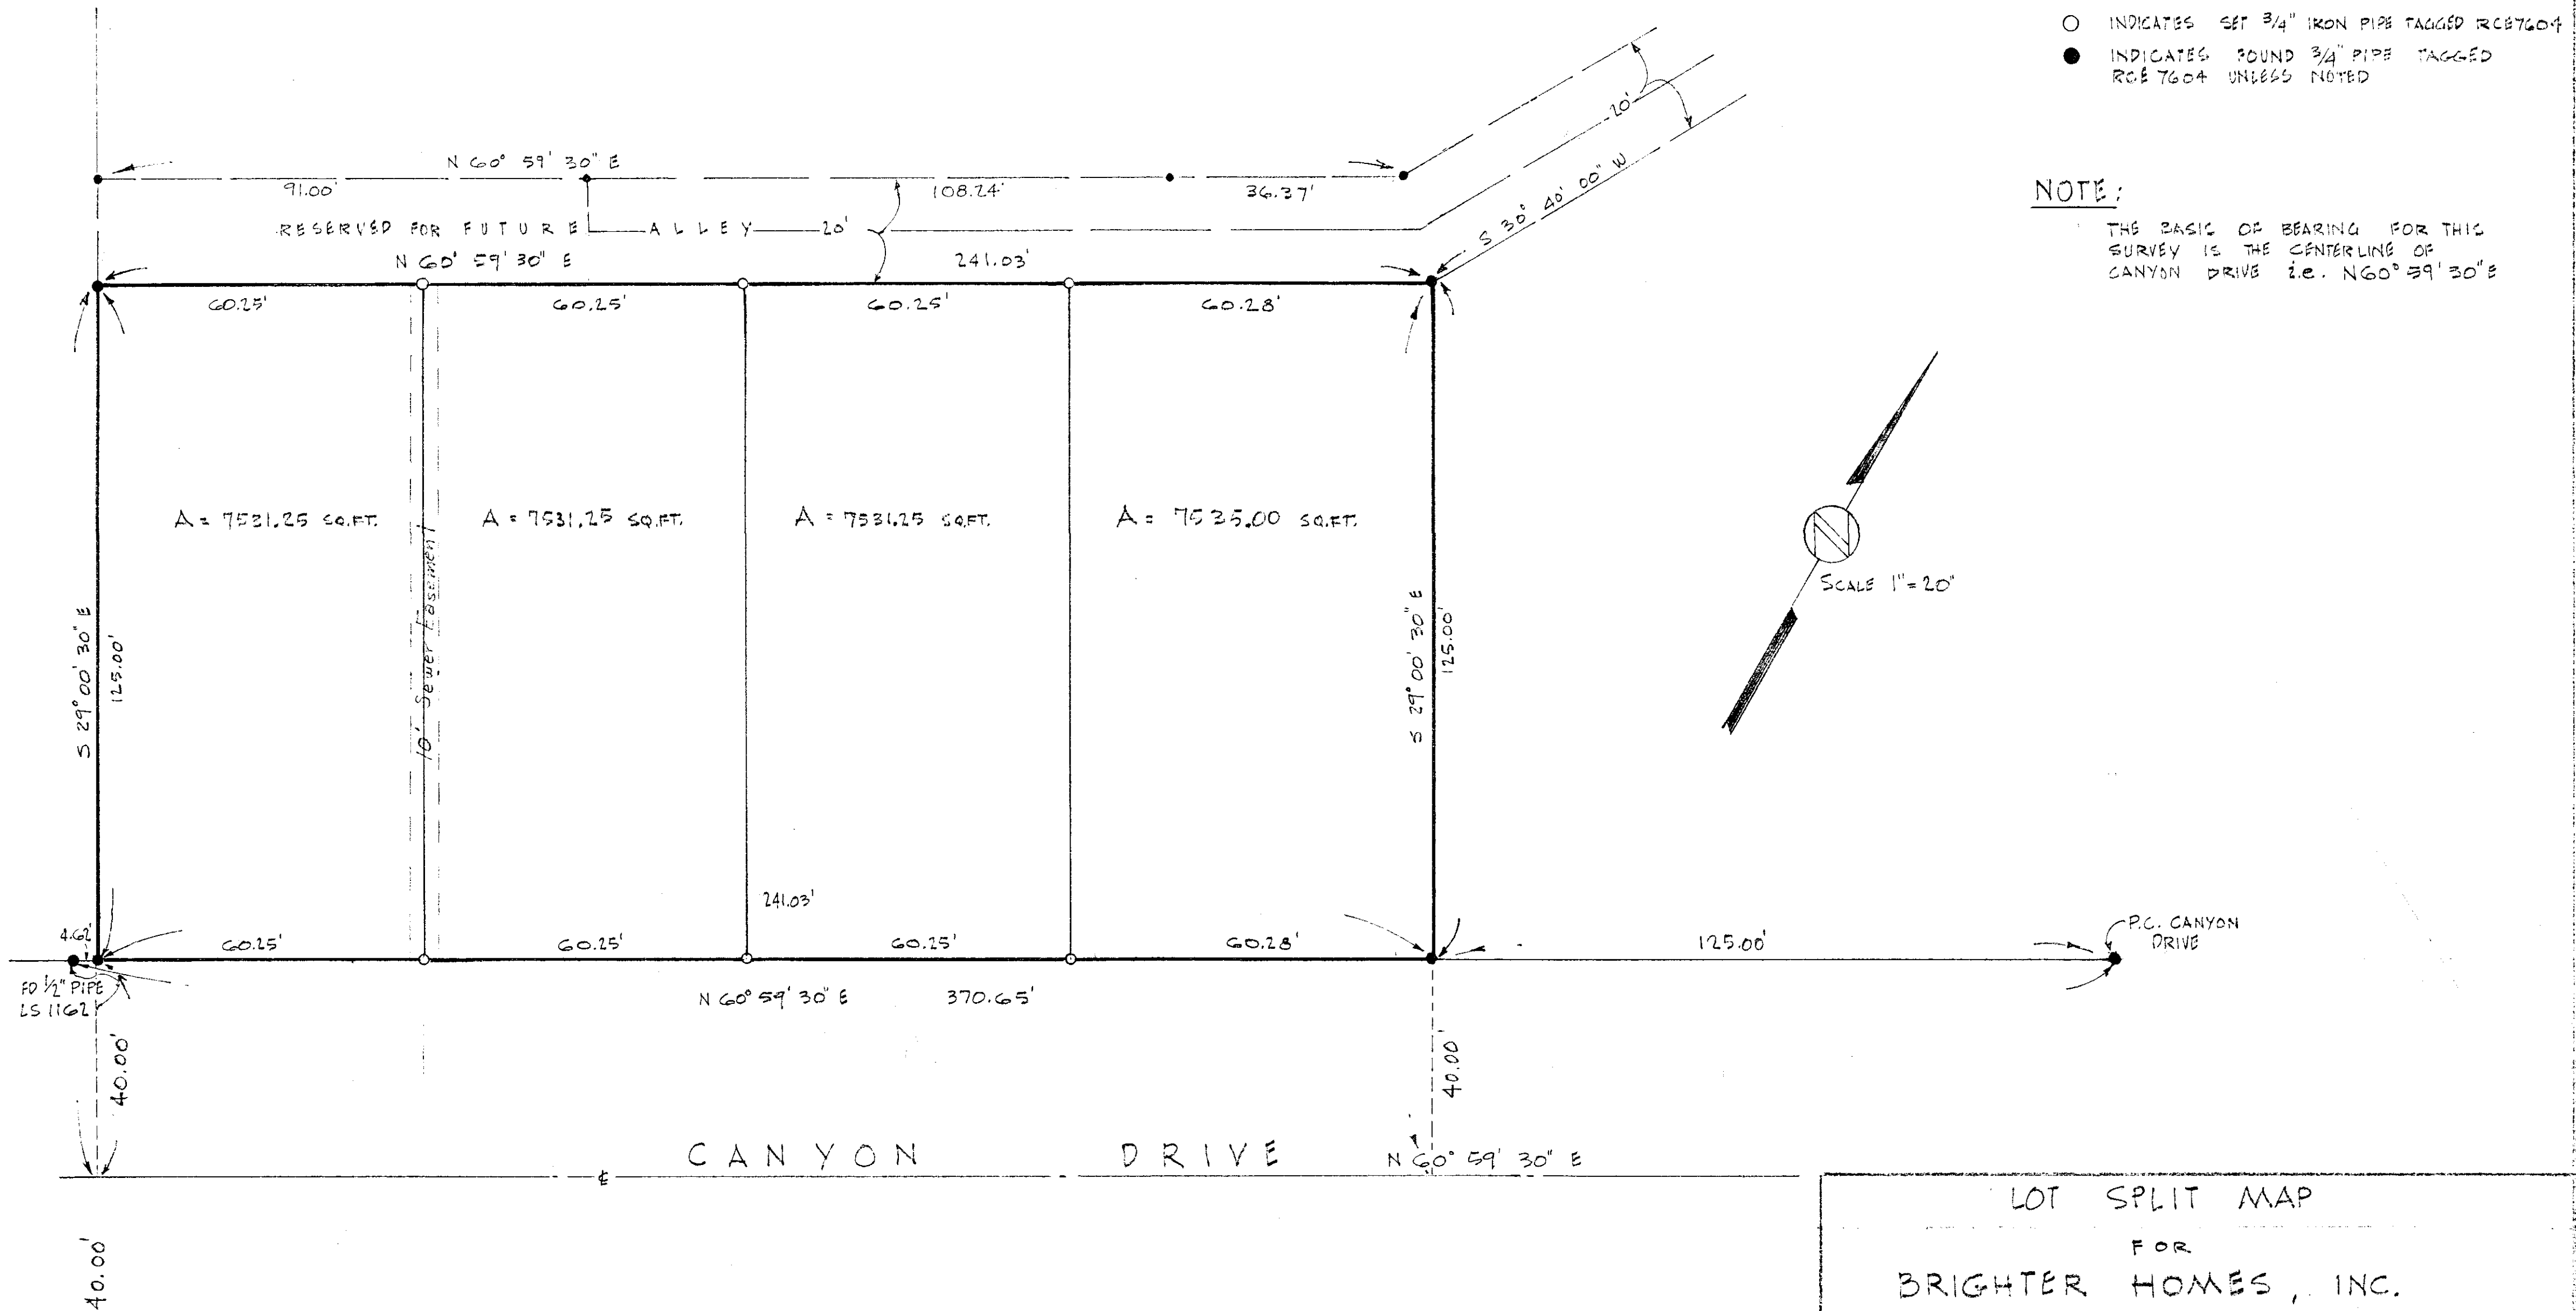

LOT SPLIT MAP FOR BRIGHTER HOMES, INC.

DRAWN DBC	STETSON, STRAUSS & DRESSELHAUS, INC.	DATE: 4 DEC. 60
CHECKED	<i>Donald F. Dresselhaus</i> DONALD F. DRESSELHAUS RCB 7604	SCALE: 1" = 40'
APPROVED	528 SO. HILL ST. OCEANSIDE, CALIFORNIA	SHEET 1 OF 1

Alton & Ruden 5-17-61
A.L. RUDEN, RCB 10163
CITY ENGINEER
OCEANSIDE, CALIFORNIA

SUR 2-1359

Brighter Homes
LS-274 15-A