


LOT SPLIT MAP NO. 275

A PROPERTY SURVEY OF A PORTION OF THE SW 1/4 OF THE SW 1/4 OF SECTION 19 TWP 11 S. R 4 W.

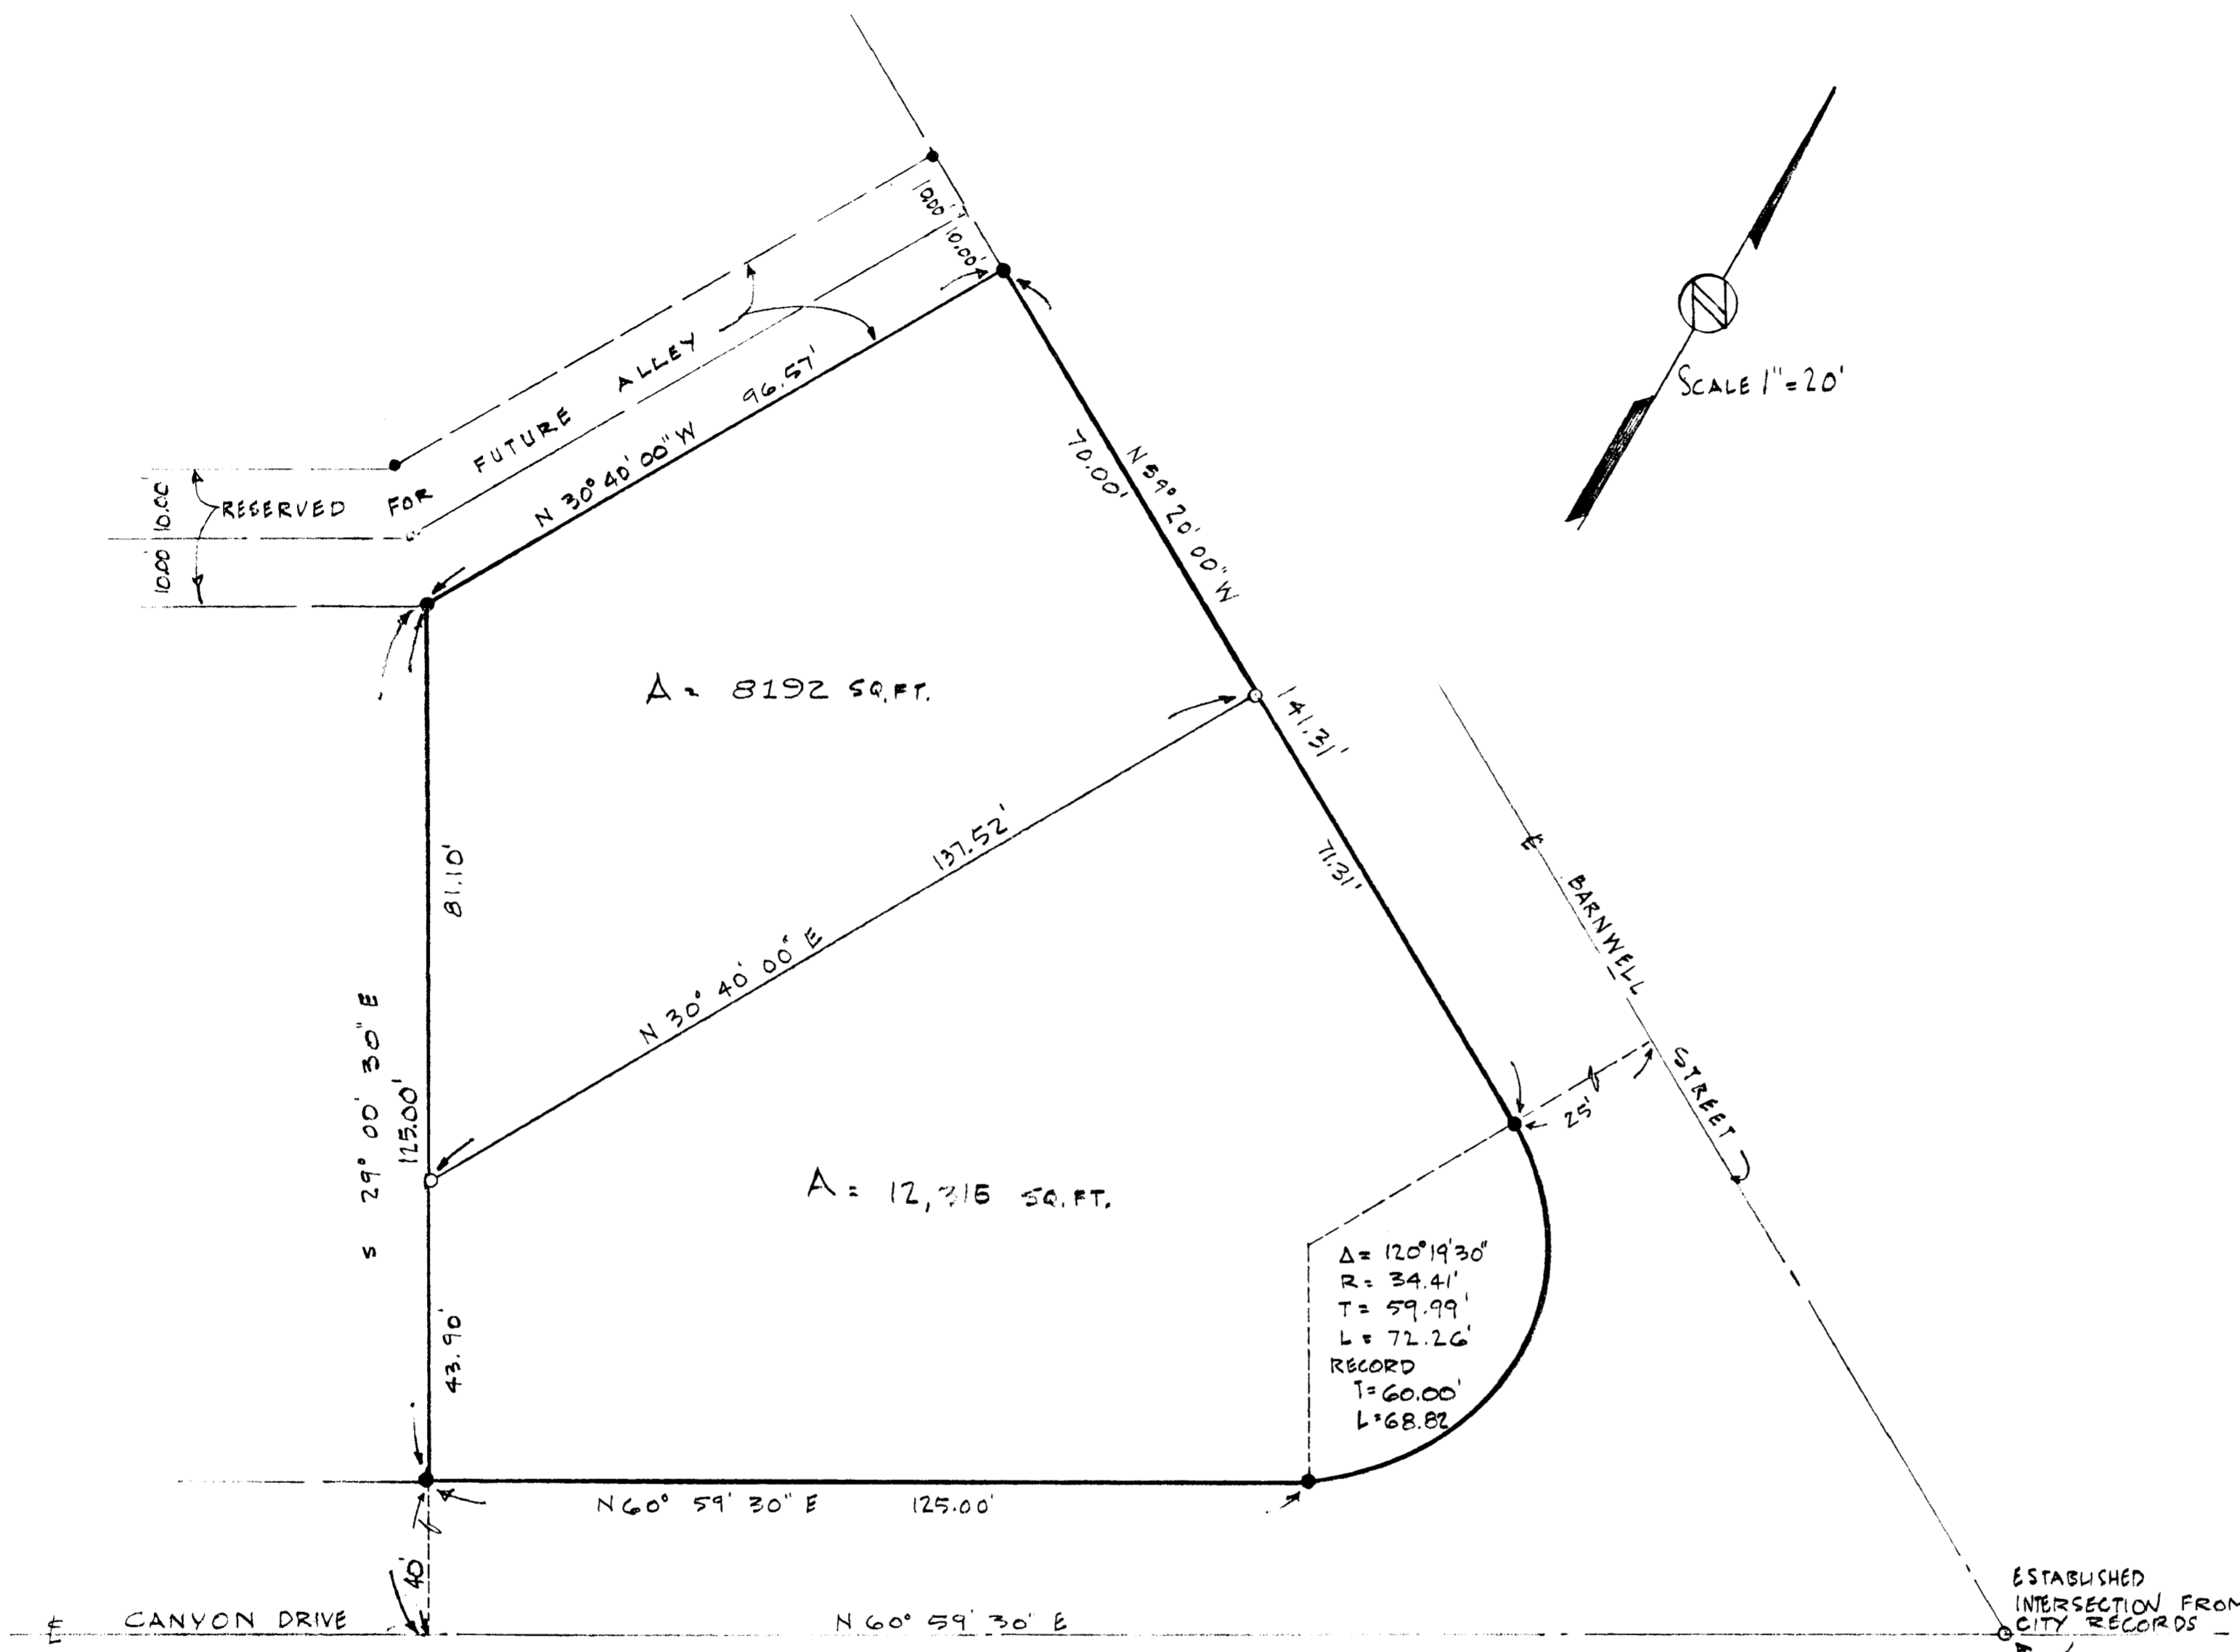

LEGEND:

- INDICATES SET 3/4" IRON PIPE TAGGED RCE 7604
- INDICATES FOUND 3/4" PIPE TAGGED RCE 7604 UNLESS NOTED

NOTE:

THE BASIS OF BEARING FOR THIS SURVEY IS THE CENTERLINE OF CANYON DRIVE i.e. N 60° 59' 30" E

LOT SPLIT MAP		
FOR		
MR. ELVIN C. PITTS		
DRAWN DBC	STETSON, STRAUSS & DRESSSELHAUS, INC.	DATE 6 DEC 60
CHECKED	<i>Donald F. Dresselhaus</i> DONALD F. DRESSSELHAUS, RCE 7604	SCALE 1" = 20'
APPROVED	228 SO. HILL ST. OCEANSIDE, CALIFORNIA	SHEET 1 OF 1

Alton F. Ruden 5-17-61
A.L. RUDEN RCE 10163
CITY ENGINEER
OCEANSIDE, CALIFORNIA

Elvin C. Pitts 25-275 SUR 2-1359 15-A