


Por. Lot 1, Tract 55, Hotaling Lands
 Map 1717
 City of Oceanside
 California

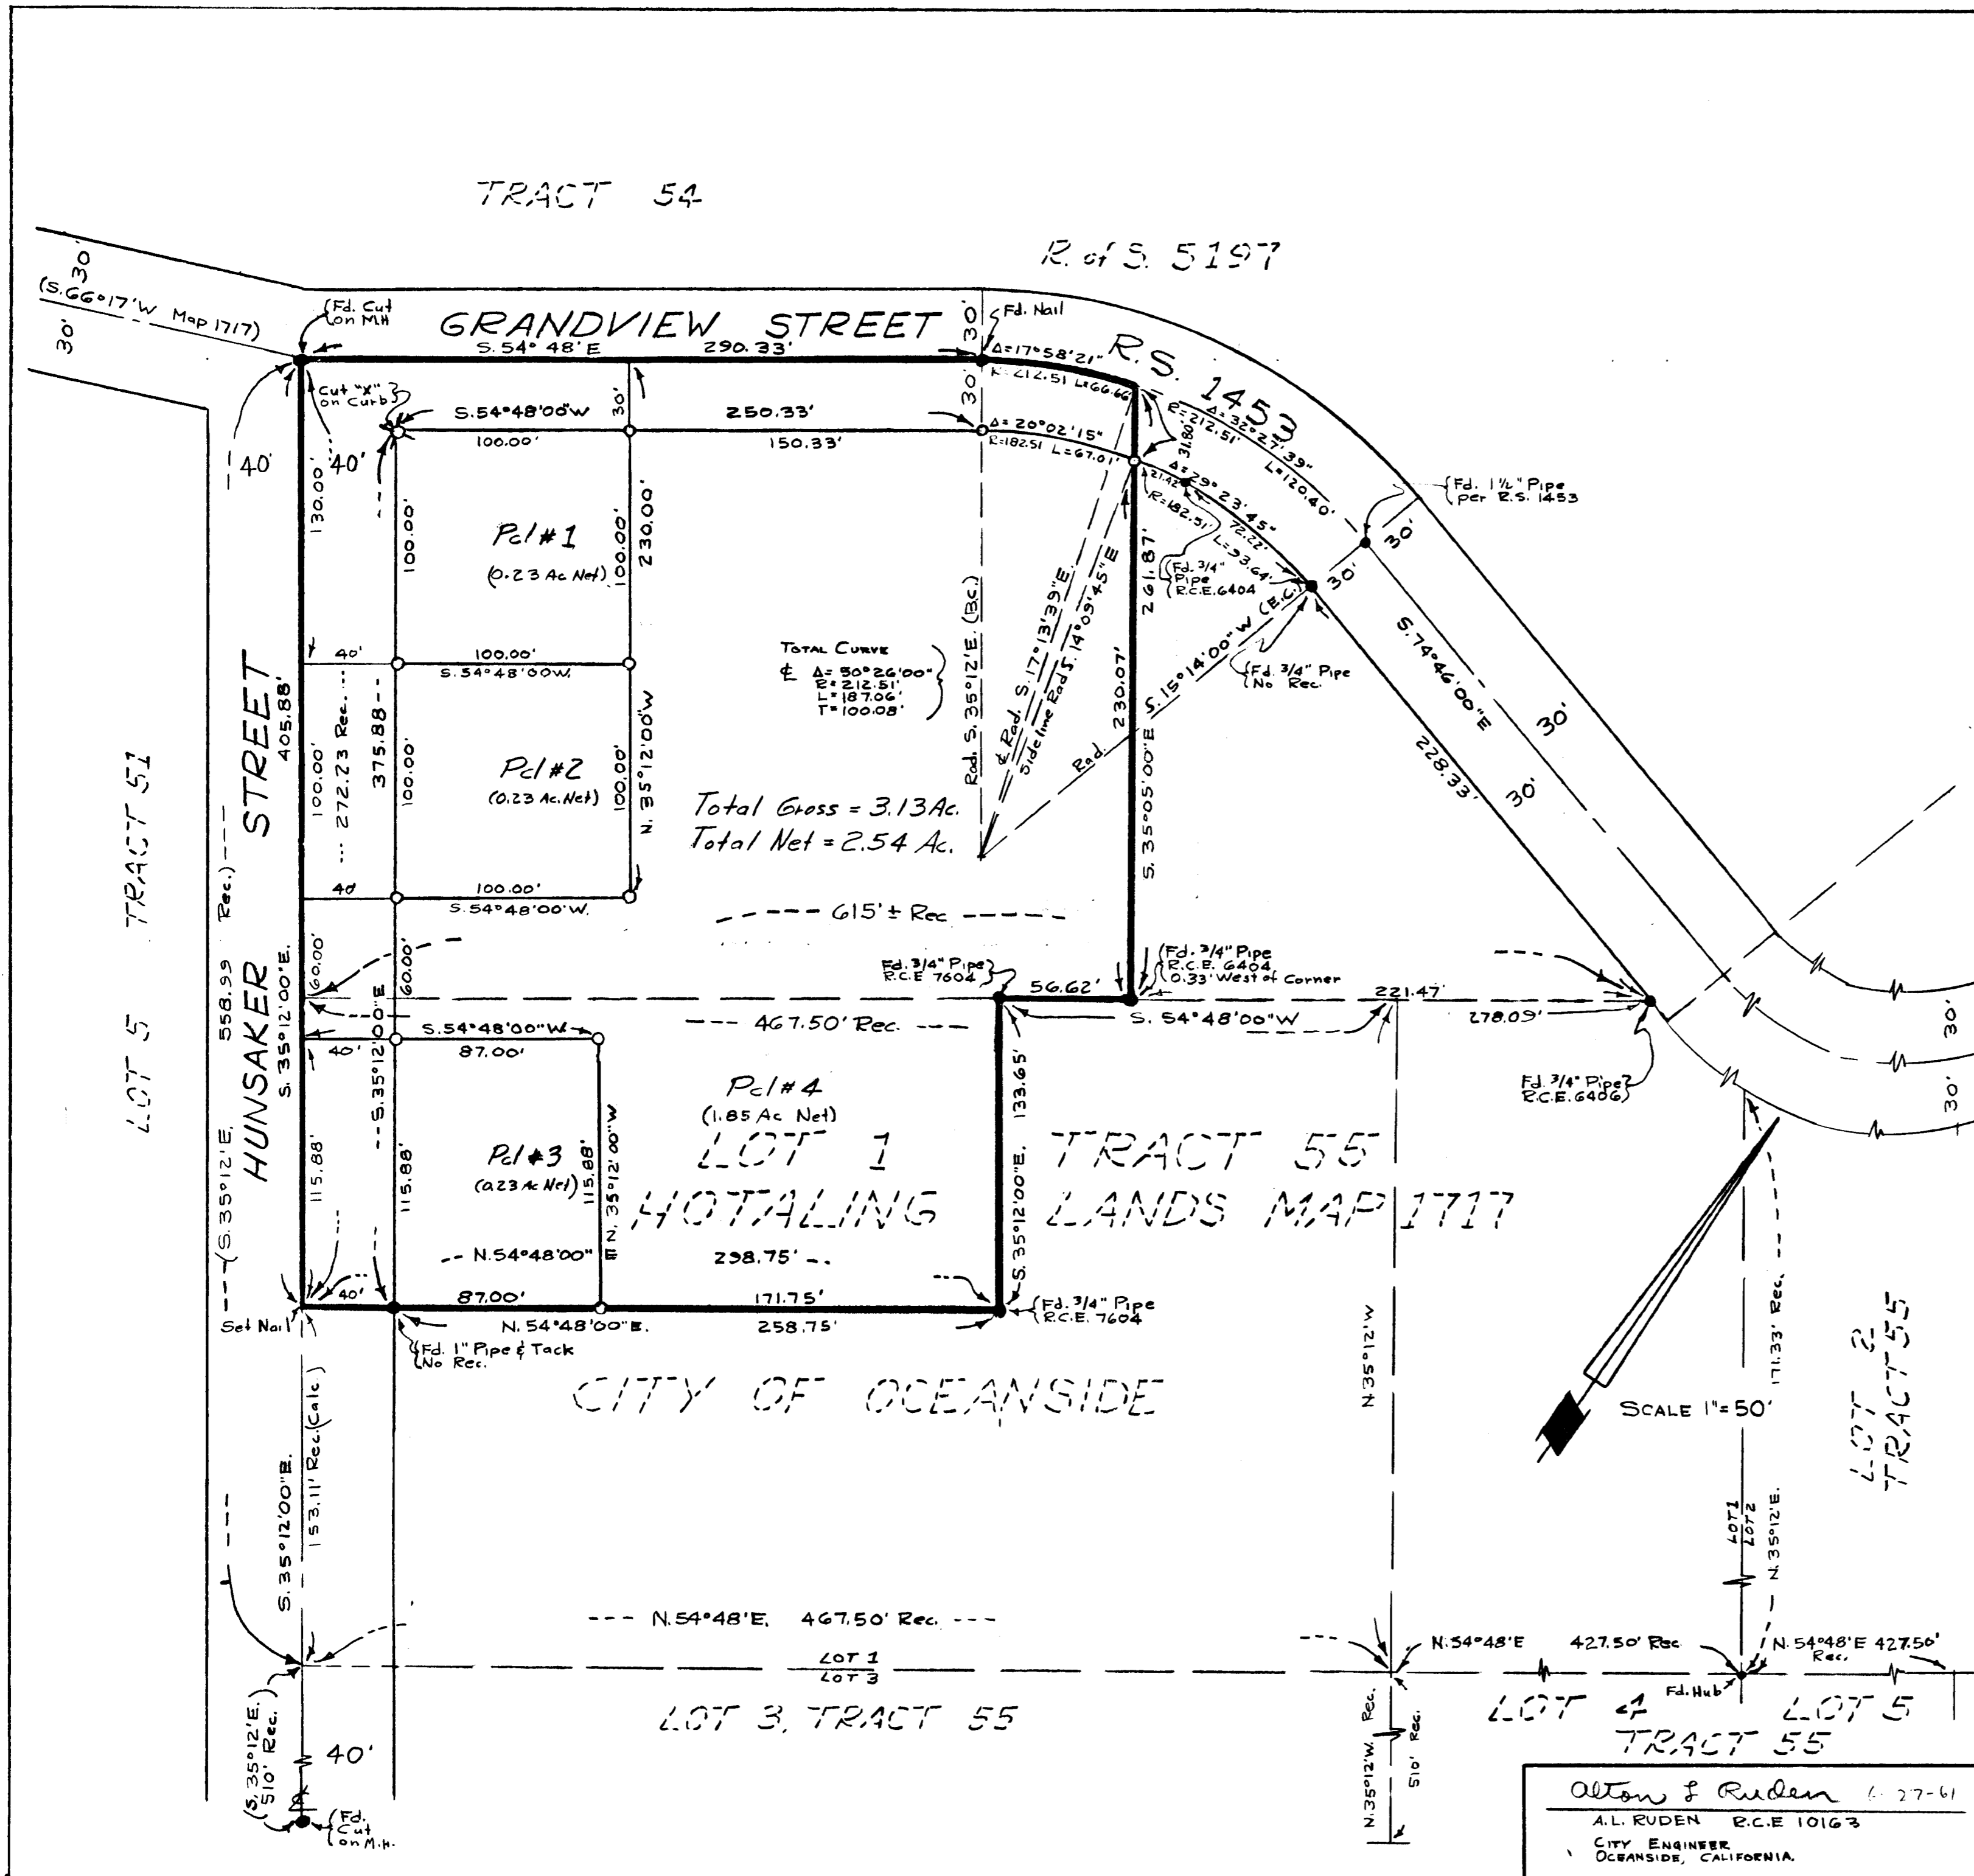

LEGEND:

- Indicates points found as noted.
- Indicates set 3/4" pipes tagged "R.C.E. 7604".
- ✕ Indicates cut "x" on curb.

THE BASIS OF BEARINGS is the centerline of Hunsaker Street opposite Lot 1, Tract 55 of Hotaling Lands, Map 1717, as shown on said Map 1717, i.e. S. 35° 12' E.

LOT SPLIT MAP FOR MR. WILLIAM MELIN		
DRAWN BY: JDC	STETSON, STRAUSS & DRESSSELHAUS, INC. <i>Donald F. Dresselhaus</i>	DATE: 17 APRIL 1961
CHECKED BY: EFS	Donald F. Dresselhaus R.C.E. 7604	SCALE: 1" = 50'
APPROVED BY: mfm	528 SOUTH HILL STREET PH. SA2-2126 OCEANSIDE CALIFORNIA	SHEET 1 of 1

Alton F. Ruden 6-27-61
 A.L. RUDEN R.C.E. 10163
 CITY ENGINEER
 OCEANSIDE, CALIFORNIA

15-277
 William Melin 15A