


SPLIT LOT MAP #322

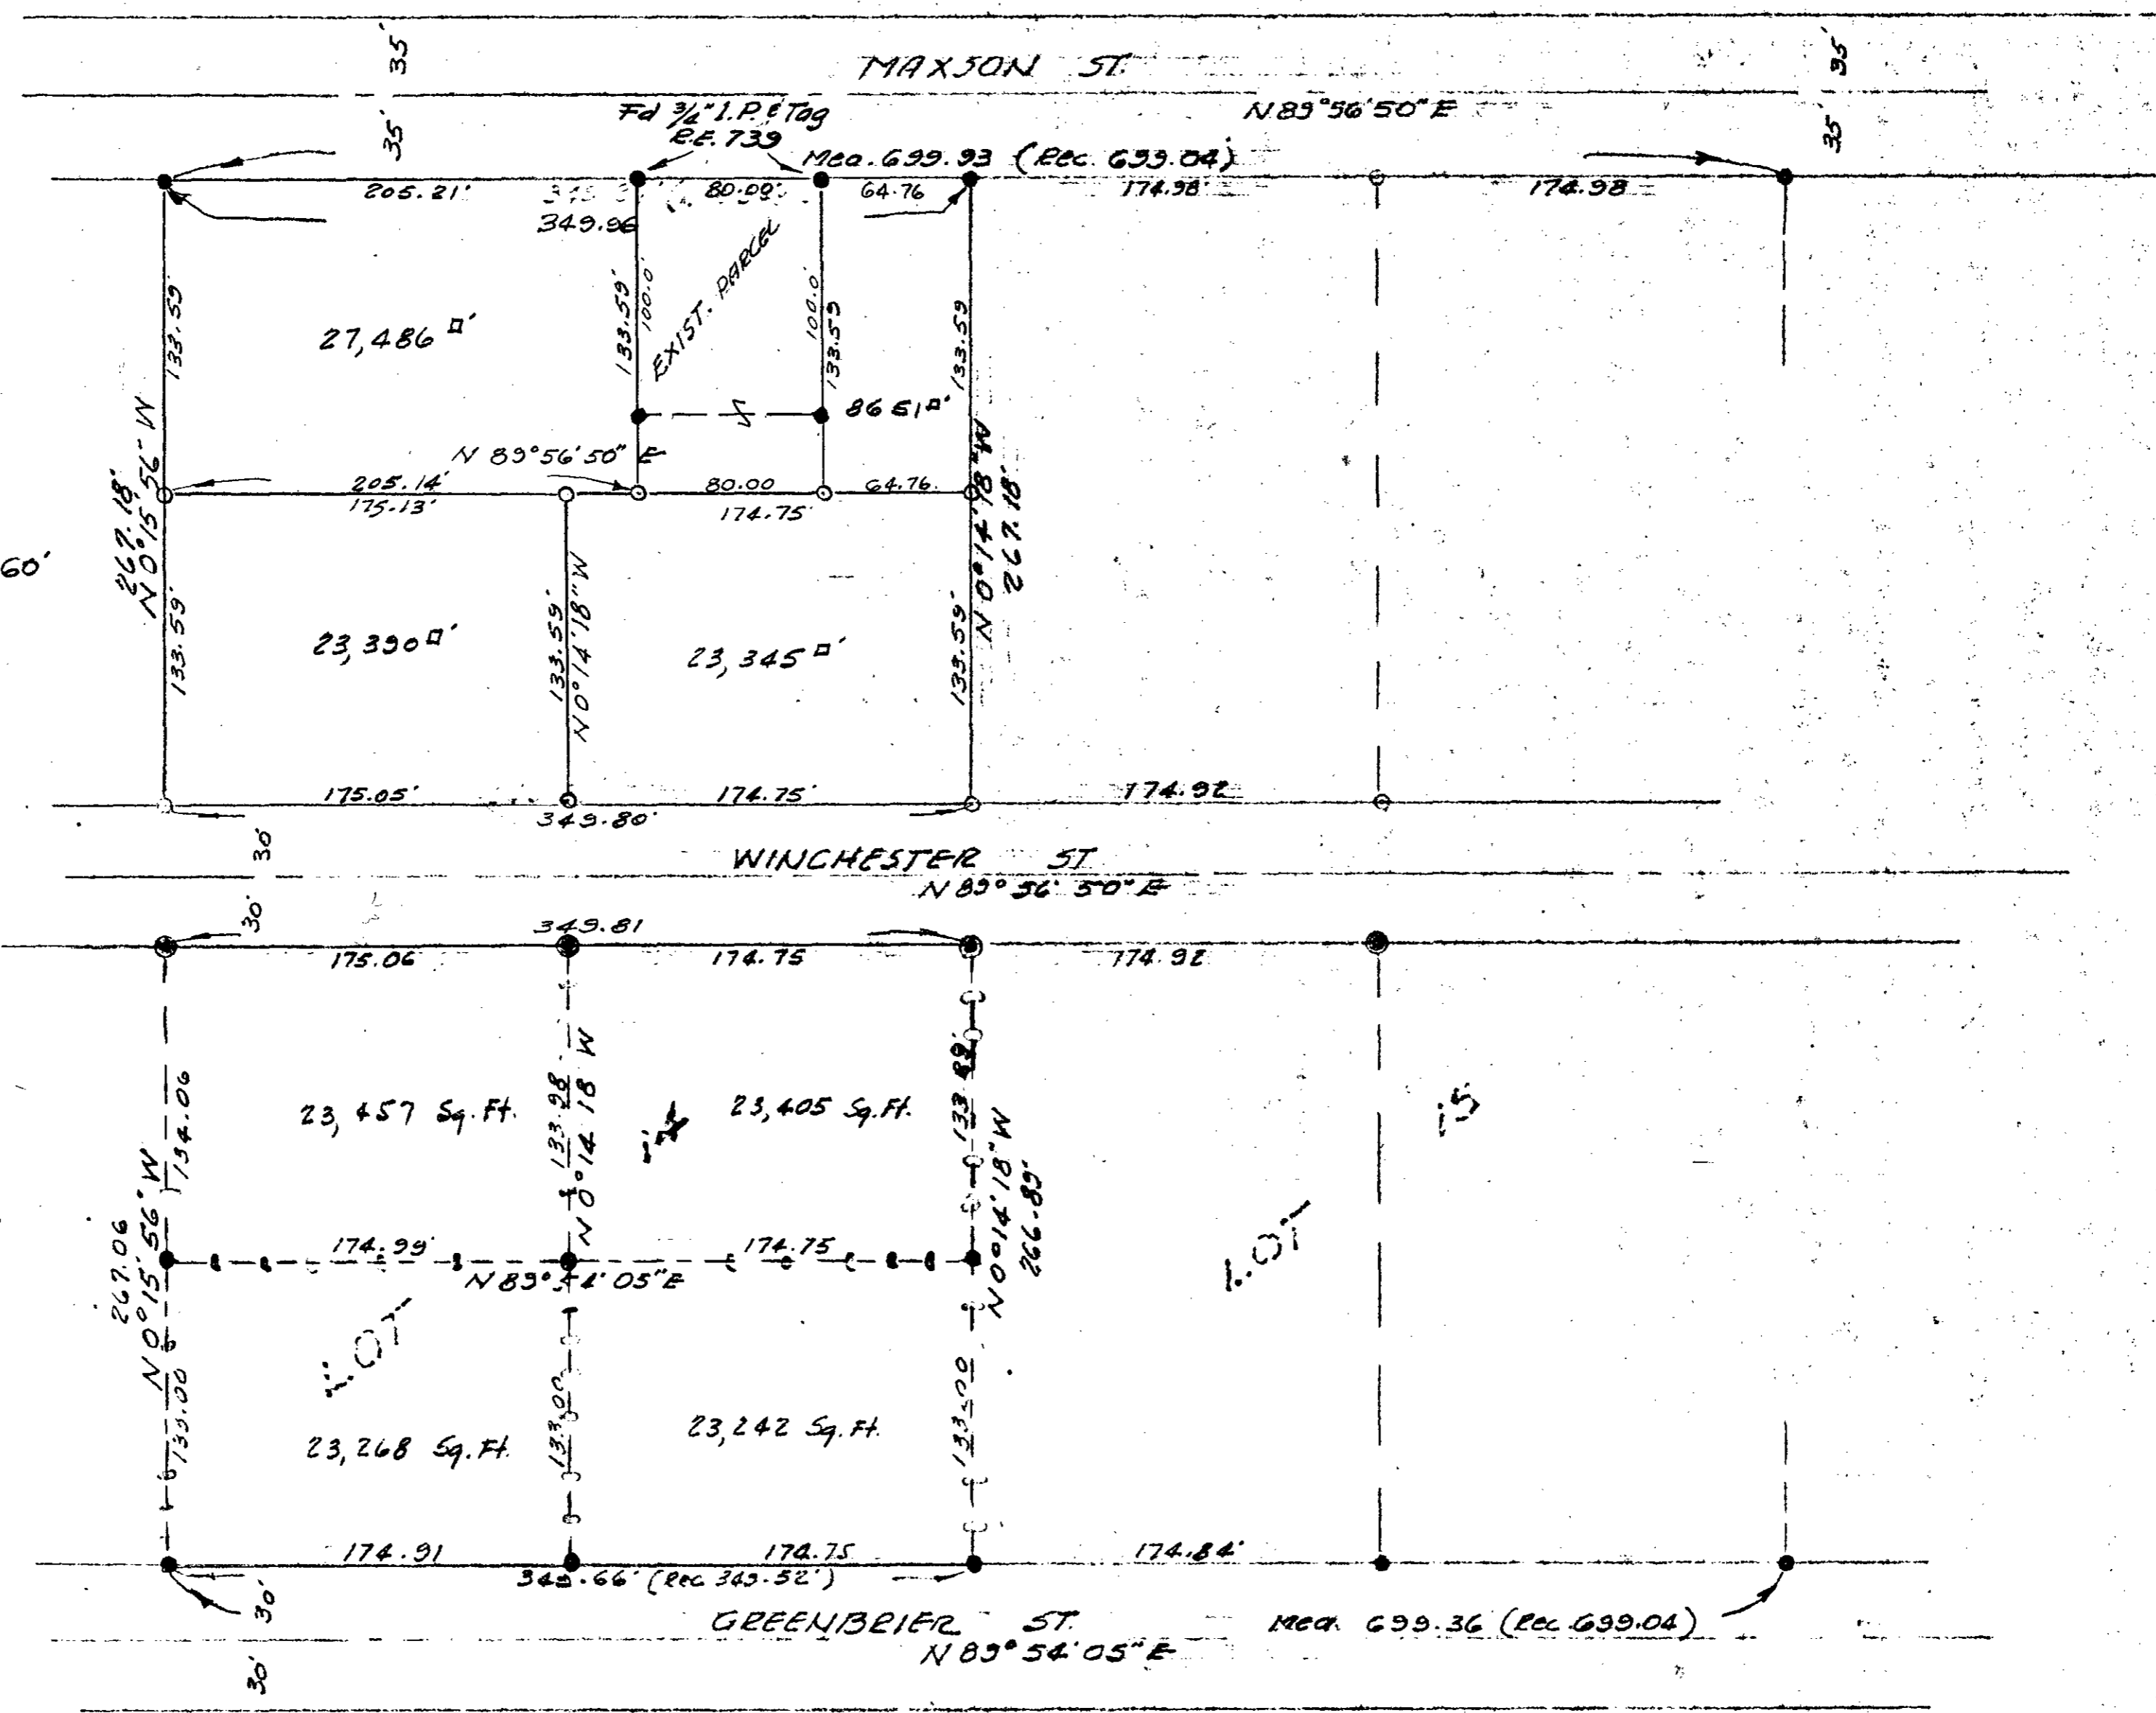

SCALE 1" = 60'



- LEGEND**
- 3/4" Iron Pipe Set with tag BCE 10301
 - Monuments fd with tag BCE 10301
 - ⊙ Lead Plug
 - ⊙ " " " " " "

BASIS OF BEARINGS: - The centerline of Winchester St. i.e. $N 89^{\circ} 56' 50'' E$

CITY OF OCEANSIDE	
SURVEY OF A PORTION OF LOT 14 MAXSON & GRIFFIN'S SUB.	
Approved <i>William A. Cunn</i> W.A. CUNN RCE 10163 DATE 10-19-1964	MAP 433 REQUESTED BY <u>ELMER PETERS</u> SOUTH COAST ENGINEERING SERVICE W.A. PETER RCE 10301 MARCH 29, 1963 DATE

P. 65