


SPLIT LOT MAP # 332

SCALE 1"=50'

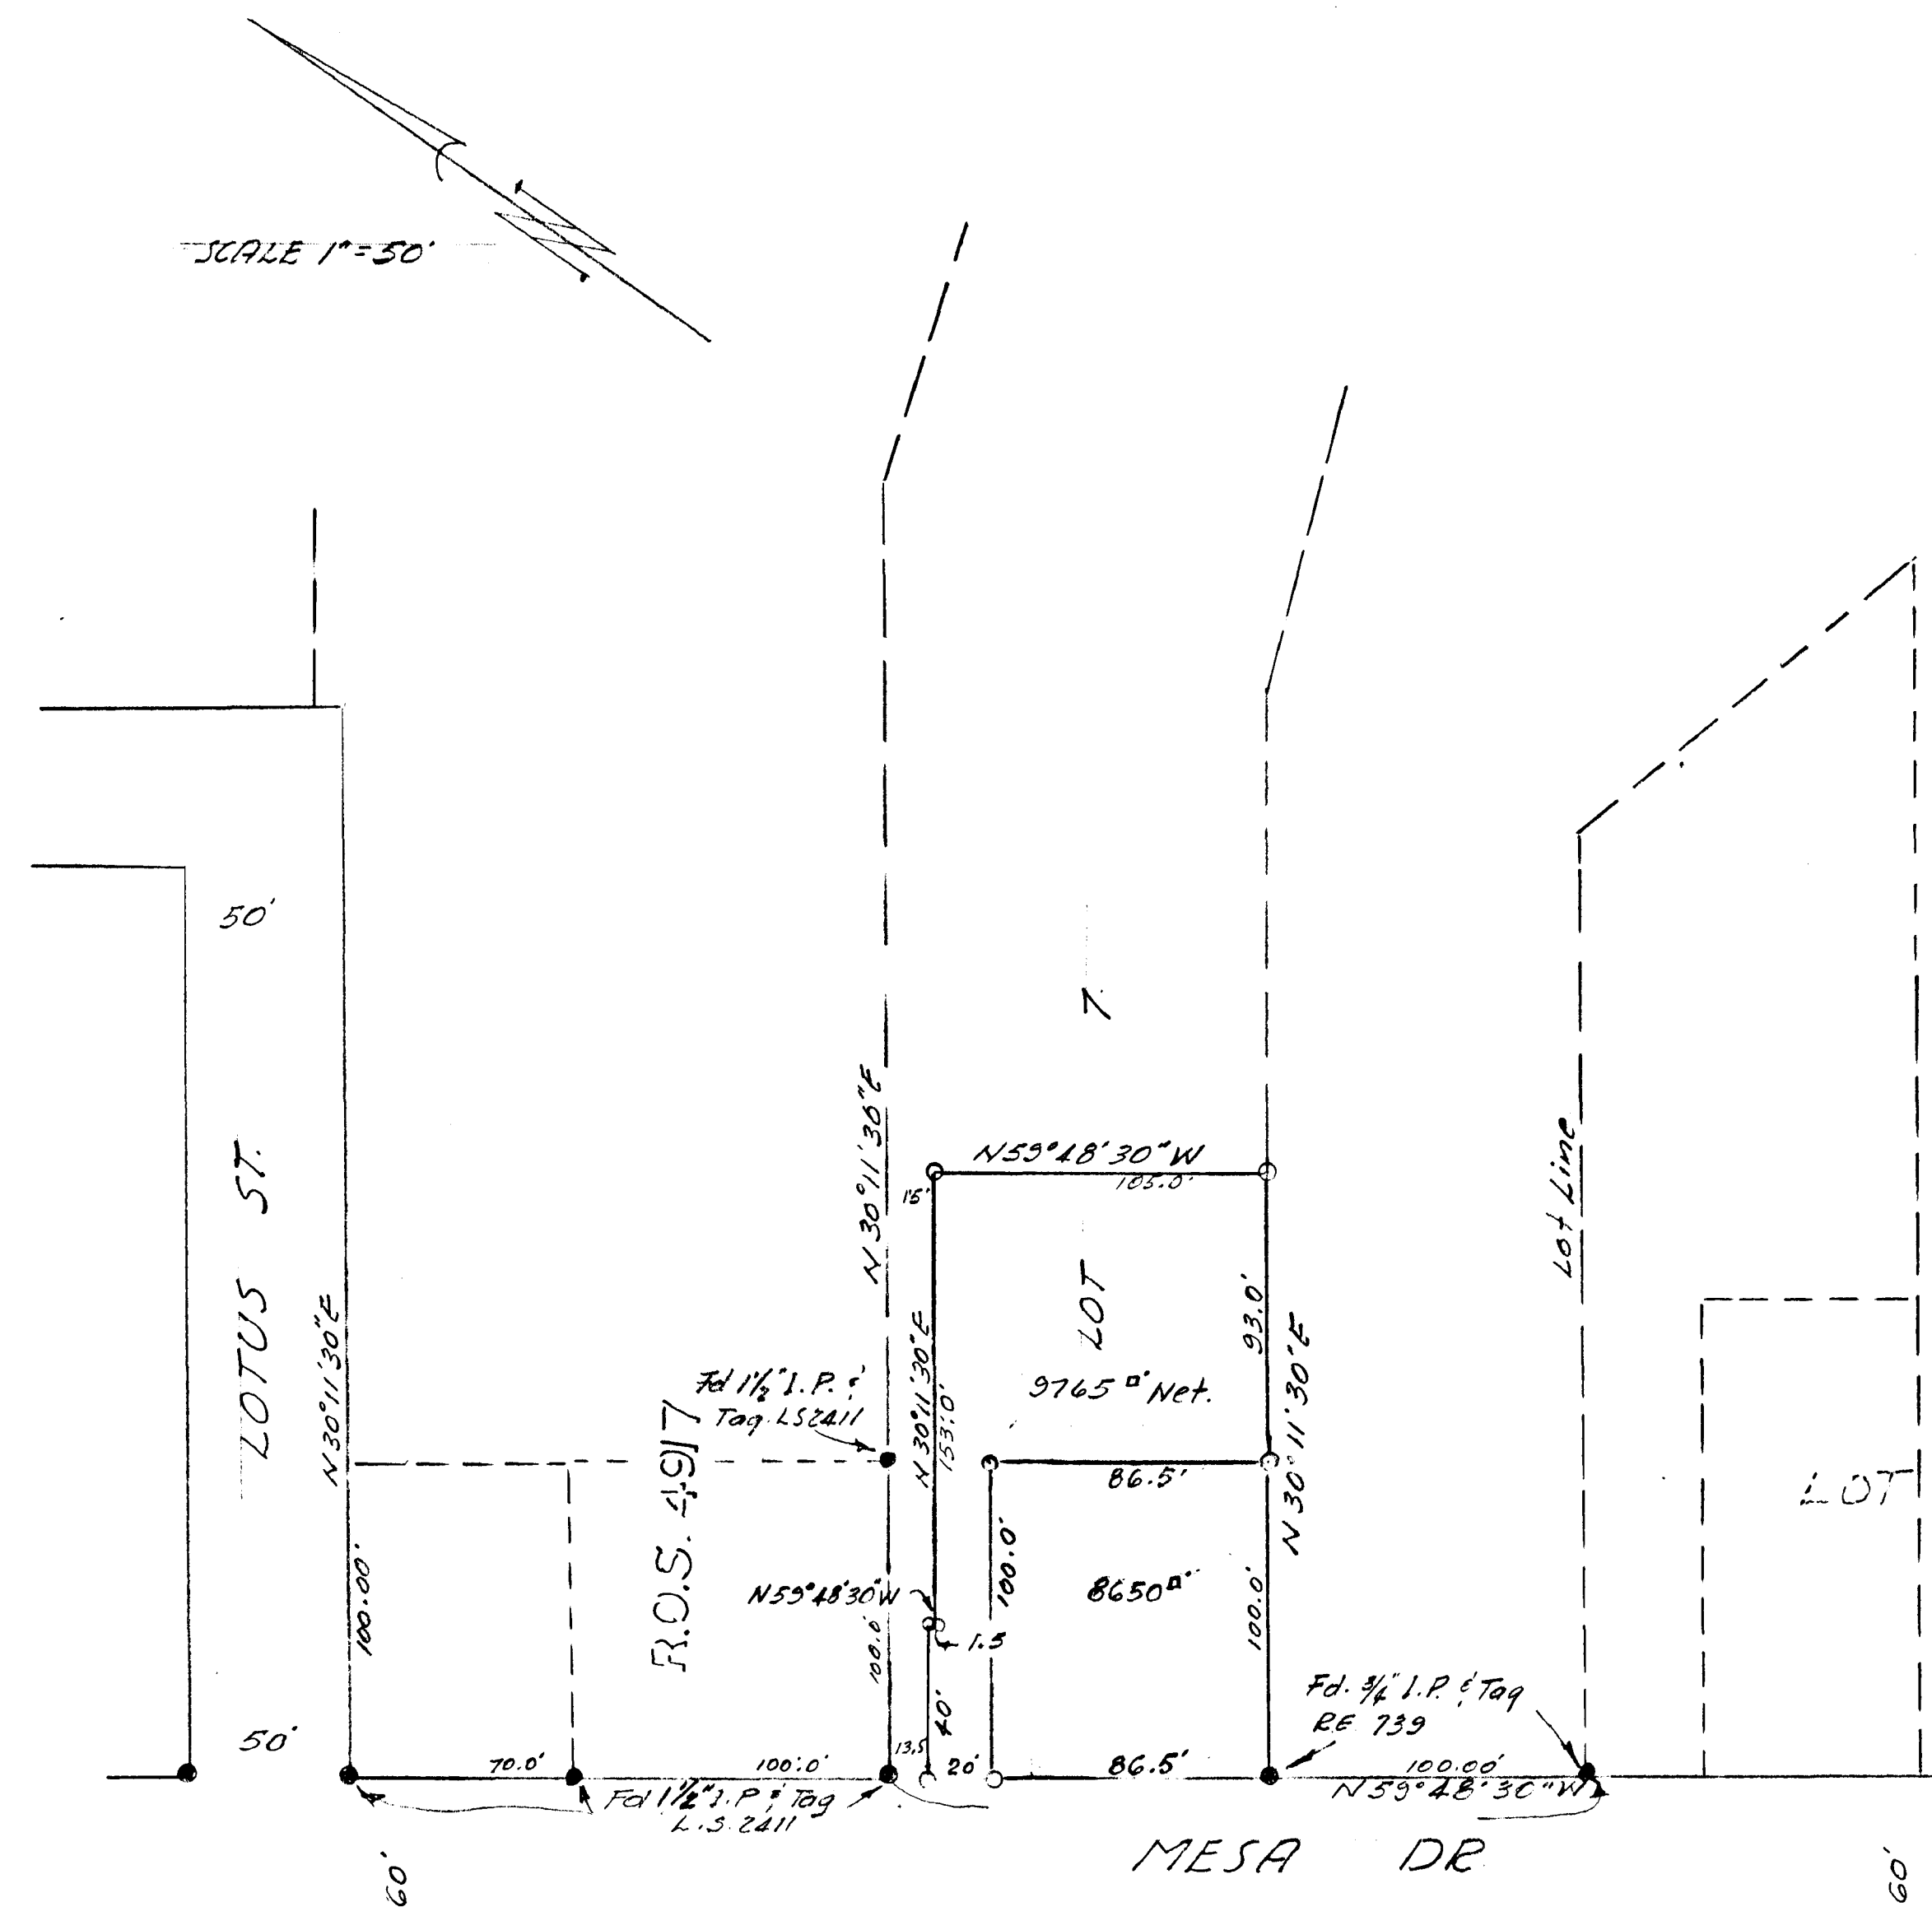

LEGEND
 ● Monuments found as indicated
 ○ Set 1" Iron Pipe & Tag R.C.E. #10301

BASIS OF BEARINGS is the centerline of Mesa Drive as shown on Map 1834, i.e. N59°48'30"W

APPROVED BY THE
 PLANNING COMMISSION
 this 18th day of April, 1963
 Resolution No. 63-26
 Secretary *Jim Bagley*

Approved: <i>Alton Riden</i> ALTON L. RIDEN R.C.E. No. 10103 7-23-1963 DATE	CITY OF OCEANSIDE SURVEY OF A PORTION OF LOT T, ELLERY ADD. UNIT #1, MAP 1834 REQUESTED BY H. BARON
	SOUTH COAST ENGINEERING SERVICE <i>William A. Ayer</i> W.A. AYER, R.C.E. #10301 APRIL 23, 1963 DATE