


SPLIT LOT MAP 346

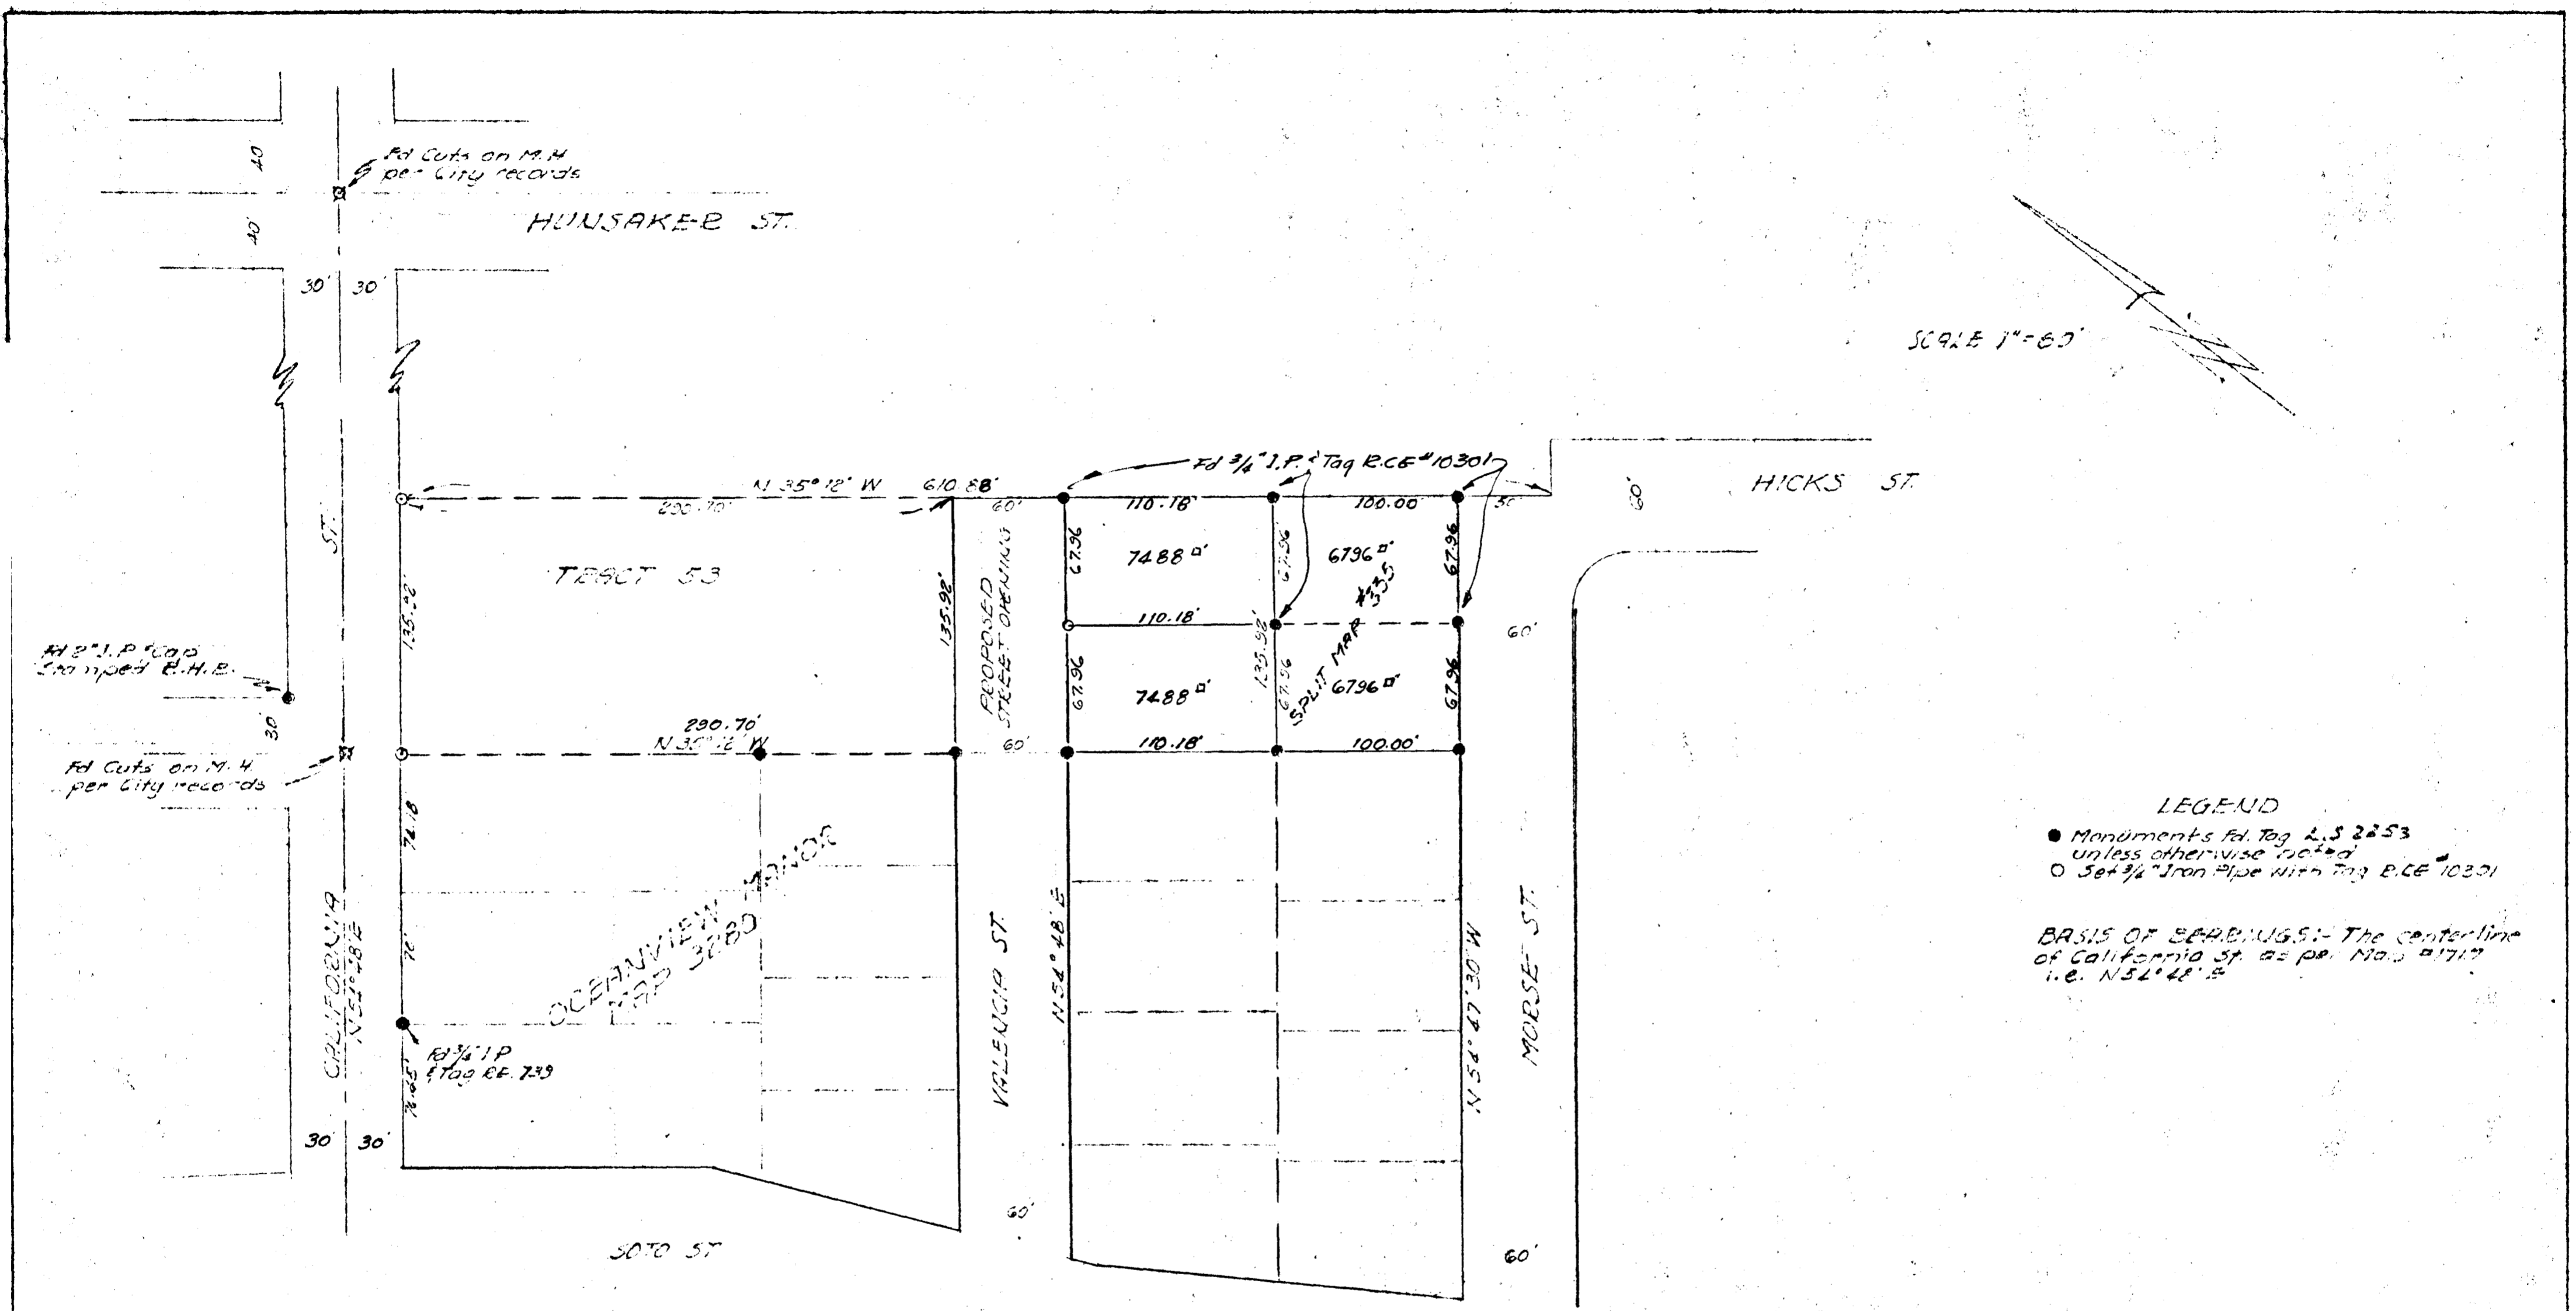

SCALE 1"=60'

LEGEND
 ● Monuments Id. Tag L.S. 2253 unless otherwise noted
 ○ Set 3/4" Iron Pipe with Tag R.C.E. 10301

BASIS OF BEARINGS: - The centerline of California St. as per Map 1717 i.e. N 52° 48' E

REQUESTED BY ELMER HEATH
 CITY OF OCEANSIDE
 SURVEY OF A PORT. OF TRACT 53
 HOTELING LANDS, MAP 1717
 SOUTH COAST ENGINEERING SERVICE
 William G. Olyn
 R.C.E. 11301
 SEPTEMBER 19, 1963
 DATE

Approved: - Alton S. Pukem
 R.C.E. 70123
 9-19-1963
 DATE