


# SPLIT LOT MAP N° 347

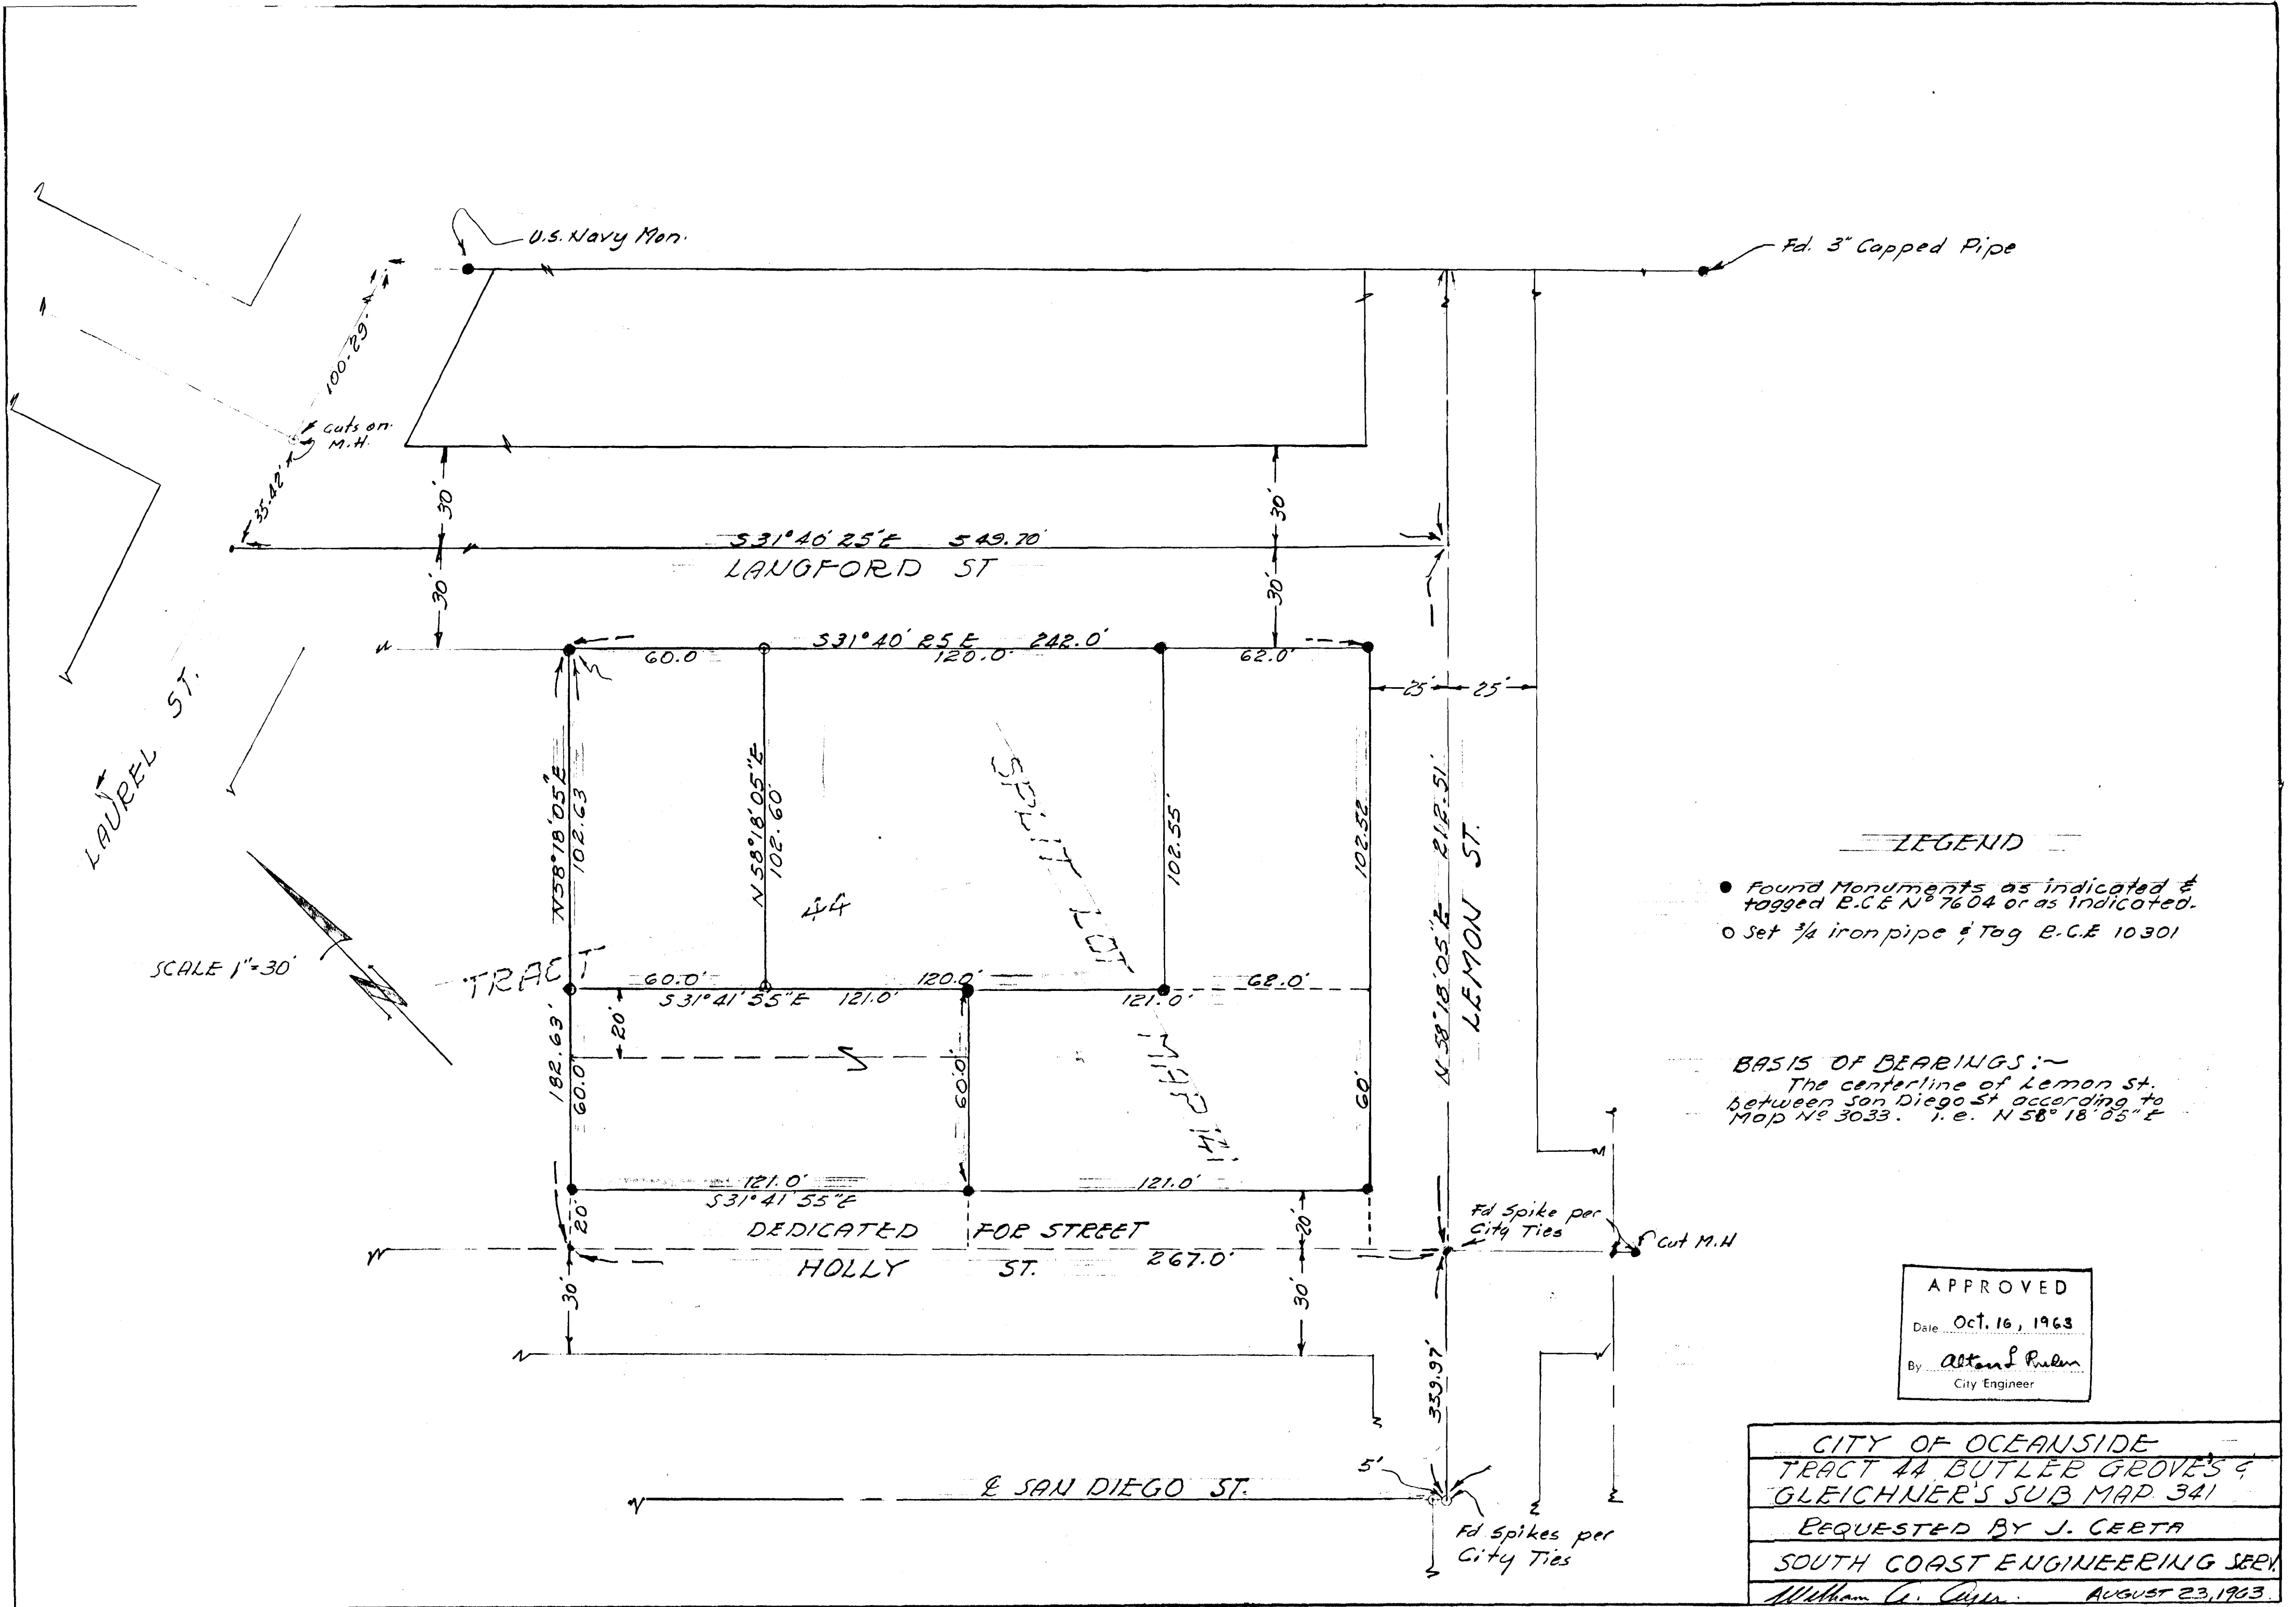

SCALE 1"=30'

### LEGEND

- Found Monuments as indicated & tagged E.C.E N° 7604 or as indicated.
- Set 3/4 iron pipe & Tag E.C.E 10301

**BASIS OF BEARINGS:-**  
 The centerline of Lemon St. between San Diego St according to Map N° 3033. i.e. N 58° 18' 05" E

APPROVED  
 Date Oct. 16, 1963  
 By *Alton F. Puker*  
 City Engineer

CITY OF OCEANSIDE  
 TRACT 4A BUTLER GROVES &  
 GLEICHNER'S SUB MAP 341  
 REQUESTED BY J. CERTA  
 SOUTH COAST ENGINEERING SERV.  
*William G. Cohn* AUGUST 23, 1963  
 E.C.E N° 10301 DATE