
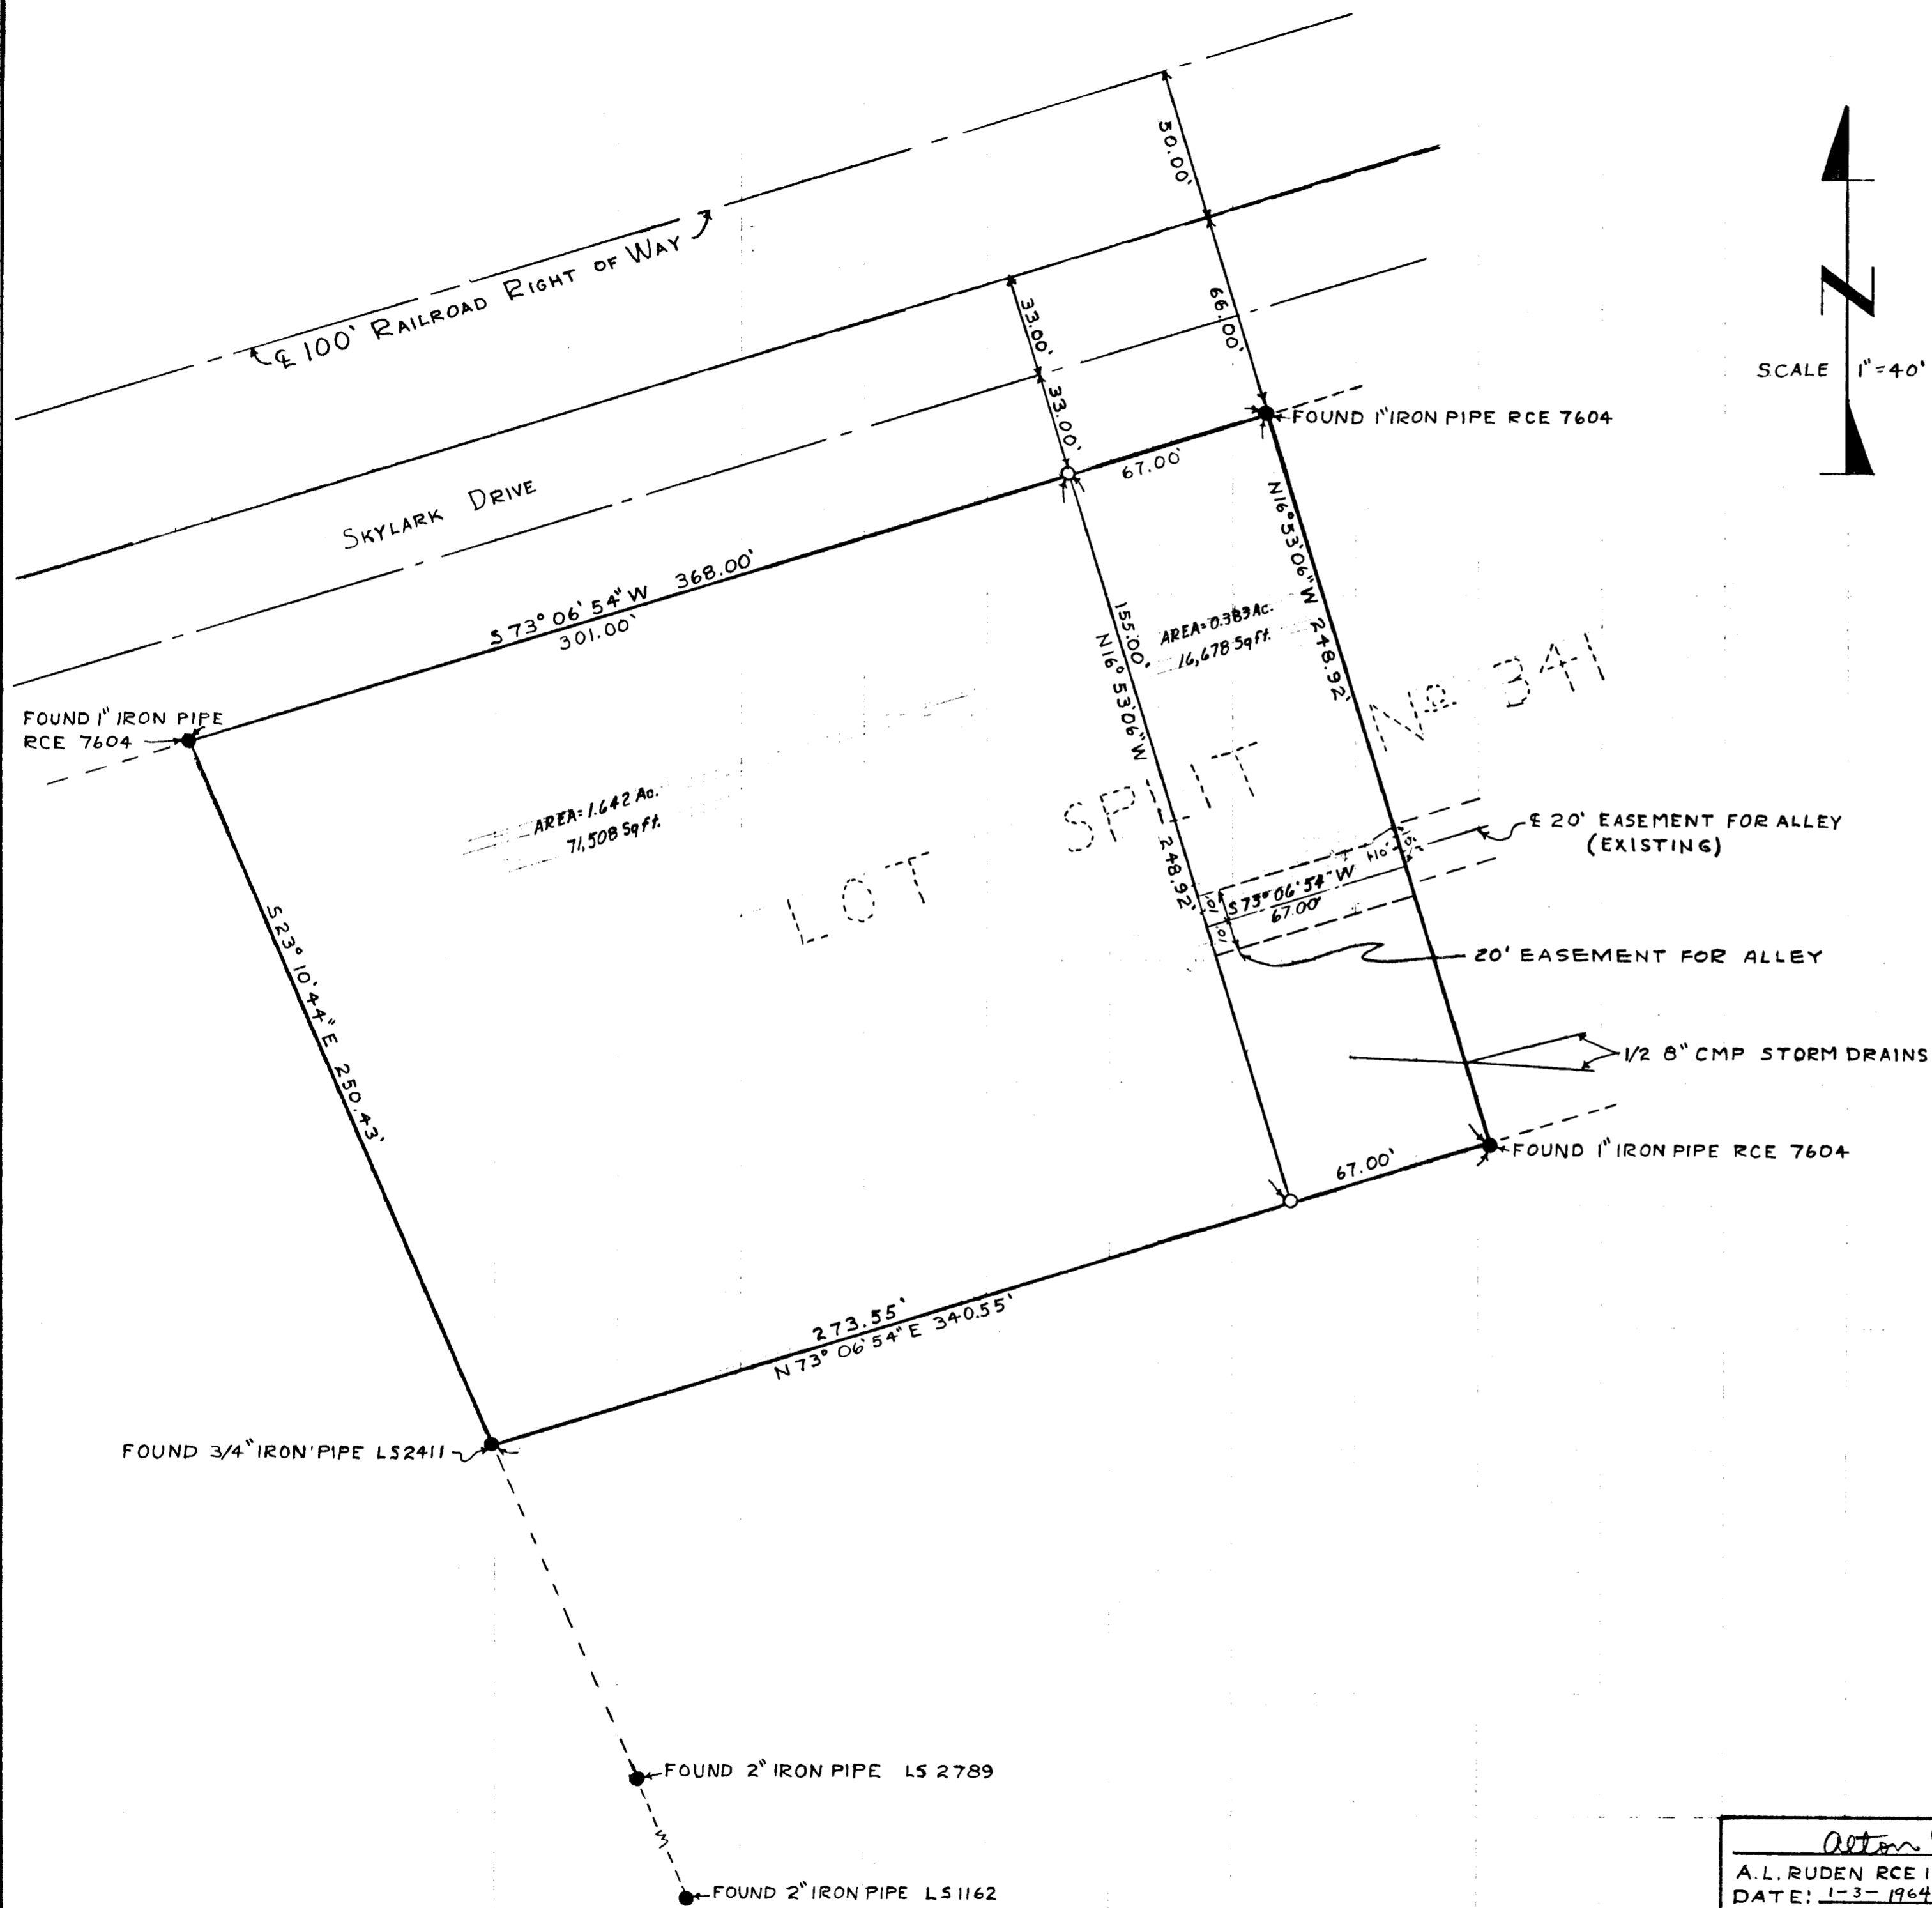


A PORTION OF THE NORTHWEST 1/4 OF THE NORTHWEST 1/4 OF SECTION 30, TOWNSHIP 11 SOUTH, RANGE 4 WEST, SAN BERNARDINO BASE & MERIDIAN, IN THE CITY OF OCEANSIDE, COUNTY OF SAN DIEGO, STATE OF CALIFORNIA.

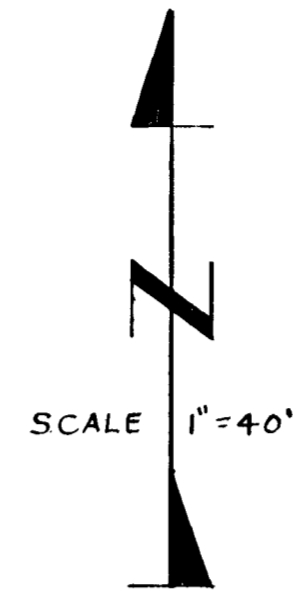

LEGEND

- INDICATES: FOUND AS SHOWN
- INDICATES: SET 1" IRON PIPE TAGGED
- R.C.E. 7604

LOT SPLIT MAP			
FOR			
MR TOM DUNSTAN			
OCEANSIDE		CALIFORNIA	
DRAWN L.G.F.	DRESSELHAUS	ENGINEERS	DATE 12-26-63
CHECKED <i>MAM</i>	ROBERT A BAILEY RCE 20662		SCALE 1" = 40'
APPROVED <i>ALR</i>	528 SOUTH HILL STREET 722-2126		SHEET 1 OF 1
OCEANSIDE		CALIFORNIA	

Alton Ruden
A.L. RUDEN RCE 10163 CITY ENGINEER
DATE: 1-3-1964
OCEANSIDE CALIFORNIA