


SPLIT LOT MAP #374

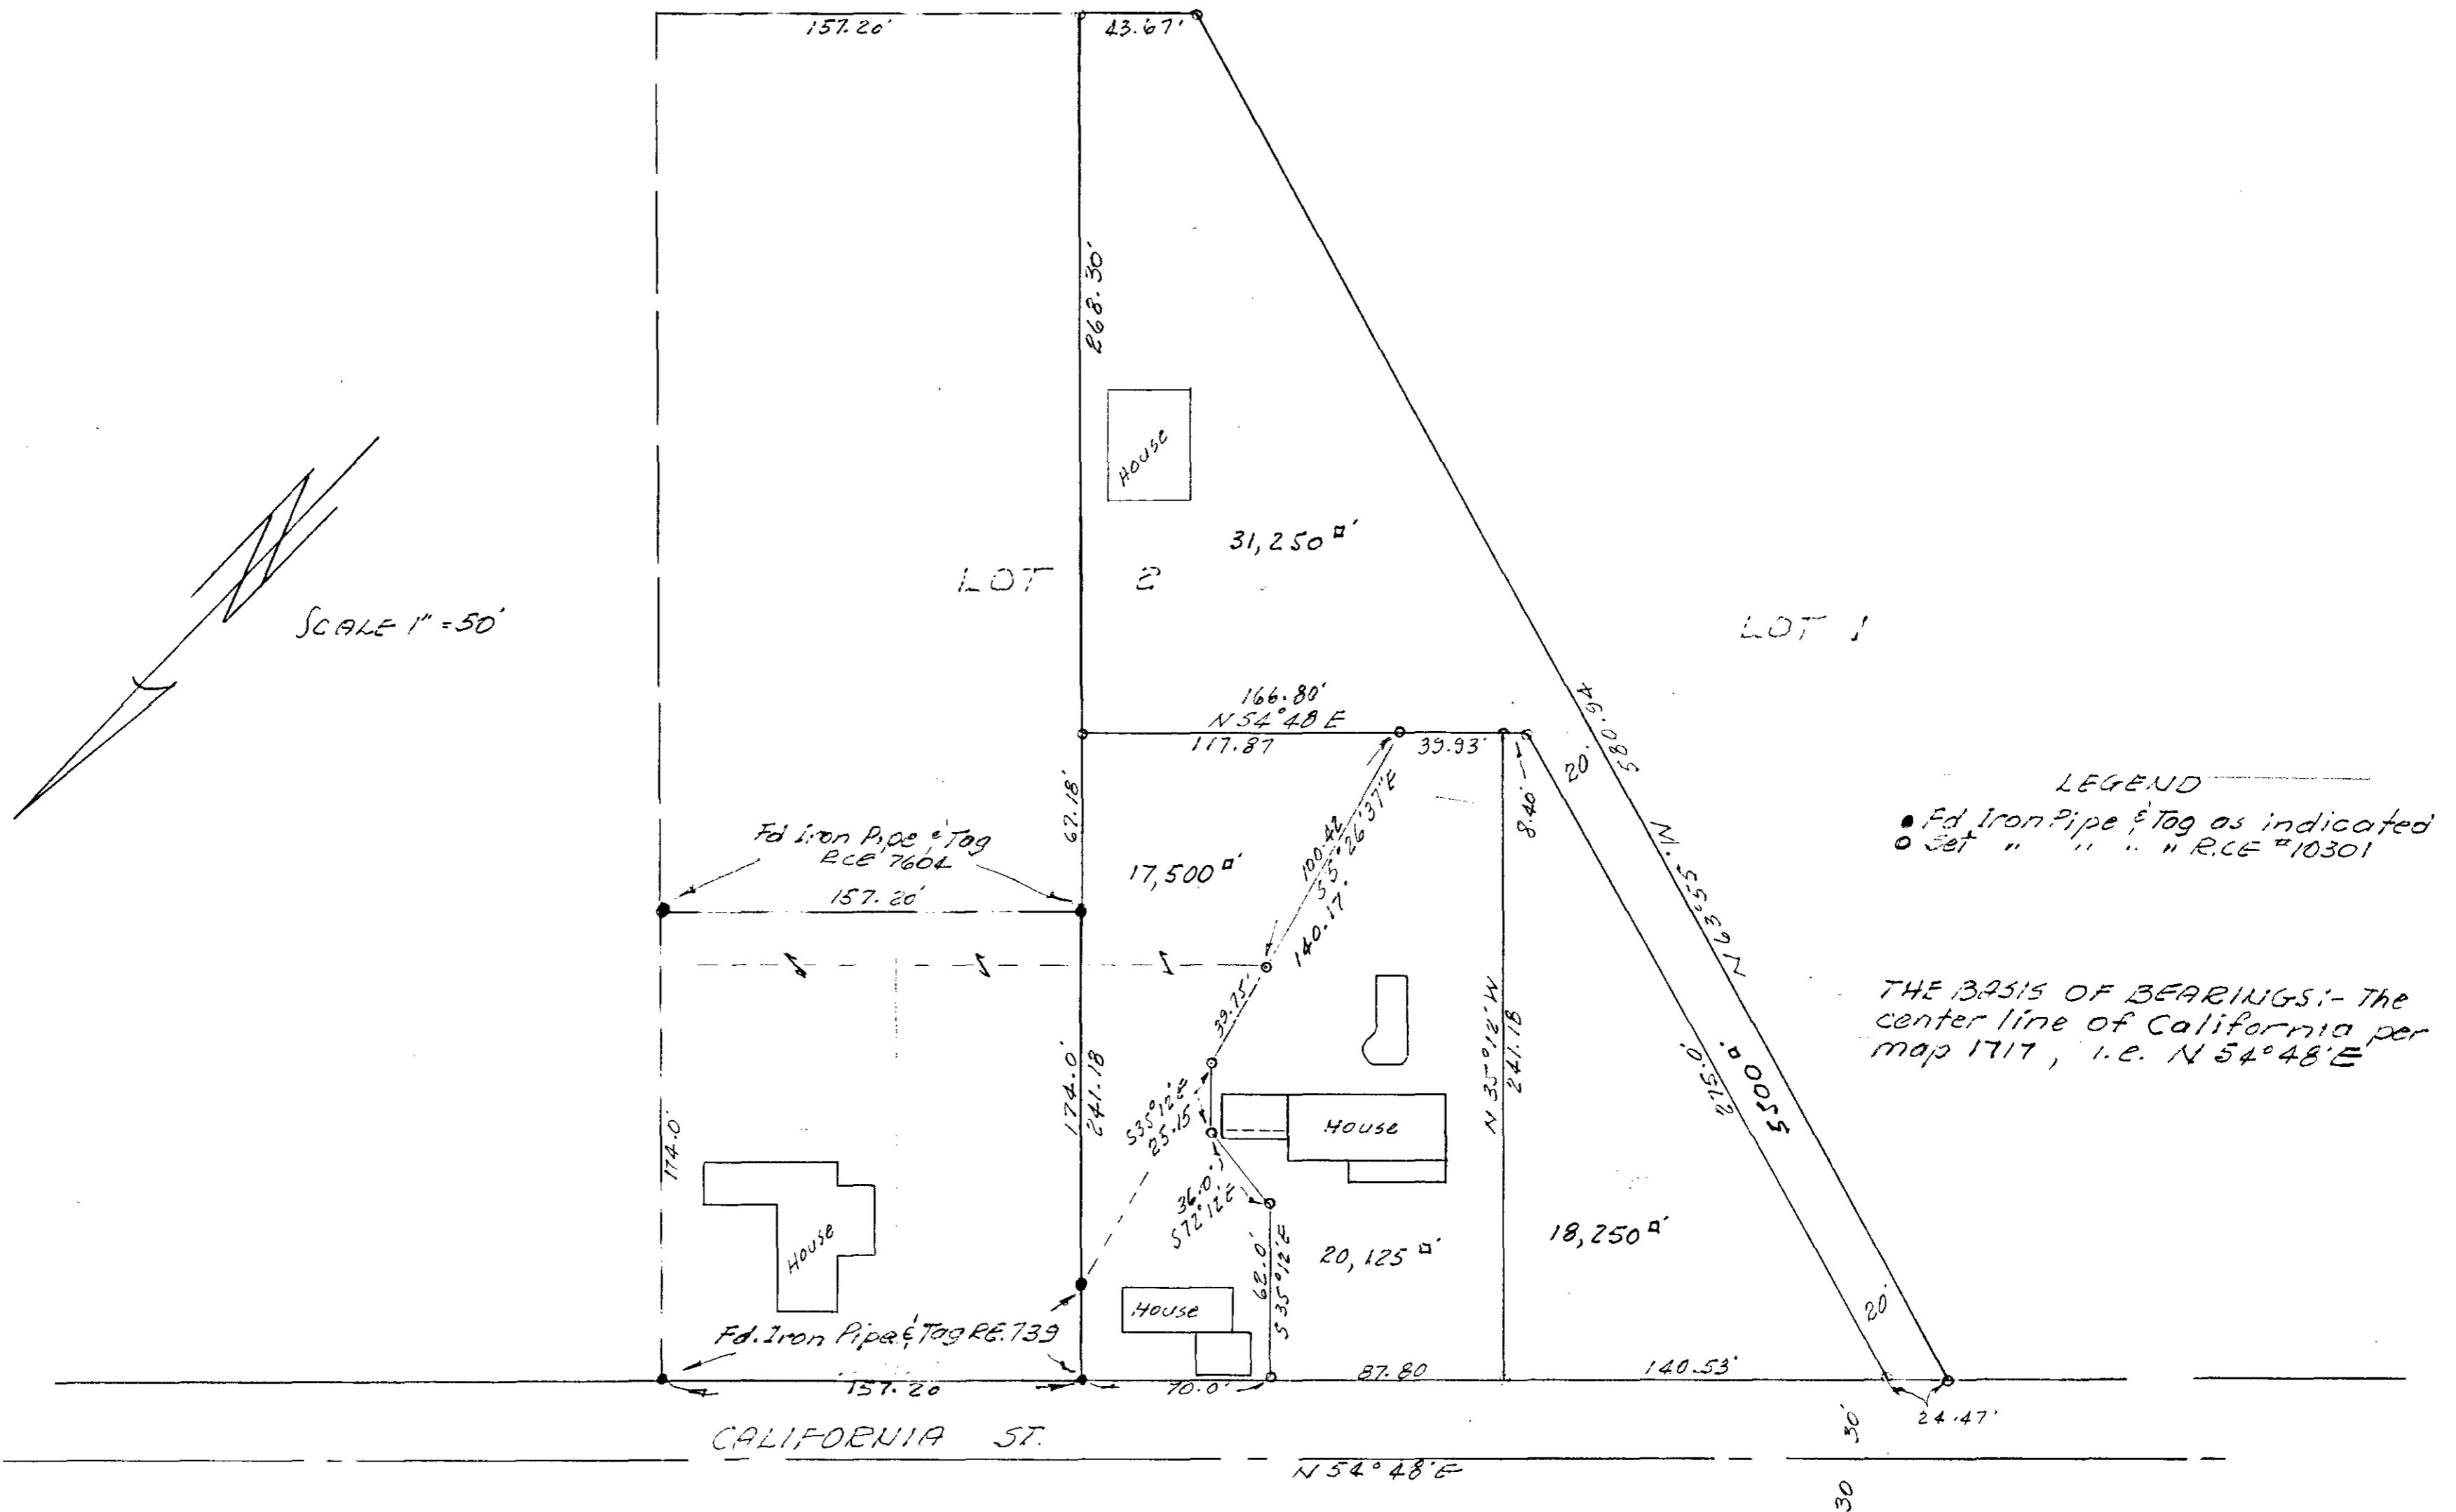

LEGEND
 ● Fd. Iron Pipe & Tag as indicated
 ○ Set " " " " R.C.E. #10301

THE BASIS OF BEARINGS:- The center line of California per map 1717, i.e. N 54° 48' E

NOTE: THIS MAP HAS BEEN SUPERCEDED BY SPLIT LOT MAP NO. 418 DATED 11-30-66

REQUESTED BY D. SELINGER

APPROVED BY THE PLANNING COMMISSION
 this 15th day of June, 1964
 Resolution No. 64P-47
 Secretary *[Signature]*

APPROVED
 Date June 3 1964
 By *Alton Ruden*
 City Engineer

CITY OF OCEANSIDE	
SURVEY OF A PORTION OF LOT 2 TRACT 57 TOTALING LANDS	
MAP 1717	
SOUTH CREST ENGINEERING SERVICE	
<i>William A. Ayer</i>	June 2, 1964
WITH REVISION R.C.E. #10301	DATE