


SPLIT LOT MAP #399

SCALE 1" = 100'

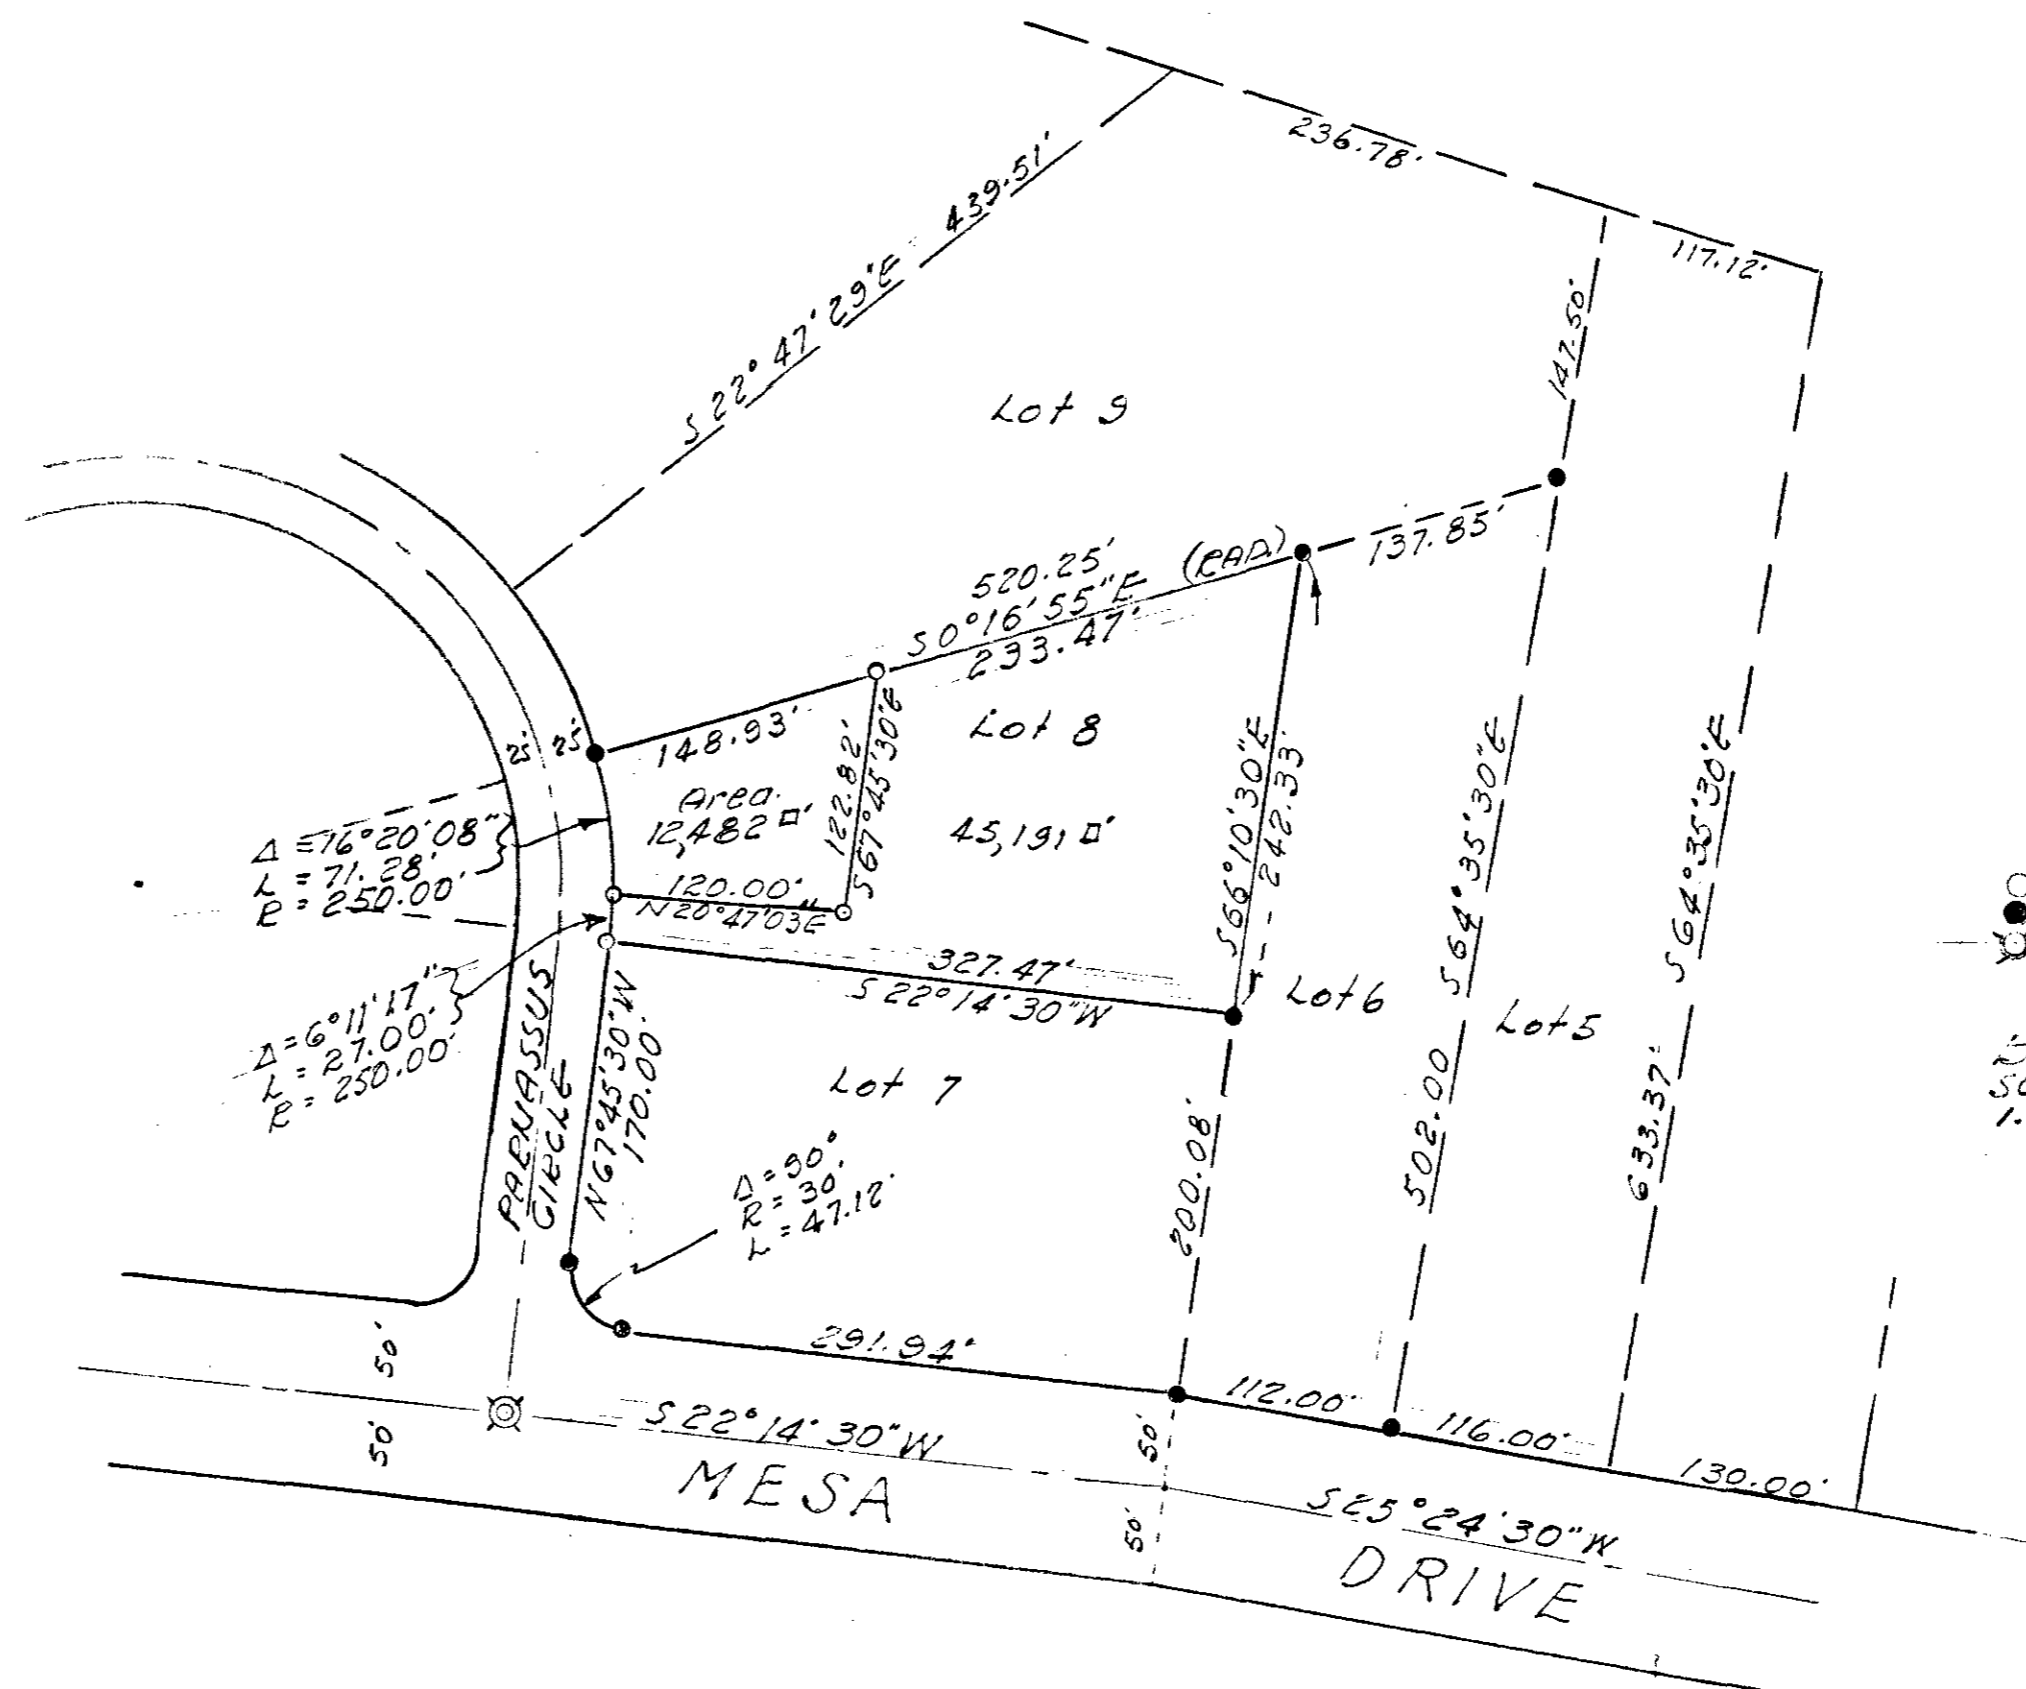

LEGEND
 ○ 3/4" Iron Pipes Set w/100 R.C.E. 10301
 ● " " " " " " R.E. 739
 ✕ 4 Cuts on M.H. Per City Records

295.5 OF BEARINGS OF THIS SURVEY IS THE E OF MESA DRIVE I.E. S 22° 14' 30" W

REQUESTED BY R. TROTTER JR.

CITY OF OCEANSIDE
 SURVEY OF LOT 8, ELLEBY HTS.
 MAP 2356

APPROVED BY THE PLANNING COMMISSION
 this 7th day of Sept. 1965
 Resolution No. 65-P-58
 Secretary *R. B. ...*

APPROVED
 Date 10-22-1965
 By *William A. Ayer*
 City Engineer

SOUTH COAST ENGINEERING SERV.
William A. Ayer OCT. 21, 1965
 W.A. AYER R.C.E. 10301 DATE