


CITADEL ESTATES
UNIT NO. 1
MAP No. 404-9

EDGEHILL TERRACE
MAP No. 4785

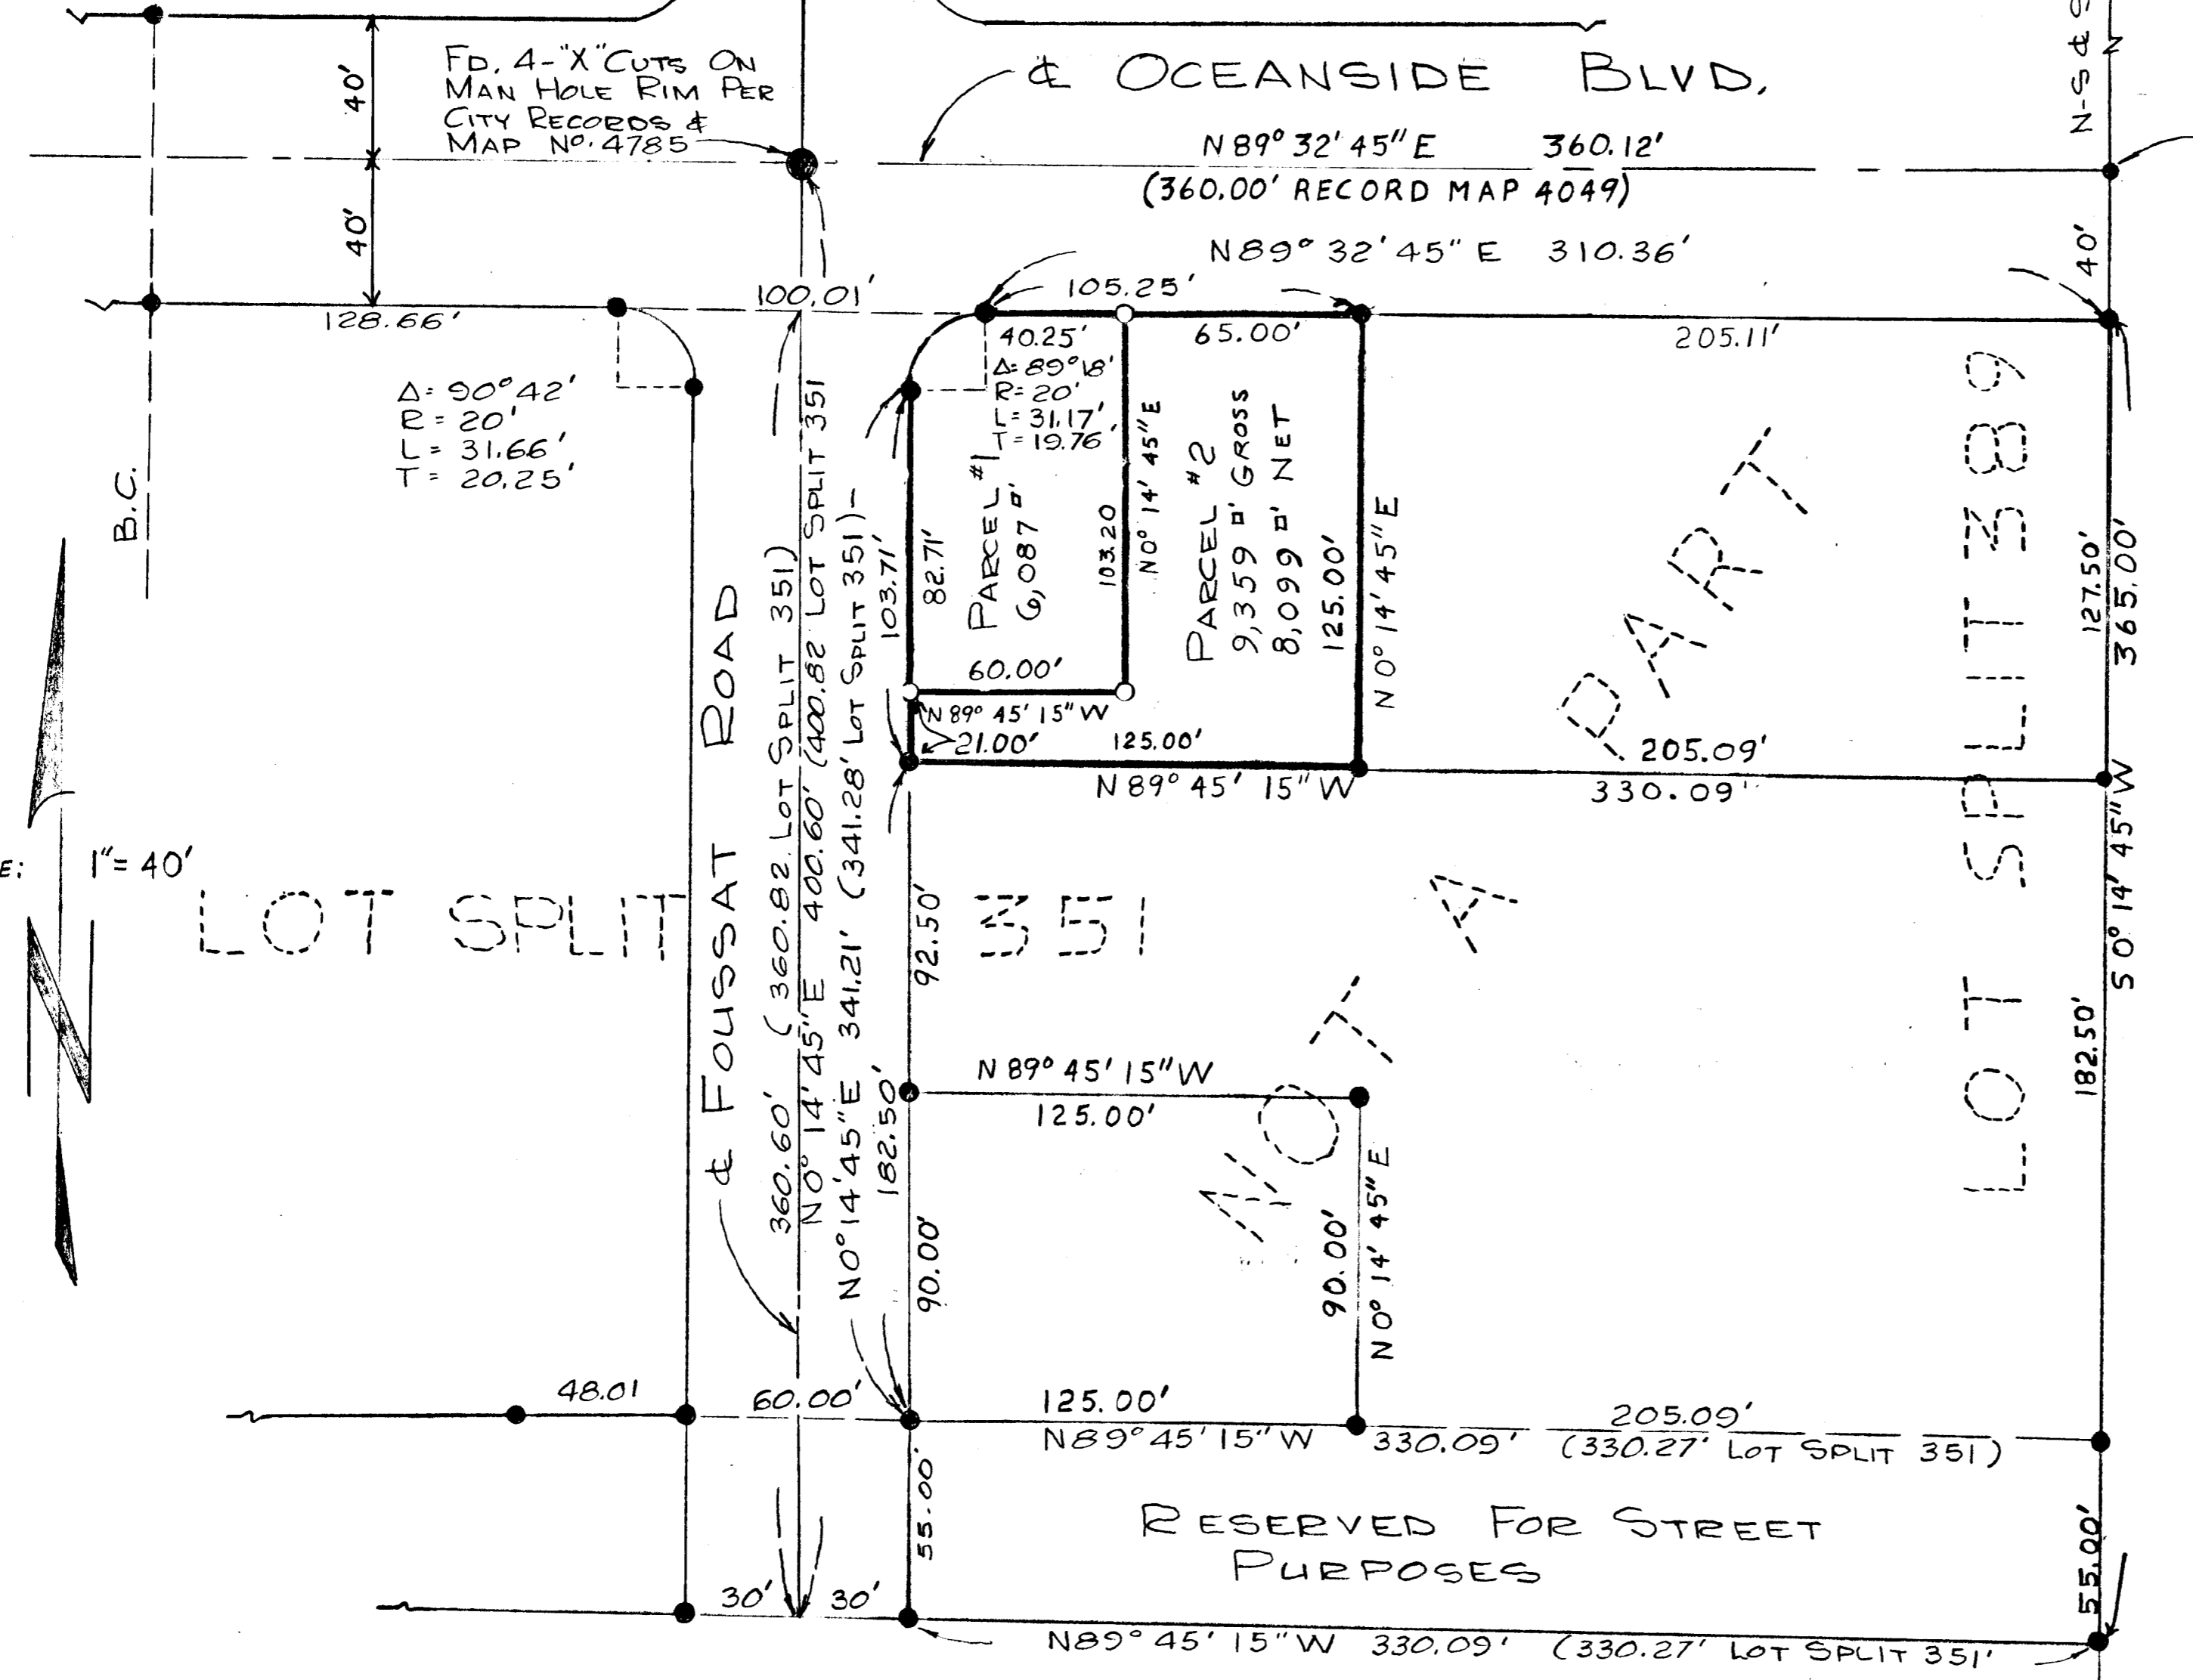

FD. 3/4" PIPE PER
EDGEHILL TERRACE
MAP No. 4785,
USED FOR LINE ONLY

FD. BOLT WITH
PUNCH MARK

LEGAL DESCRIPTION:
PORTION OF THE SW 1/4 OF SEC 19,
T11S, R4W, S.B. & M. CITY OF
OCEANSIDE, COUNTY OF SAN DIEGO,
STATE OF CALIFORNIA.

LEGEND
○ SET 3/4" PIPE TAGGED R.C.E. 7604
● INDICATES FOUND 3/4" PIPE TAGGED
R.C.E. 7604 UNLESS OTHERWISE
NOTED.

BASIS OF BEARINGS:
N.S. & OF SEC. 19 PER DEED
I.E. N0°14'45" E

LOT SPLIT MAP		
FOR		
PAUL WEBER		
OCEANSIDE CALIFORNIA		
APPROVED	DRAWN	DATE
<i>Alton Ruden</i>	J.J.	11-24-65
ALTON L. RUDEN R.C.E. 10163	CHECKED	SCALE
CITY ENGINEER	H.C.T.	1"=40'
DATE	APPROVED	SHEET
	<i>E. Brian Smith</i>	1 OF 1
	E. BRIAN SMITH, R.C.E. 13,817	