


# SPLIT LOT MAP #428

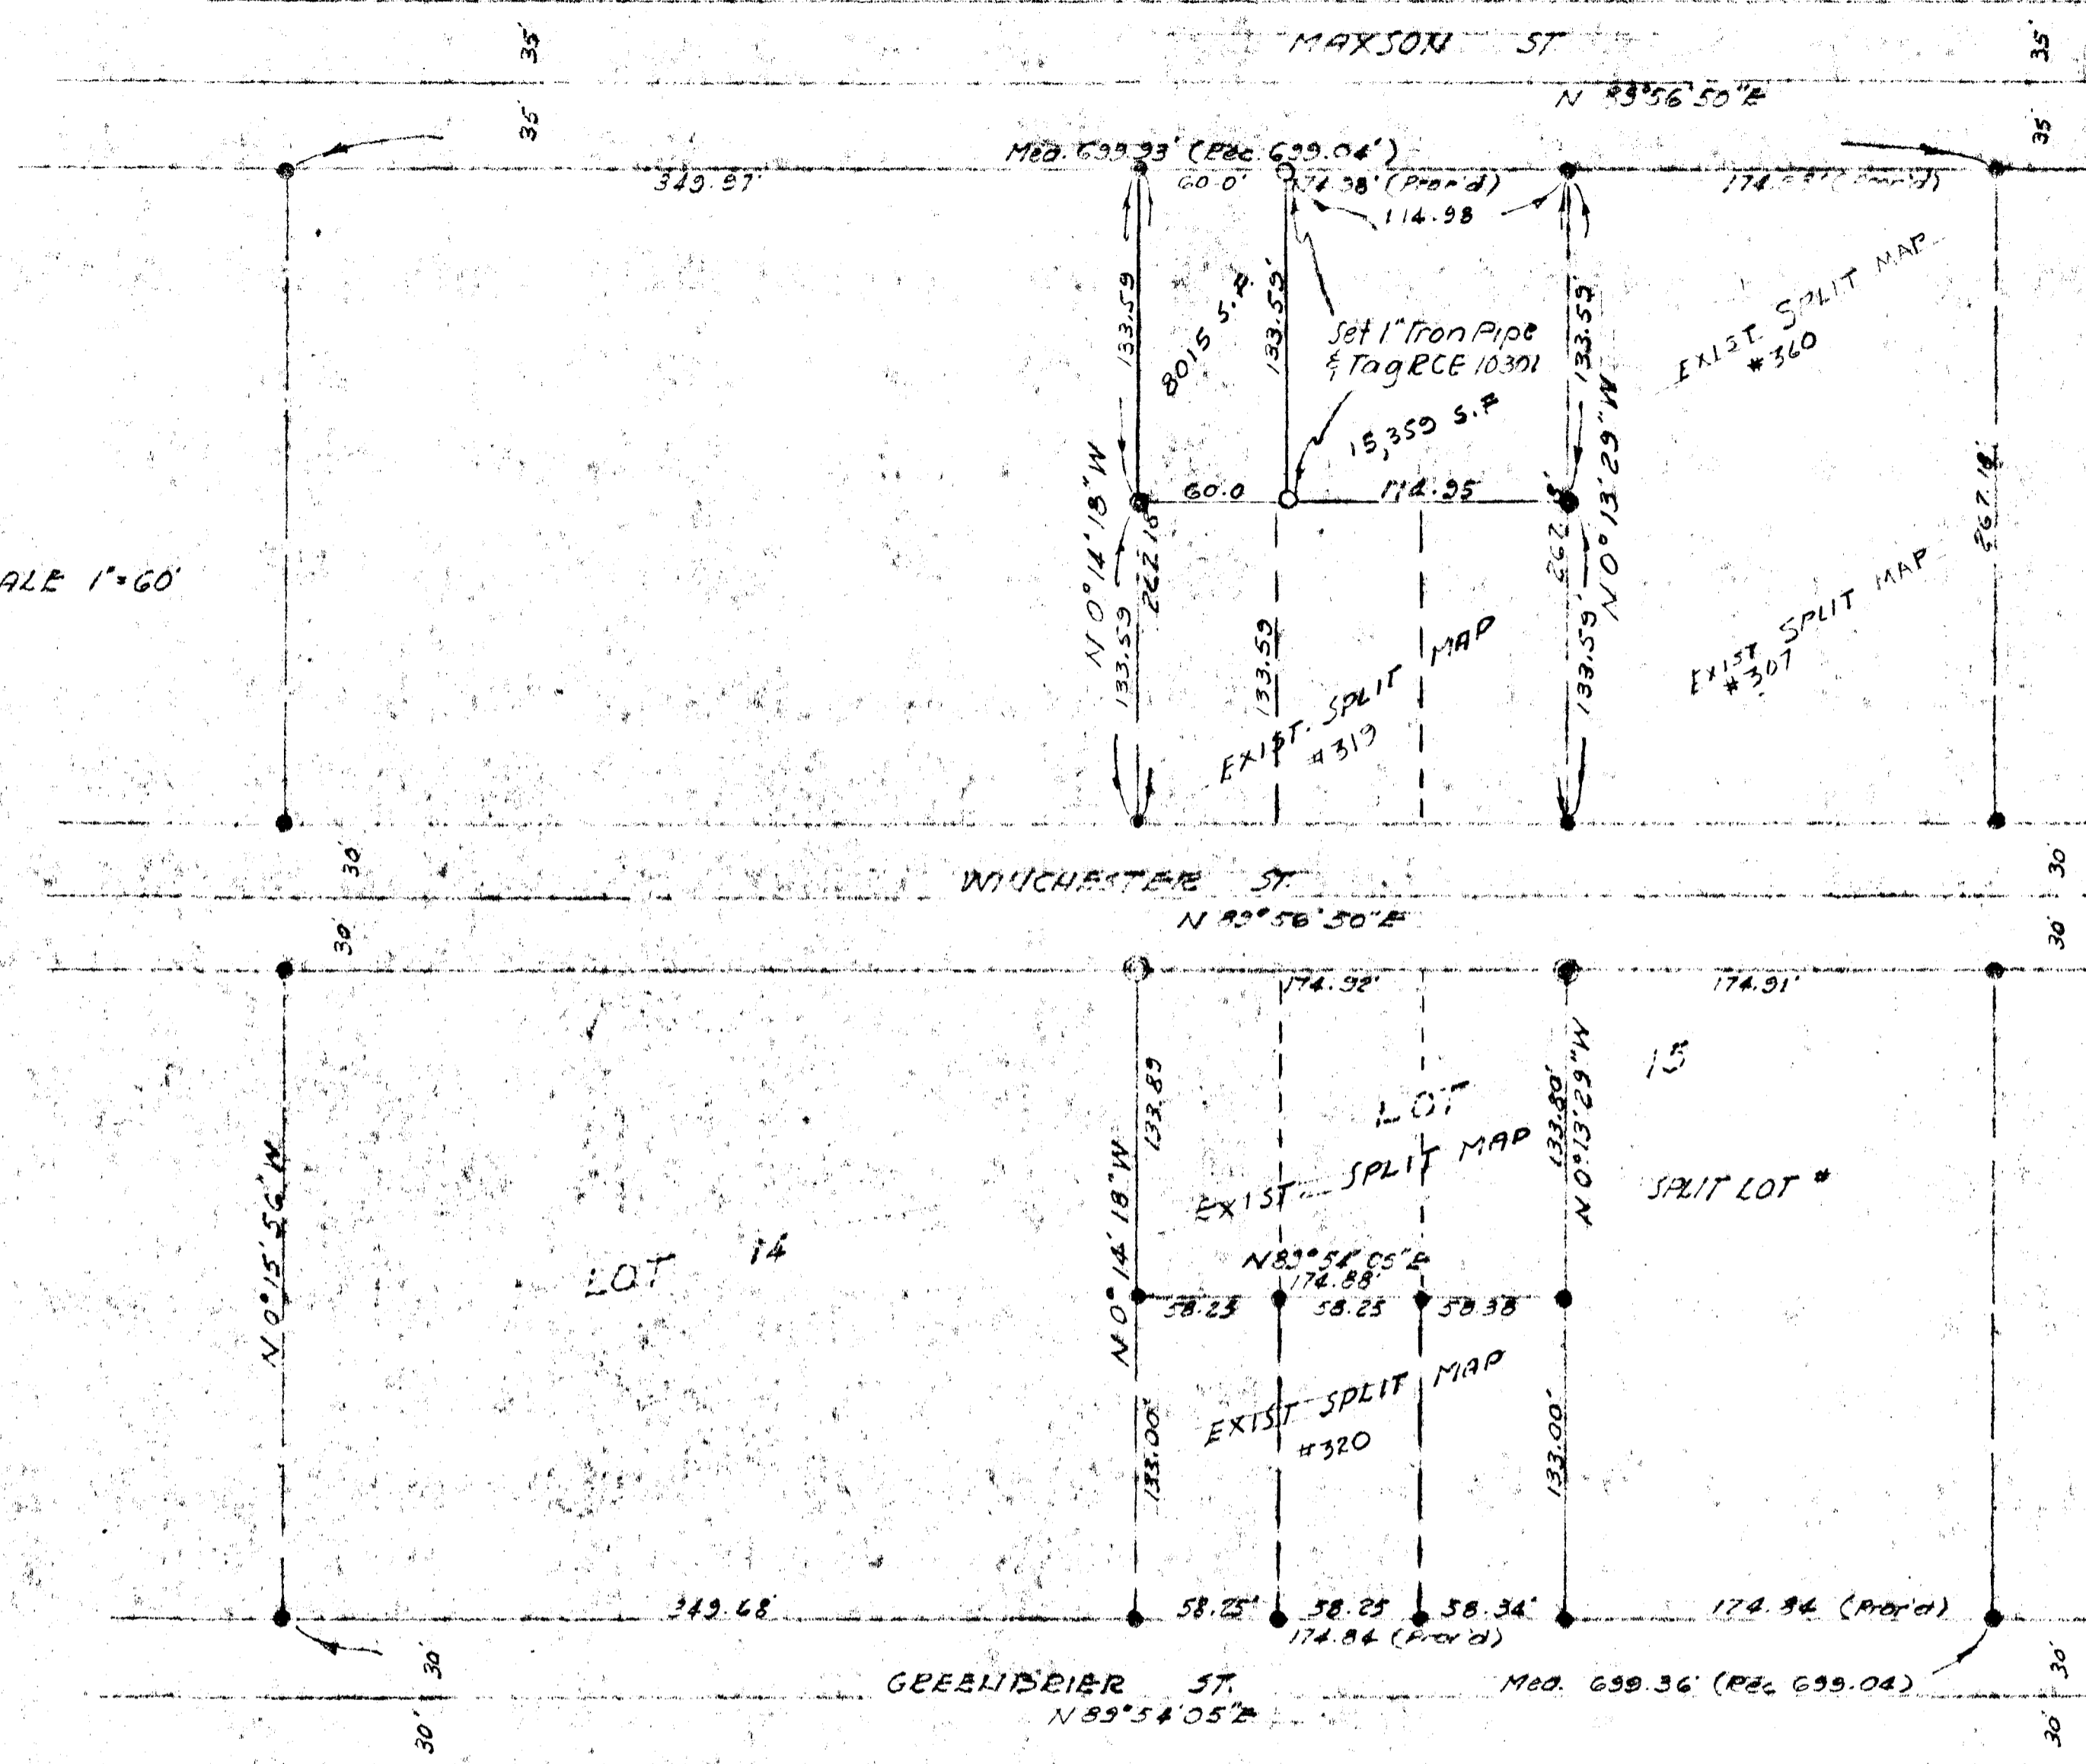

SCALE 1"=60'



**LEGEND**

- 3/8" Iron Pipe Set with tag R.C.E. 10301
- Monuments Met. with tag R.C.E. 10301
- Lead Plug " " " "

BASIS OF BEARINGS: The centerline of Winchester St i.e. N 83° 56' 50" E

CITY OF OCEANSIDE  
 SURVEY OF A PORTION OF LOT 15 MAXSON & GRIFFIN'S SUB.  
 MAP 433  
 REQUESTED BY J. BLACKBURN  
 SOUTH COAST ENGINEERING SERVICE  
 William A. Ayer  
 N 83° 56' 50" R.C.E. 10301  
 MARCH 14, 1967  
 DATE

Approved: William A. Ayer  
 Alton L. Boden  
 R.C.E. 10163  
 Mar. 14, 1967  
 DATE

#428 15A  
 See sketch