
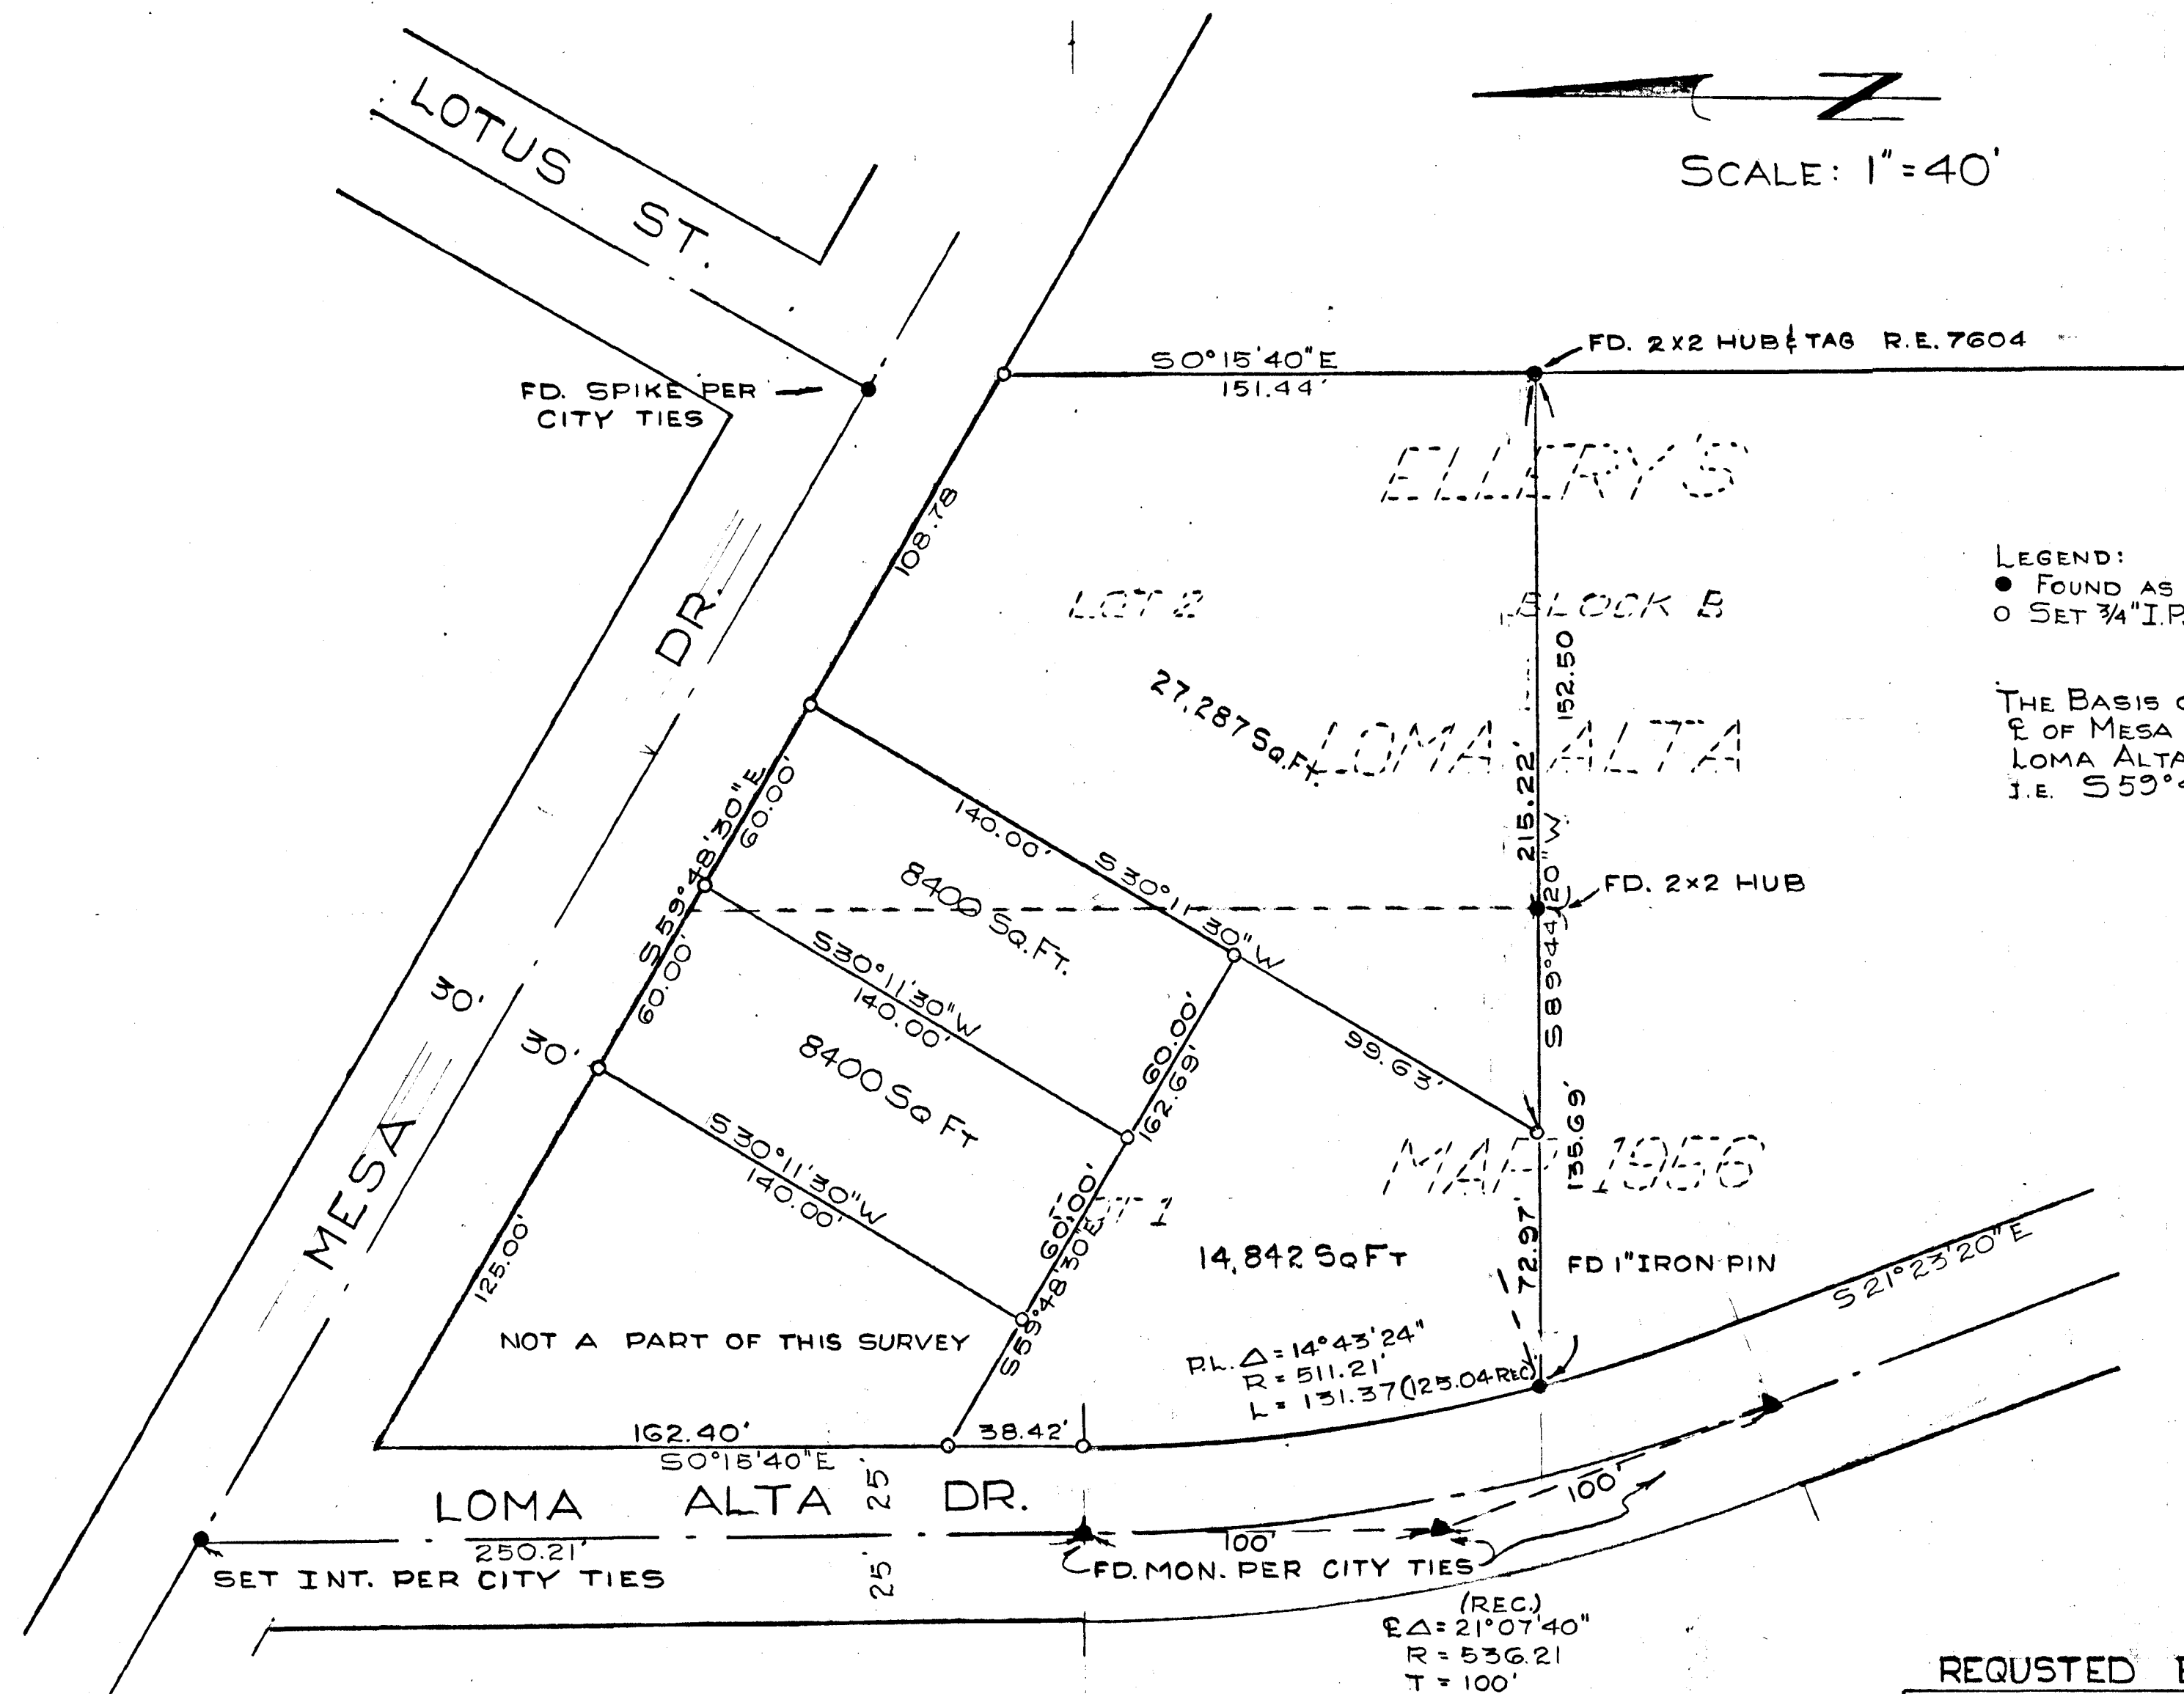


SPLIT LOT MAP 432

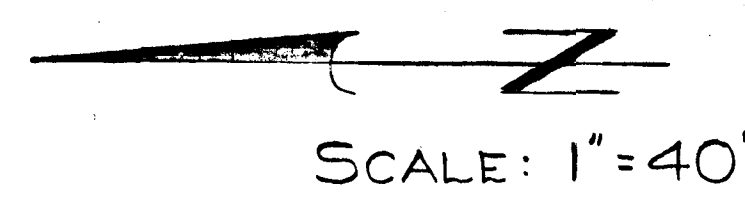

LEGEND:
 ● FOUND AS NOTED
 ○ SET 3/4" I.P. & TAG, L.S. 3380

THE BASIS OF BEARINGS IS THE
 ♀ OF MESA DRIVE PER ELLERY'S
 LOMA ALTA MAP No 1956
 I.E. S 59° 48' 30" E

PL. Δ = 14° 43' 24"
 R = 511.21'
 L = 131.37 (125.04 REC)

(REC)
 E Δ = 21° 07' 40"
 R = 536.21'
 T = 100'

REQUESTED BY JOHN BOSTER
 CITY OF OCEANSIDE
 PORTION OF LOTS 1 & 2 BLOCK 'B'
 ELLERY'S LOMA ALTA MAP 1956
 SURVEYED BY NEAL M. WESSEL

APPROVED *Alton Ruden*
 8-23-1967
 DATE CITY ENGINEER

Neal M. Wessel
 NEAL M. WESSEL
 L.S. 3380

JUNE 22, 1967