


SPLIT LOT MAP #437

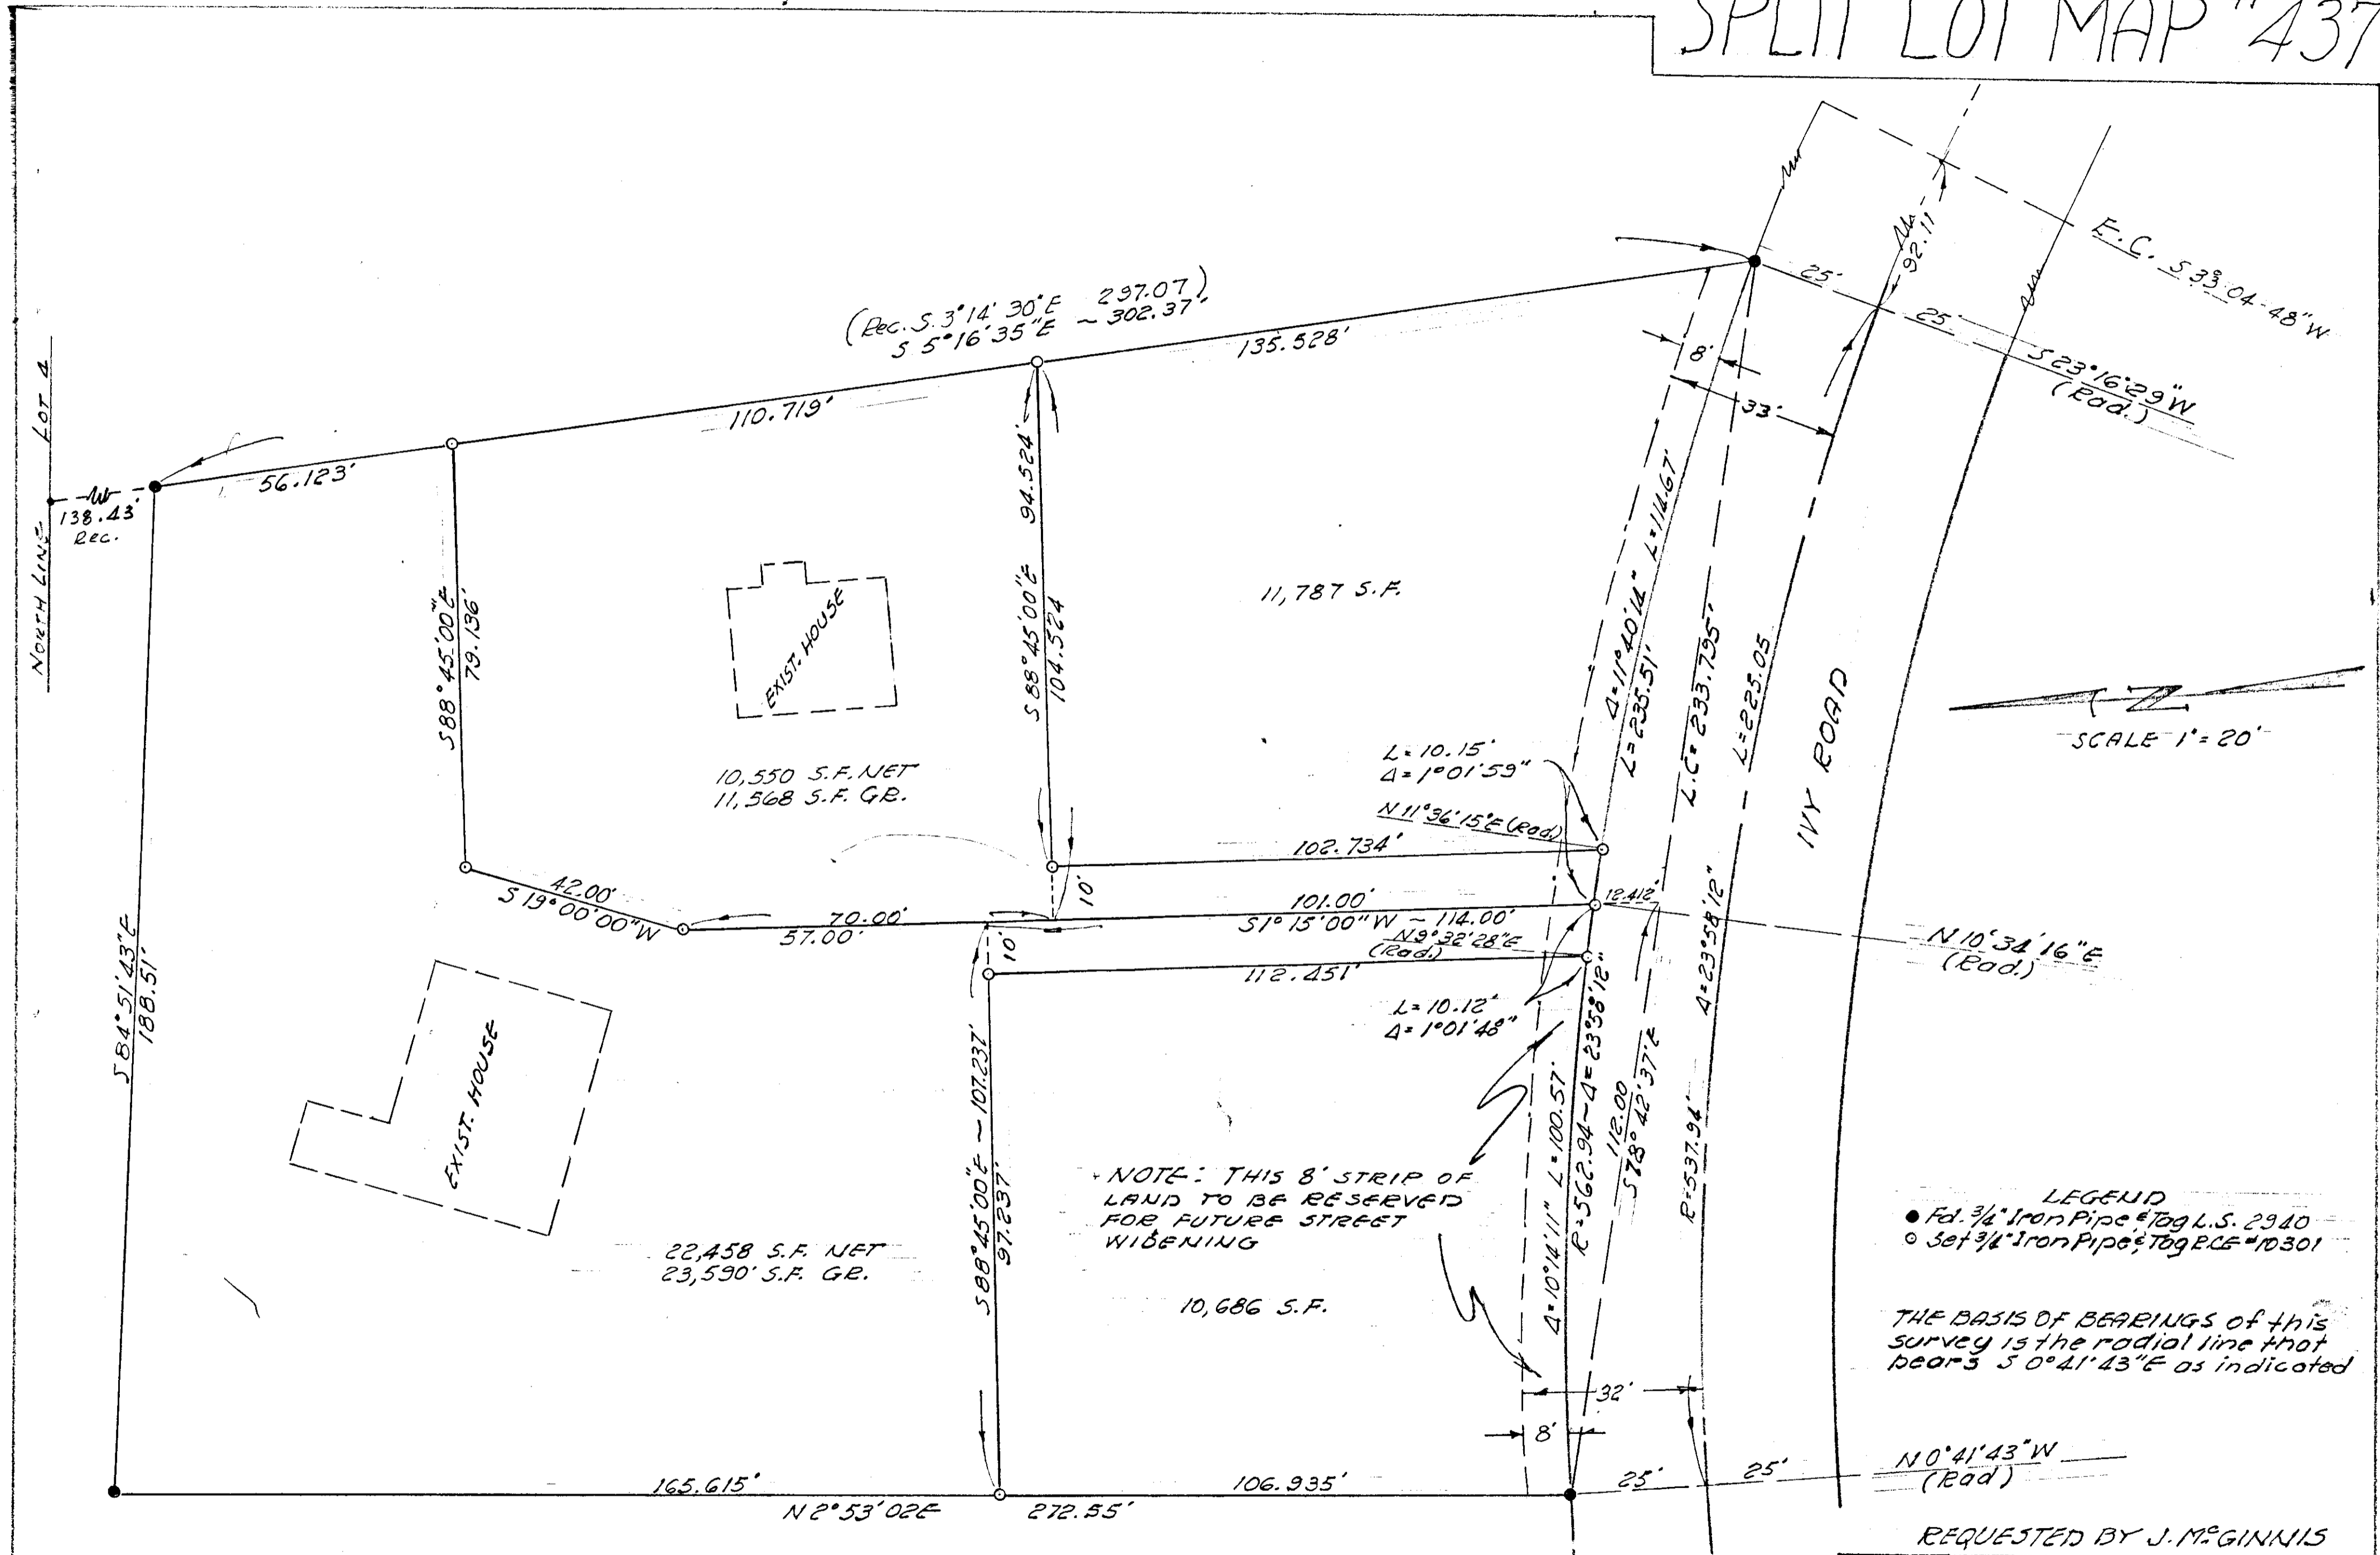

APPROVED BY THE
 PLANNING COMMISSION
 this 27th day of July 1968
 Resolution No. 67-331
 Secretary *[Signature]*

APPROVED: *[Signature]*
 Alton L. Ruden RCE 10183
 July 1, 1968
 DATE

REQUESTED BY J. McGINNIS
 CITY OF OCEANSIDE
 SURVEY OF A PORTION OF
 LOT 4, BLOCK "C" MAP 1888
 NORTH CARLSBAD
 SOUTH COAST ENGINEERING SERVICE
[Signature]
 W.G. BYER RCE #10301
 MAY 25, 1967
 DATE

DRAWING NUMBER
 15-437

DRAWING NUMBER
 15-437

DRAWING NUMBER
 15-437