
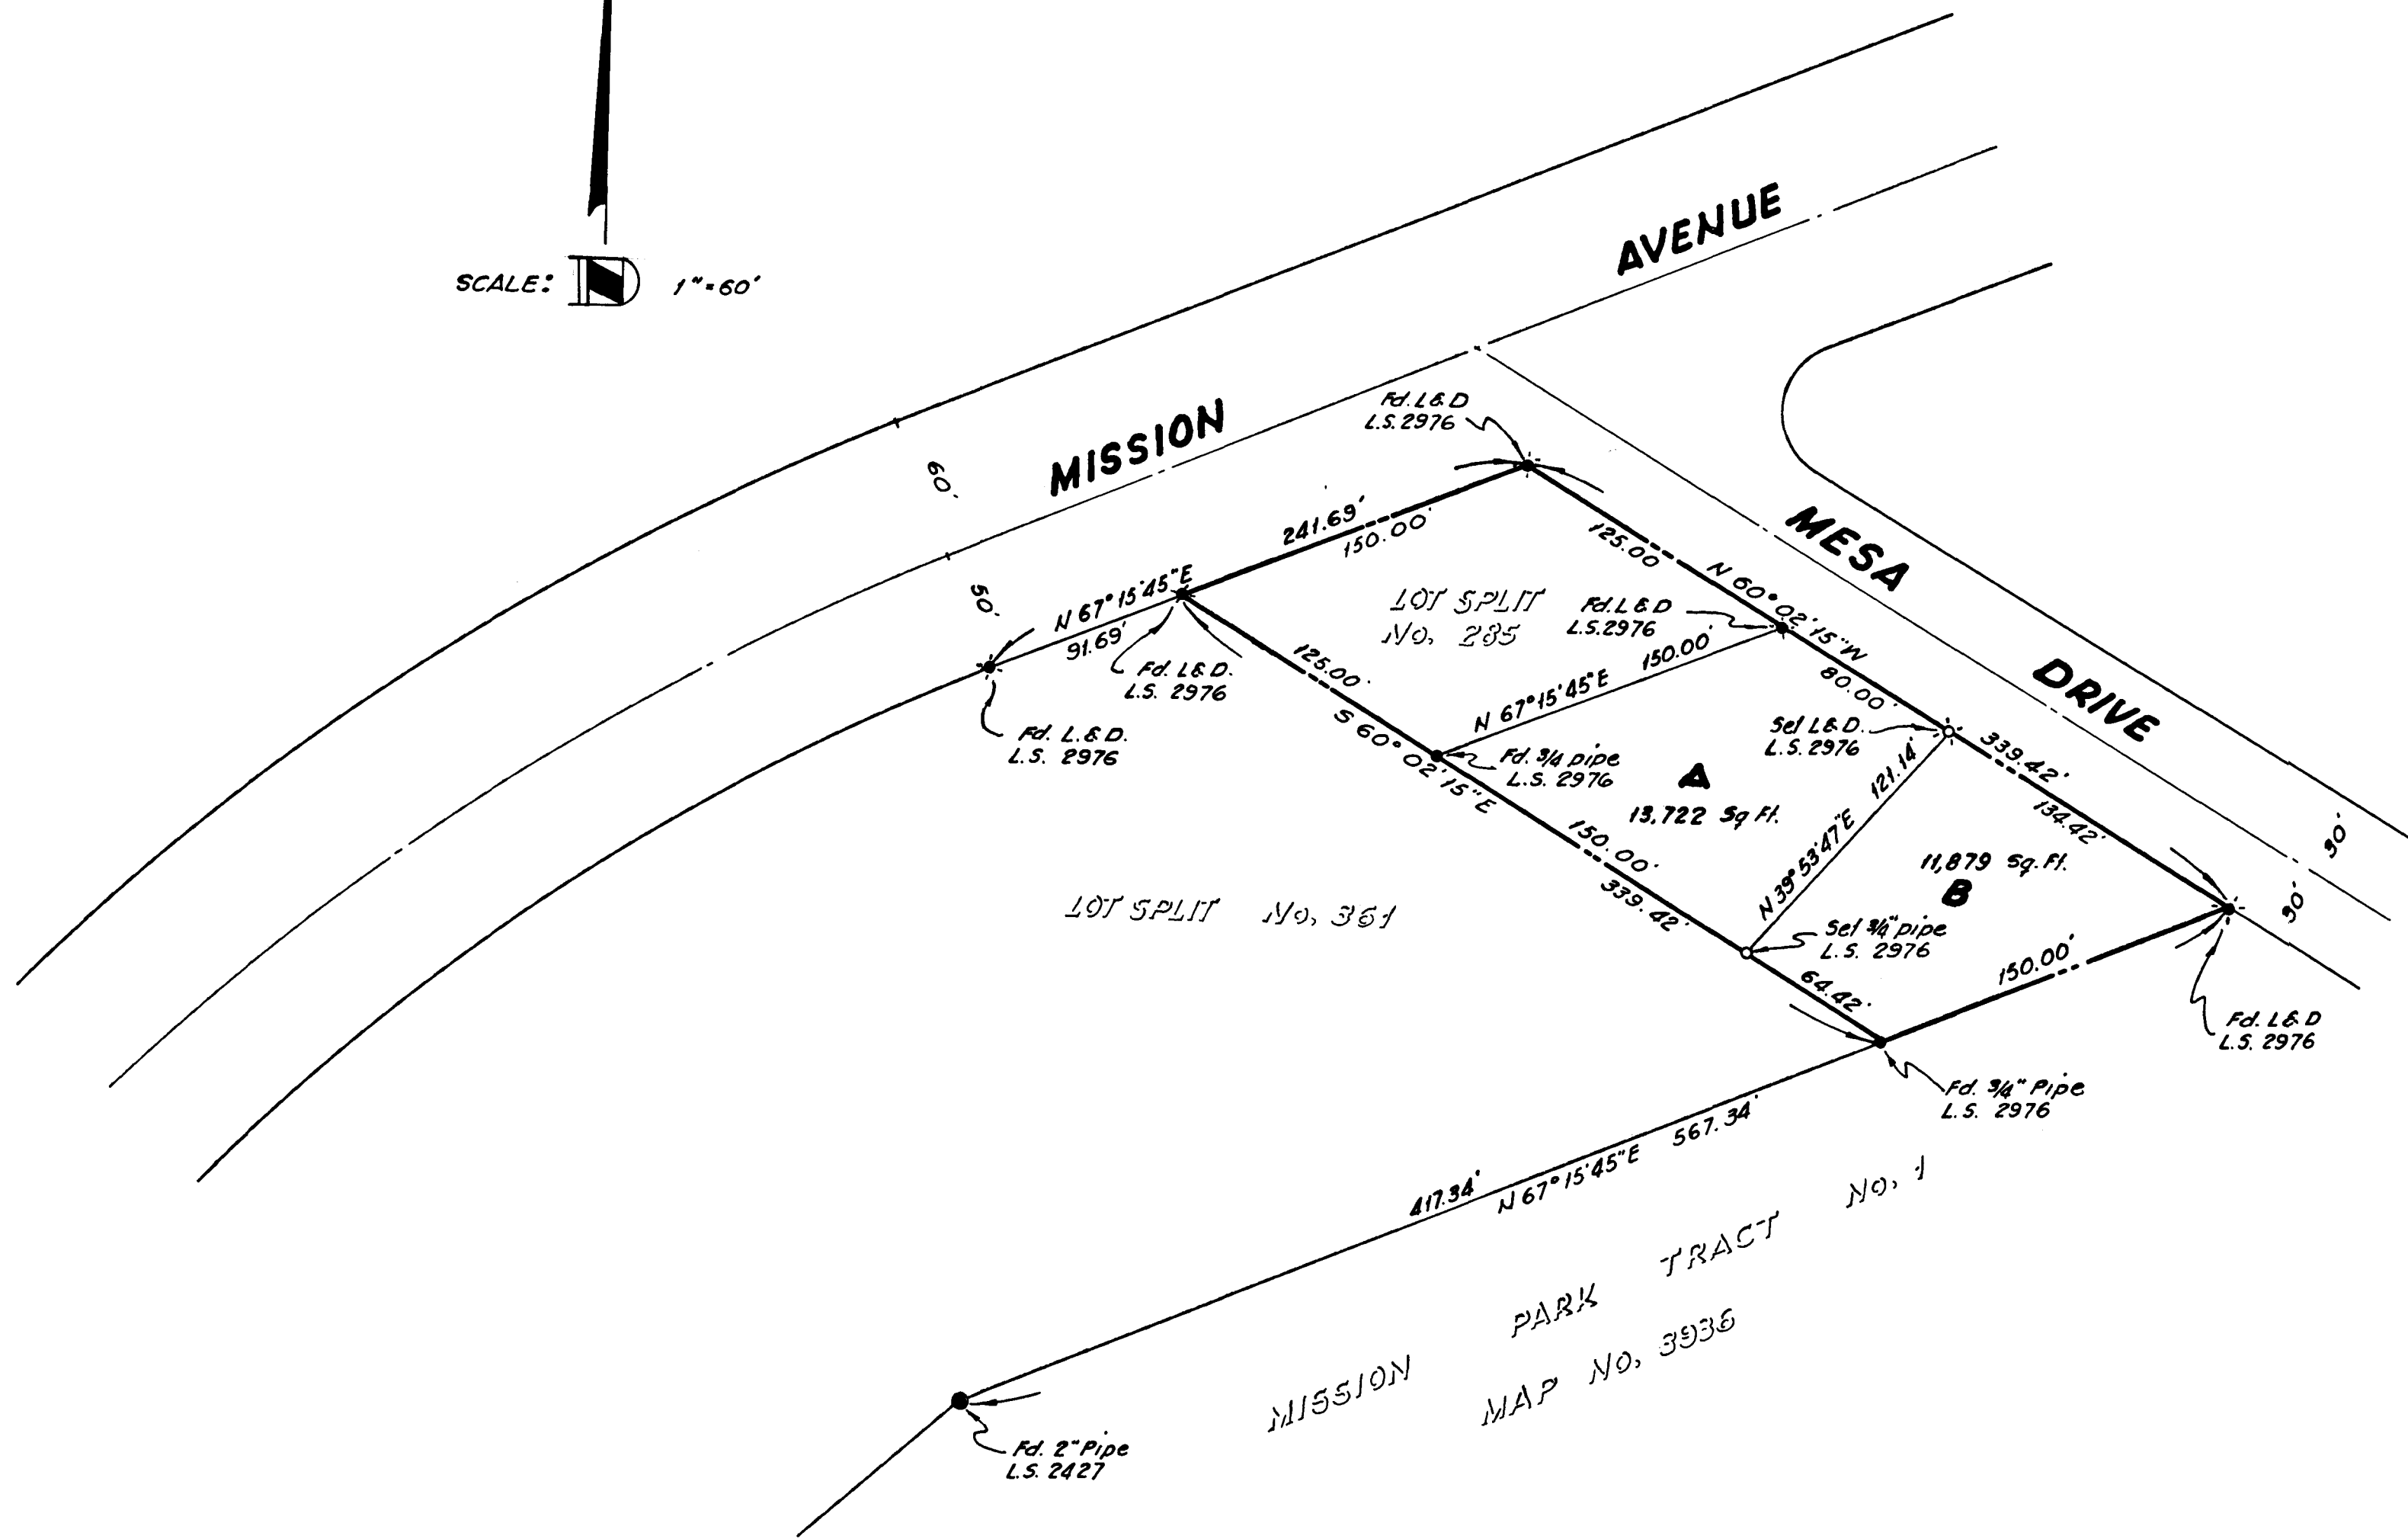


LOT SPLIT MAP

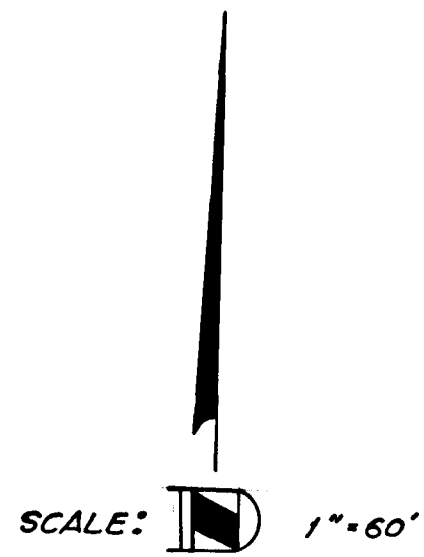

LEGEND

- ✱ Found Lead & Disc as noted
- Found 3/4" pipe as noted
- ⊙ Set Lead & Disc L.S. 2976
- Set 3/4" pipe & Disc. L.S. 2976

BASIS OF BEARING

⊙ of MISSION AVENUE per MISSION TRACT No. 1
per Map No. 3936 I.E. N 67°15'45"E

ARIZONA ASSURED INCOME
REQUESTED BY: DEVELOPMENT INC.

APPROVED BY: Alton E. Ruden 3-22-1968
CITY ENGINEER



Don Hasland
Don Hasland L.S. 2976

LOT SPLIT
IN THE CITY OF OCEANSIDE, COUNTY OF SAN DIEGO, CALIFORNIA

Being a portion of Lot 18, together with the vacated streets, all in a portion of Oceanside (commonly known as Buller, Groves and Gleichners Addition) in the City of Oceanside according to Map thereof No. 341, filed in the Office of the County Recorder of San Diego County, lying in the East 1/2 of the Northwest 1/4 of Section 24, T. 11S, R. 5W, S.B.M.