


LOT SPLIT No 455

A portion of Tract 54 of  
Hotaling Lands, Map No 1717

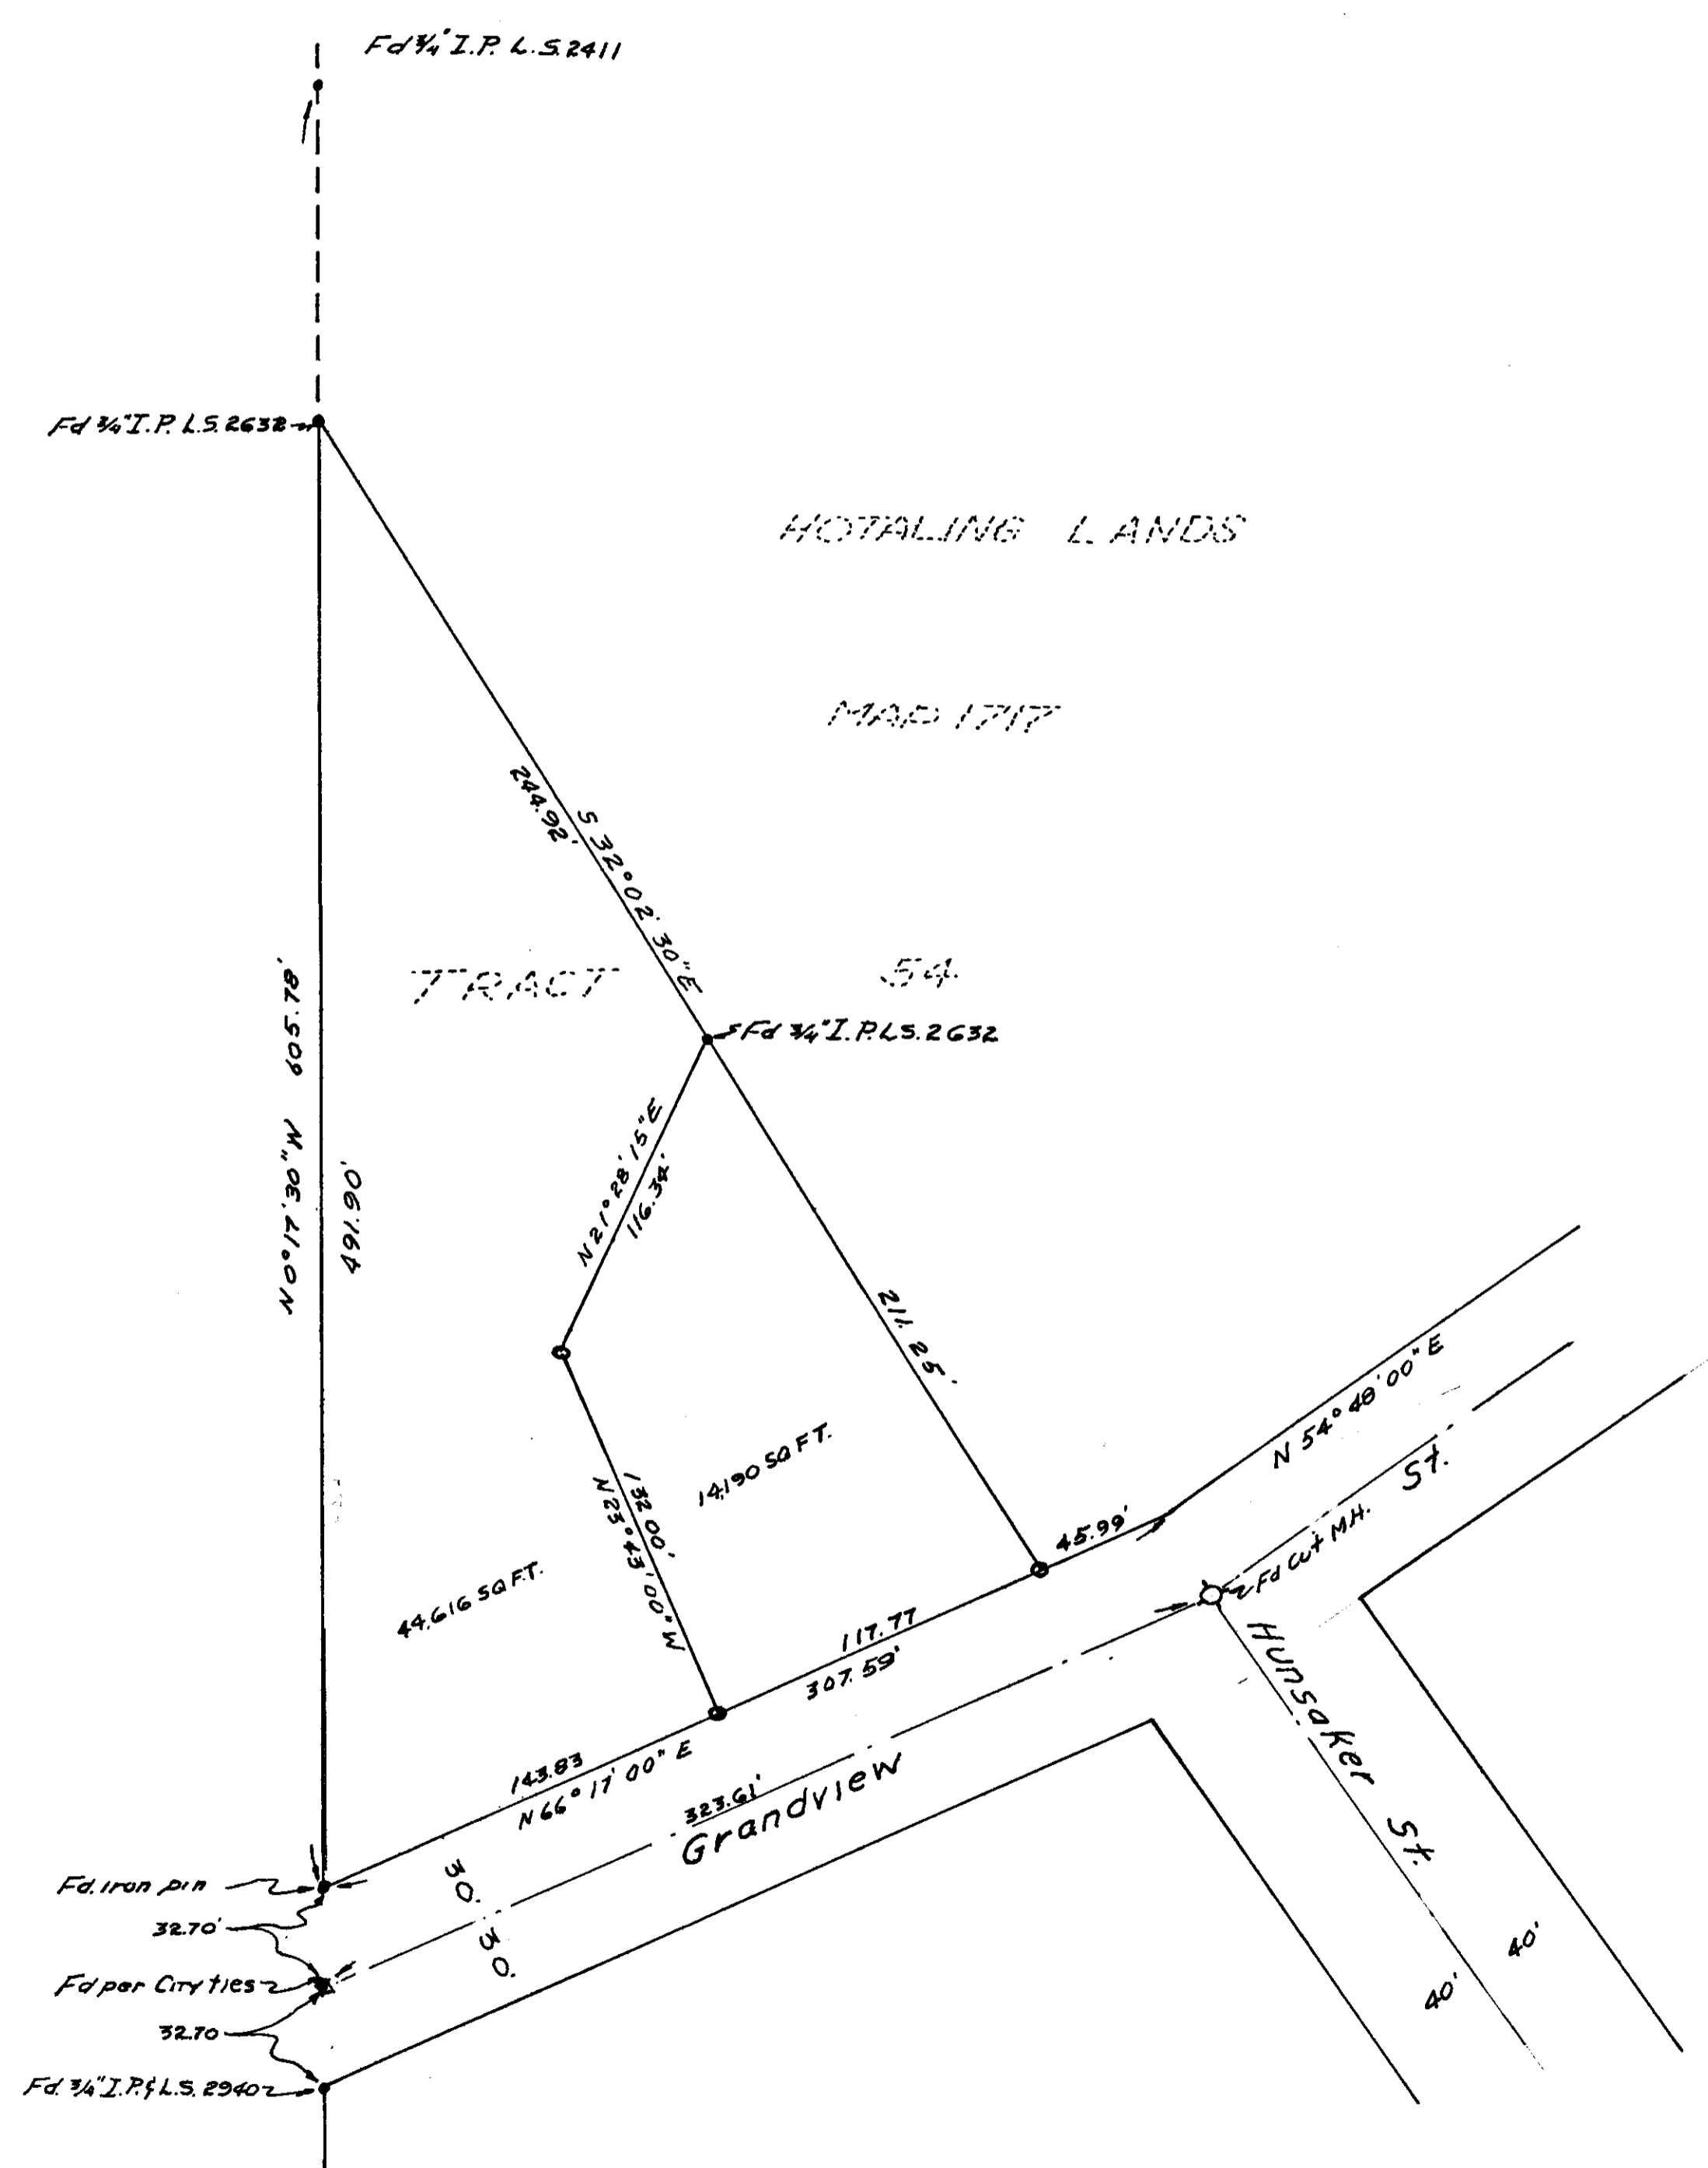

- Indicates set 3/4" iron pipe with cement core and Tag L.S. 3380
- Indicates found as noted

The basis of bearings of this map is the portion of the SE 4 line of Tract 54 having a bearing of N 66° 17' E per Map 1717

Note: Sidewalks waived by Oceanside City Council Resolution No 68-64.

LOT SPLIT MAP PREPARED FOR	
LEE J. NYDEGGER	
CITY OF OCEANSIDE, CALIFORNIA	
<i>Neal M. Wessel</i>	L.S. 3380
NEAL M. WESSEL	
APRIL 25, 1968	
DATE	

APPROVED
Date July 24, 1968
By <i>Alton Ruder</i>
City Engineer

L.S. 455