


LOT No 3

1888

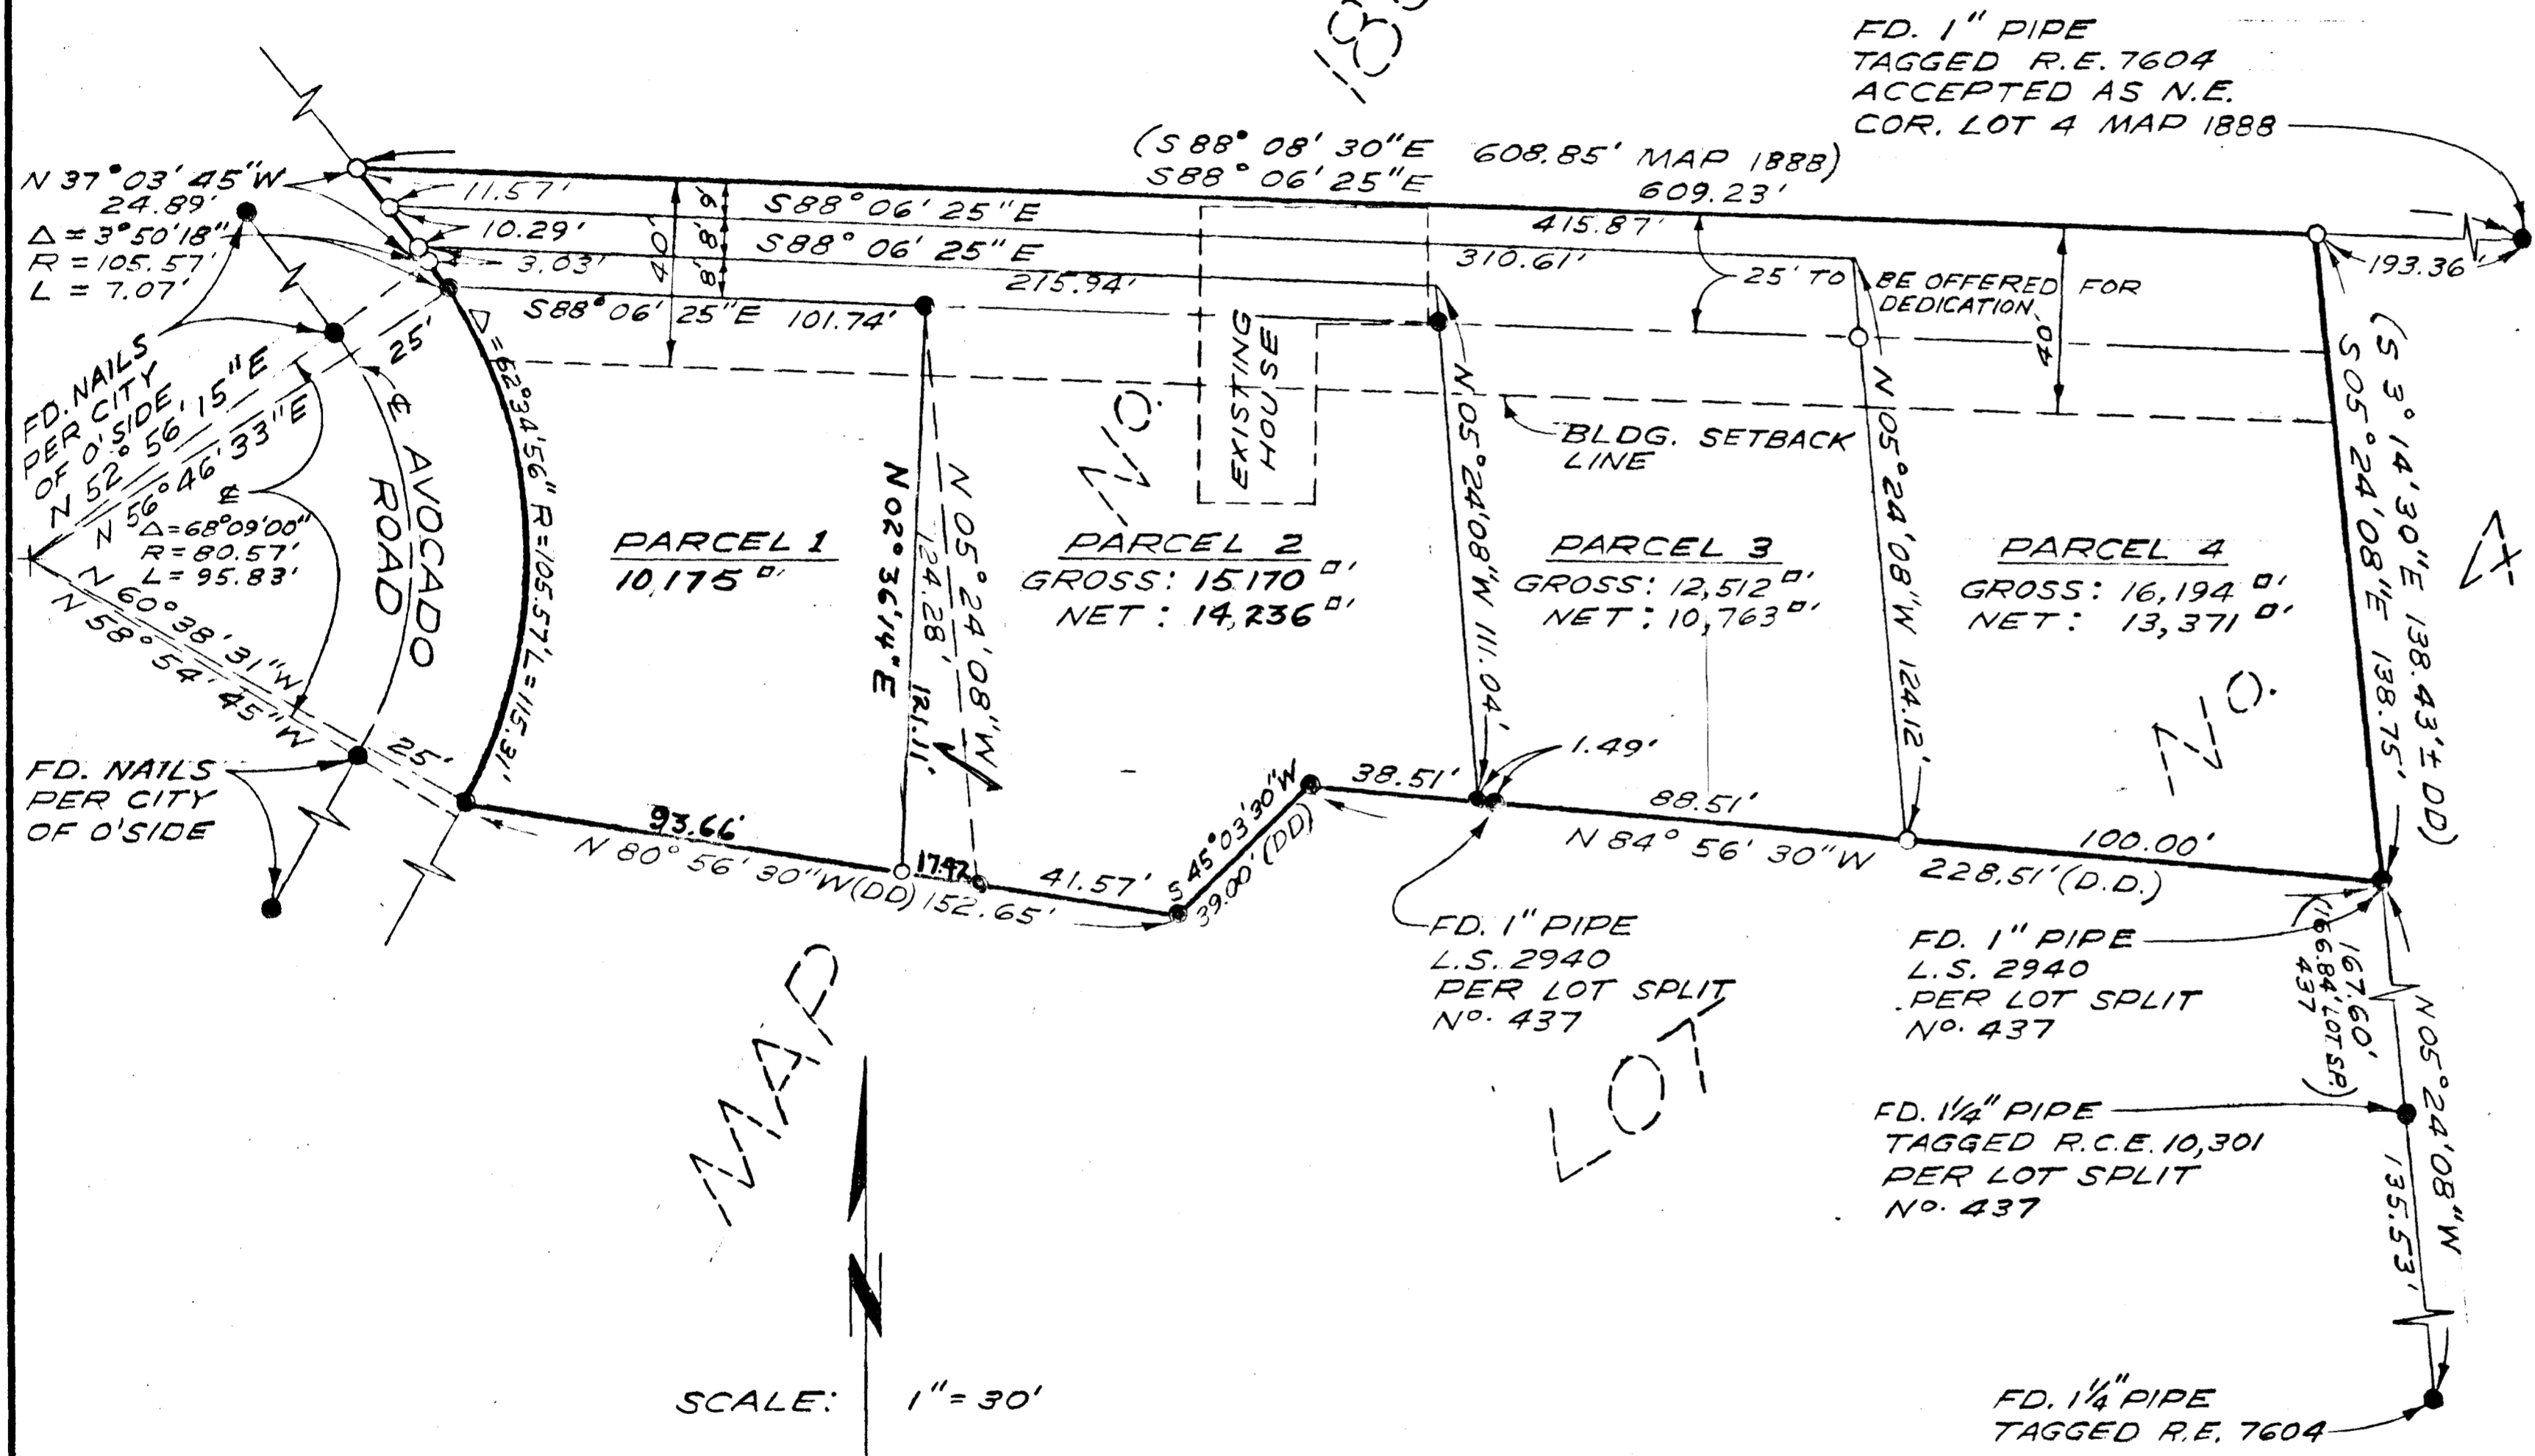

LEGAL DESCRIPTION:
 A PORTION OF LOT 4 IN BLOCK "C" OF NORTH CARLSBAD ANNEX, MAP No. 1888, IN THE CITY OF OCEANSIDE, COUNTY OF SAN DIEGO, STATE OF CALIFORNIA.

LEGEND:
 ● FD. AS SHOWN
 ○ SET 1" O.D. PIPE
 (DD) DEED CALL

NOTE:
 PROPERTY CORNERS ON STREET PROPERTY LINE TO BE SET AFTER STREET IMPROVEMENTS ARE COMPLETED.

BASIS OF BEARINGS:
 THAT PORTION OF THE SOUTHERLY LINE BEARING N 84° 56' 30" W PER DEED

LOT SPLIT MAP		
FOR		
WAYNE GIBSON		
OCEANSIDE,		CALIFORNIA
APPROVED: <i>Alton L. Ruden</i> ALTON L. RUDEN, R.C.E. 10,163 CITY ENGINEER DATE: 5-12-70 OCEANSIDE, CALIFORNIA	<i>Wayne Gibson</i> LS. 3380	DATE: 5/12/70 SCALE: 1" = 30' SHEET: 1 OF 1