


SPLIT LOT MAP #464

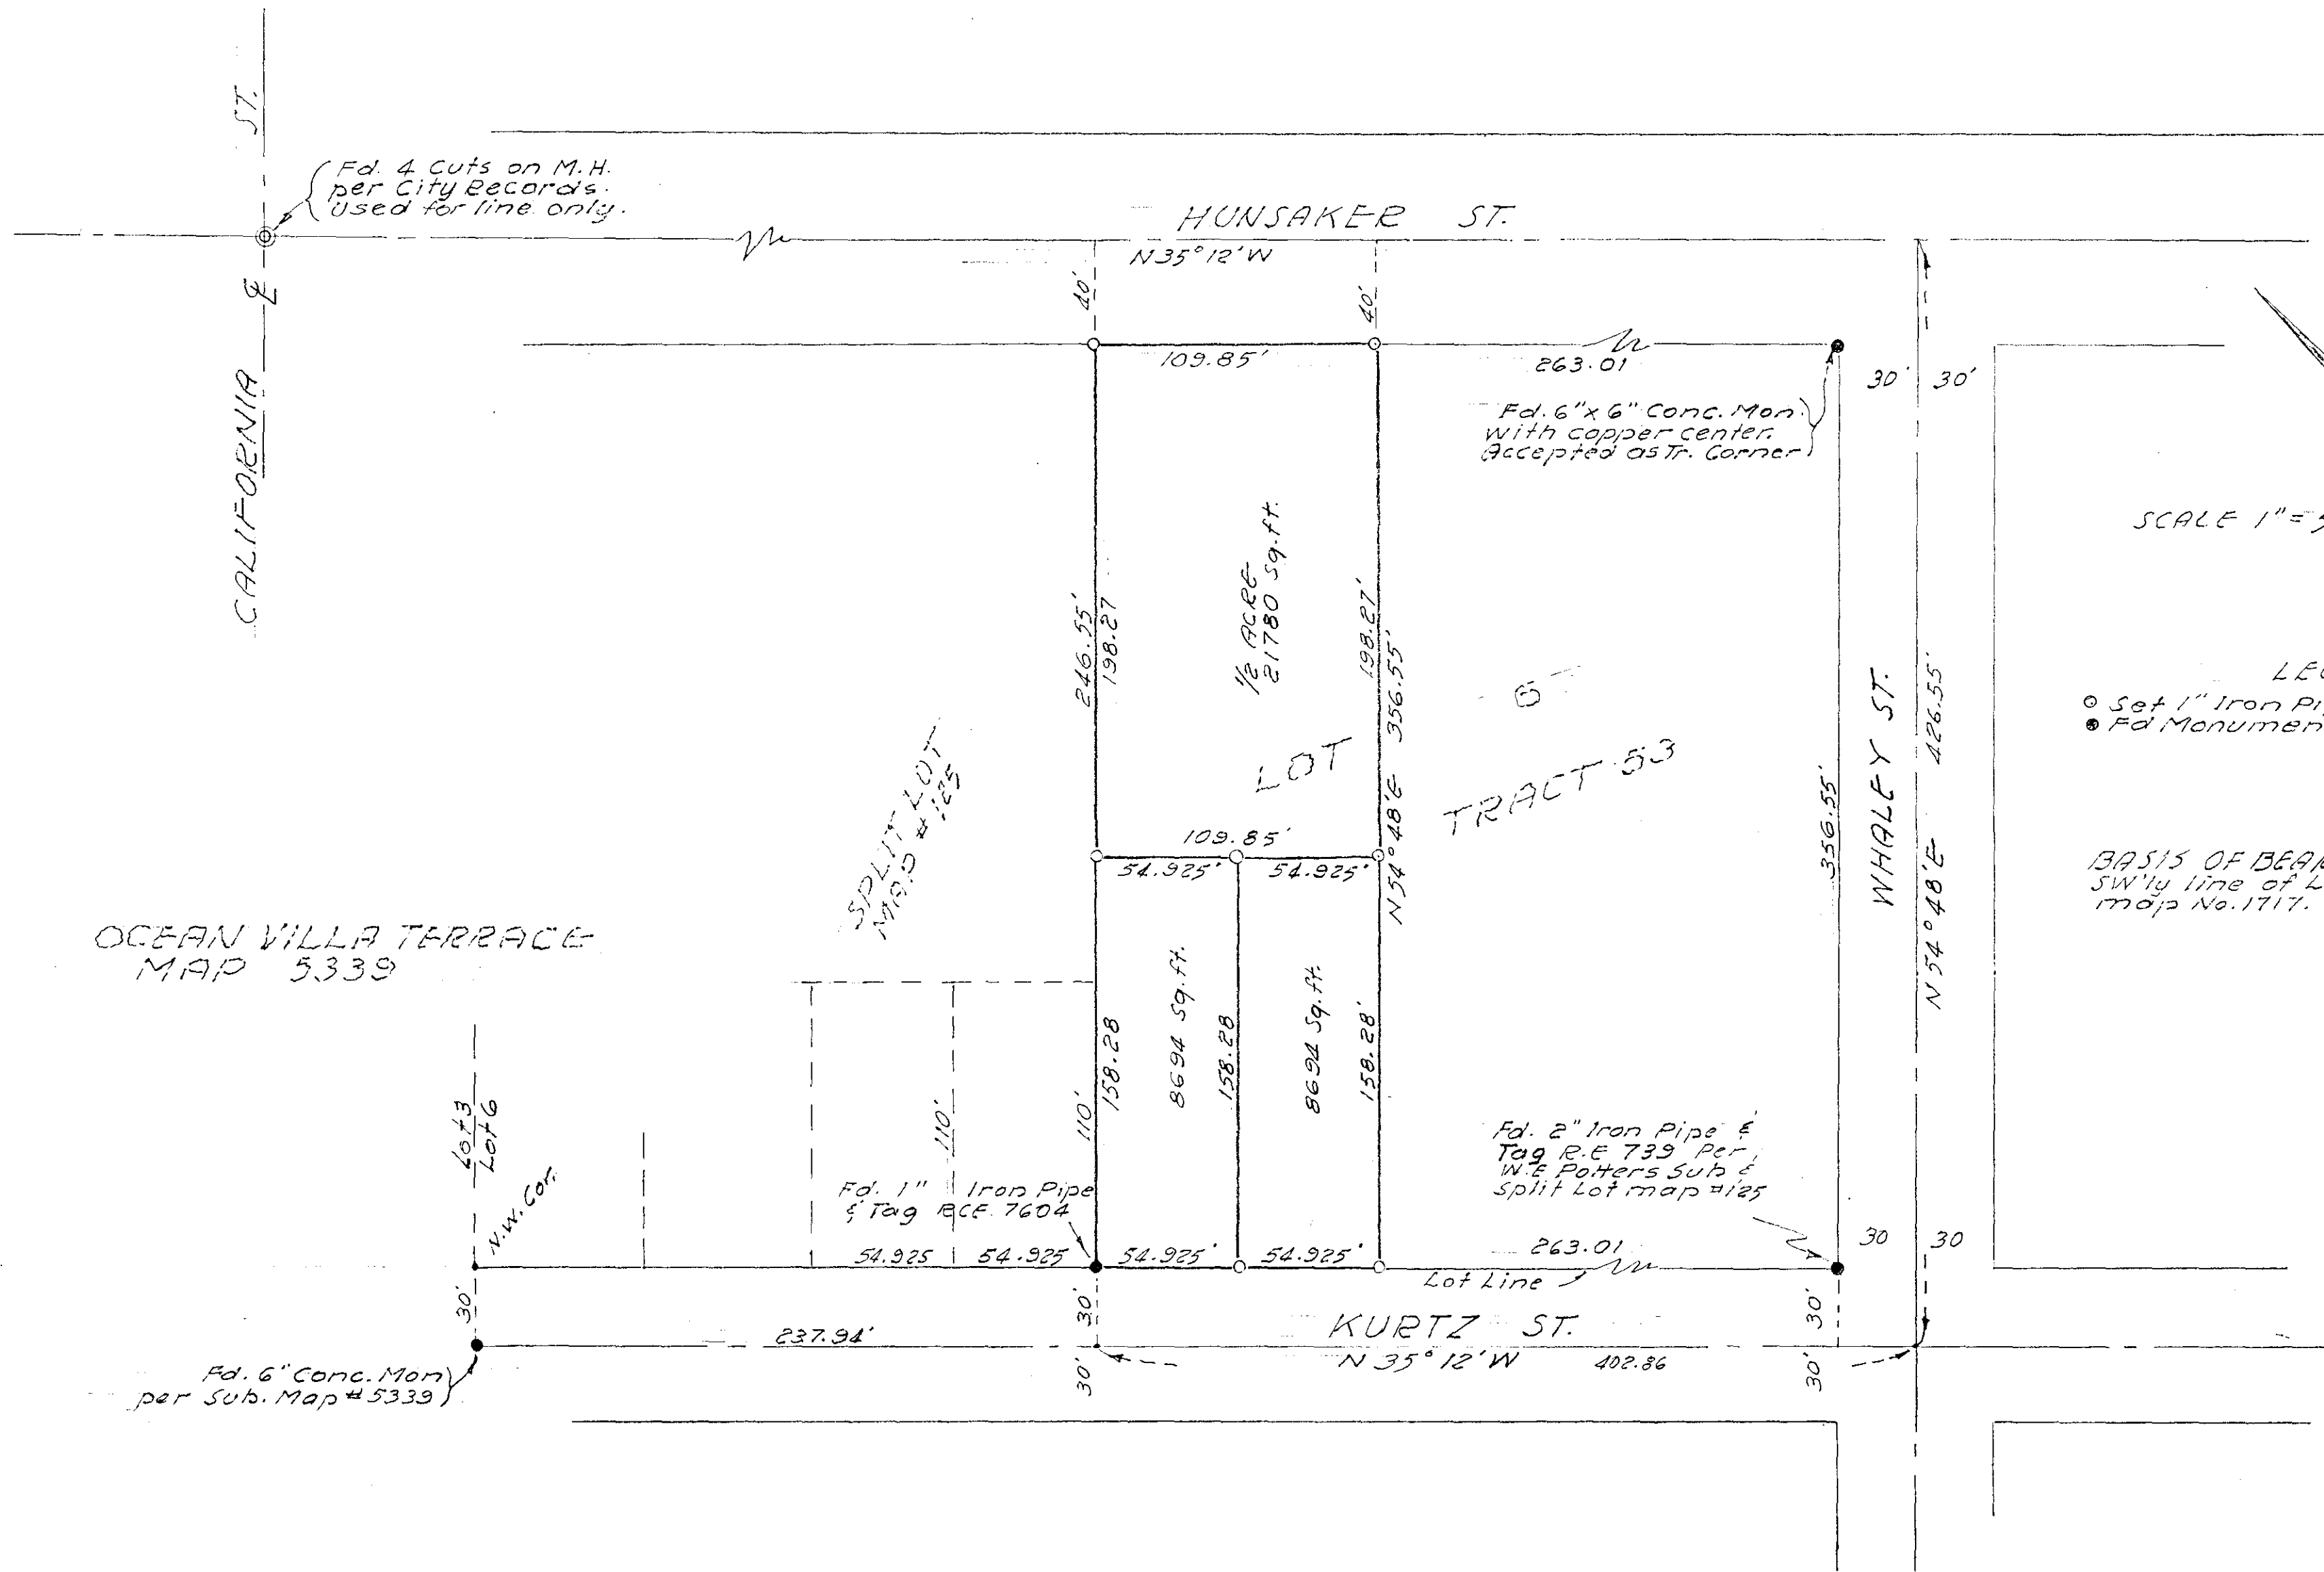

SCALE 1" = 50'

LEGEND

- Set 1" Iron Pipe & Tag R.C.E. 10301
- F.d. Monuments as Noted

BASIS OF BEARINGS is the SW'ly line of Lot 6, Tr. 53 Per map No. 1717. I.E. $N35^{\circ}12'W$

OCEAN VILLA TERRACE
MAP 5339

SPLIT LOT
MAP #125

TRACT 53

REQUESTED BY WALTER J. CHESS CO.

CITY OF OCEANSIDE CALIF.

SURVEY OF A POR. OF LOT 6, TR. 53
HOTELING LANDS, MAP 1717

SOUTH COAST ENGINEERING SERVICE

William A. Rye
W.A. RYE - R.C.E. #10301

DATE
JULY 25, 1968

L.E.M.B.

APPROVED BY THE
PLANNING COMMISSION
this 1st day of Dec. 1967
Resolution No. 61-P88
Secretary *[Signature]*

APPROVED:
Alton Rubin
CITY ENG. R.C.E. 10163
3-24-1970
DATE