


SPLIT LOT MAP #465

A PORTION OF LOT 25
NORTH CARLSBAD SUB.
MAP No. 1807

THE BASIS OF BEARINGS
OF THIS MAP IS THE
E OF FIRE MOUNTAIN DR.
AS SHOWN ON NORTH CARLSBAD
SUBDIVISION MAP 1807
ie. N 54° 48' E

SCALE 1" = 50'

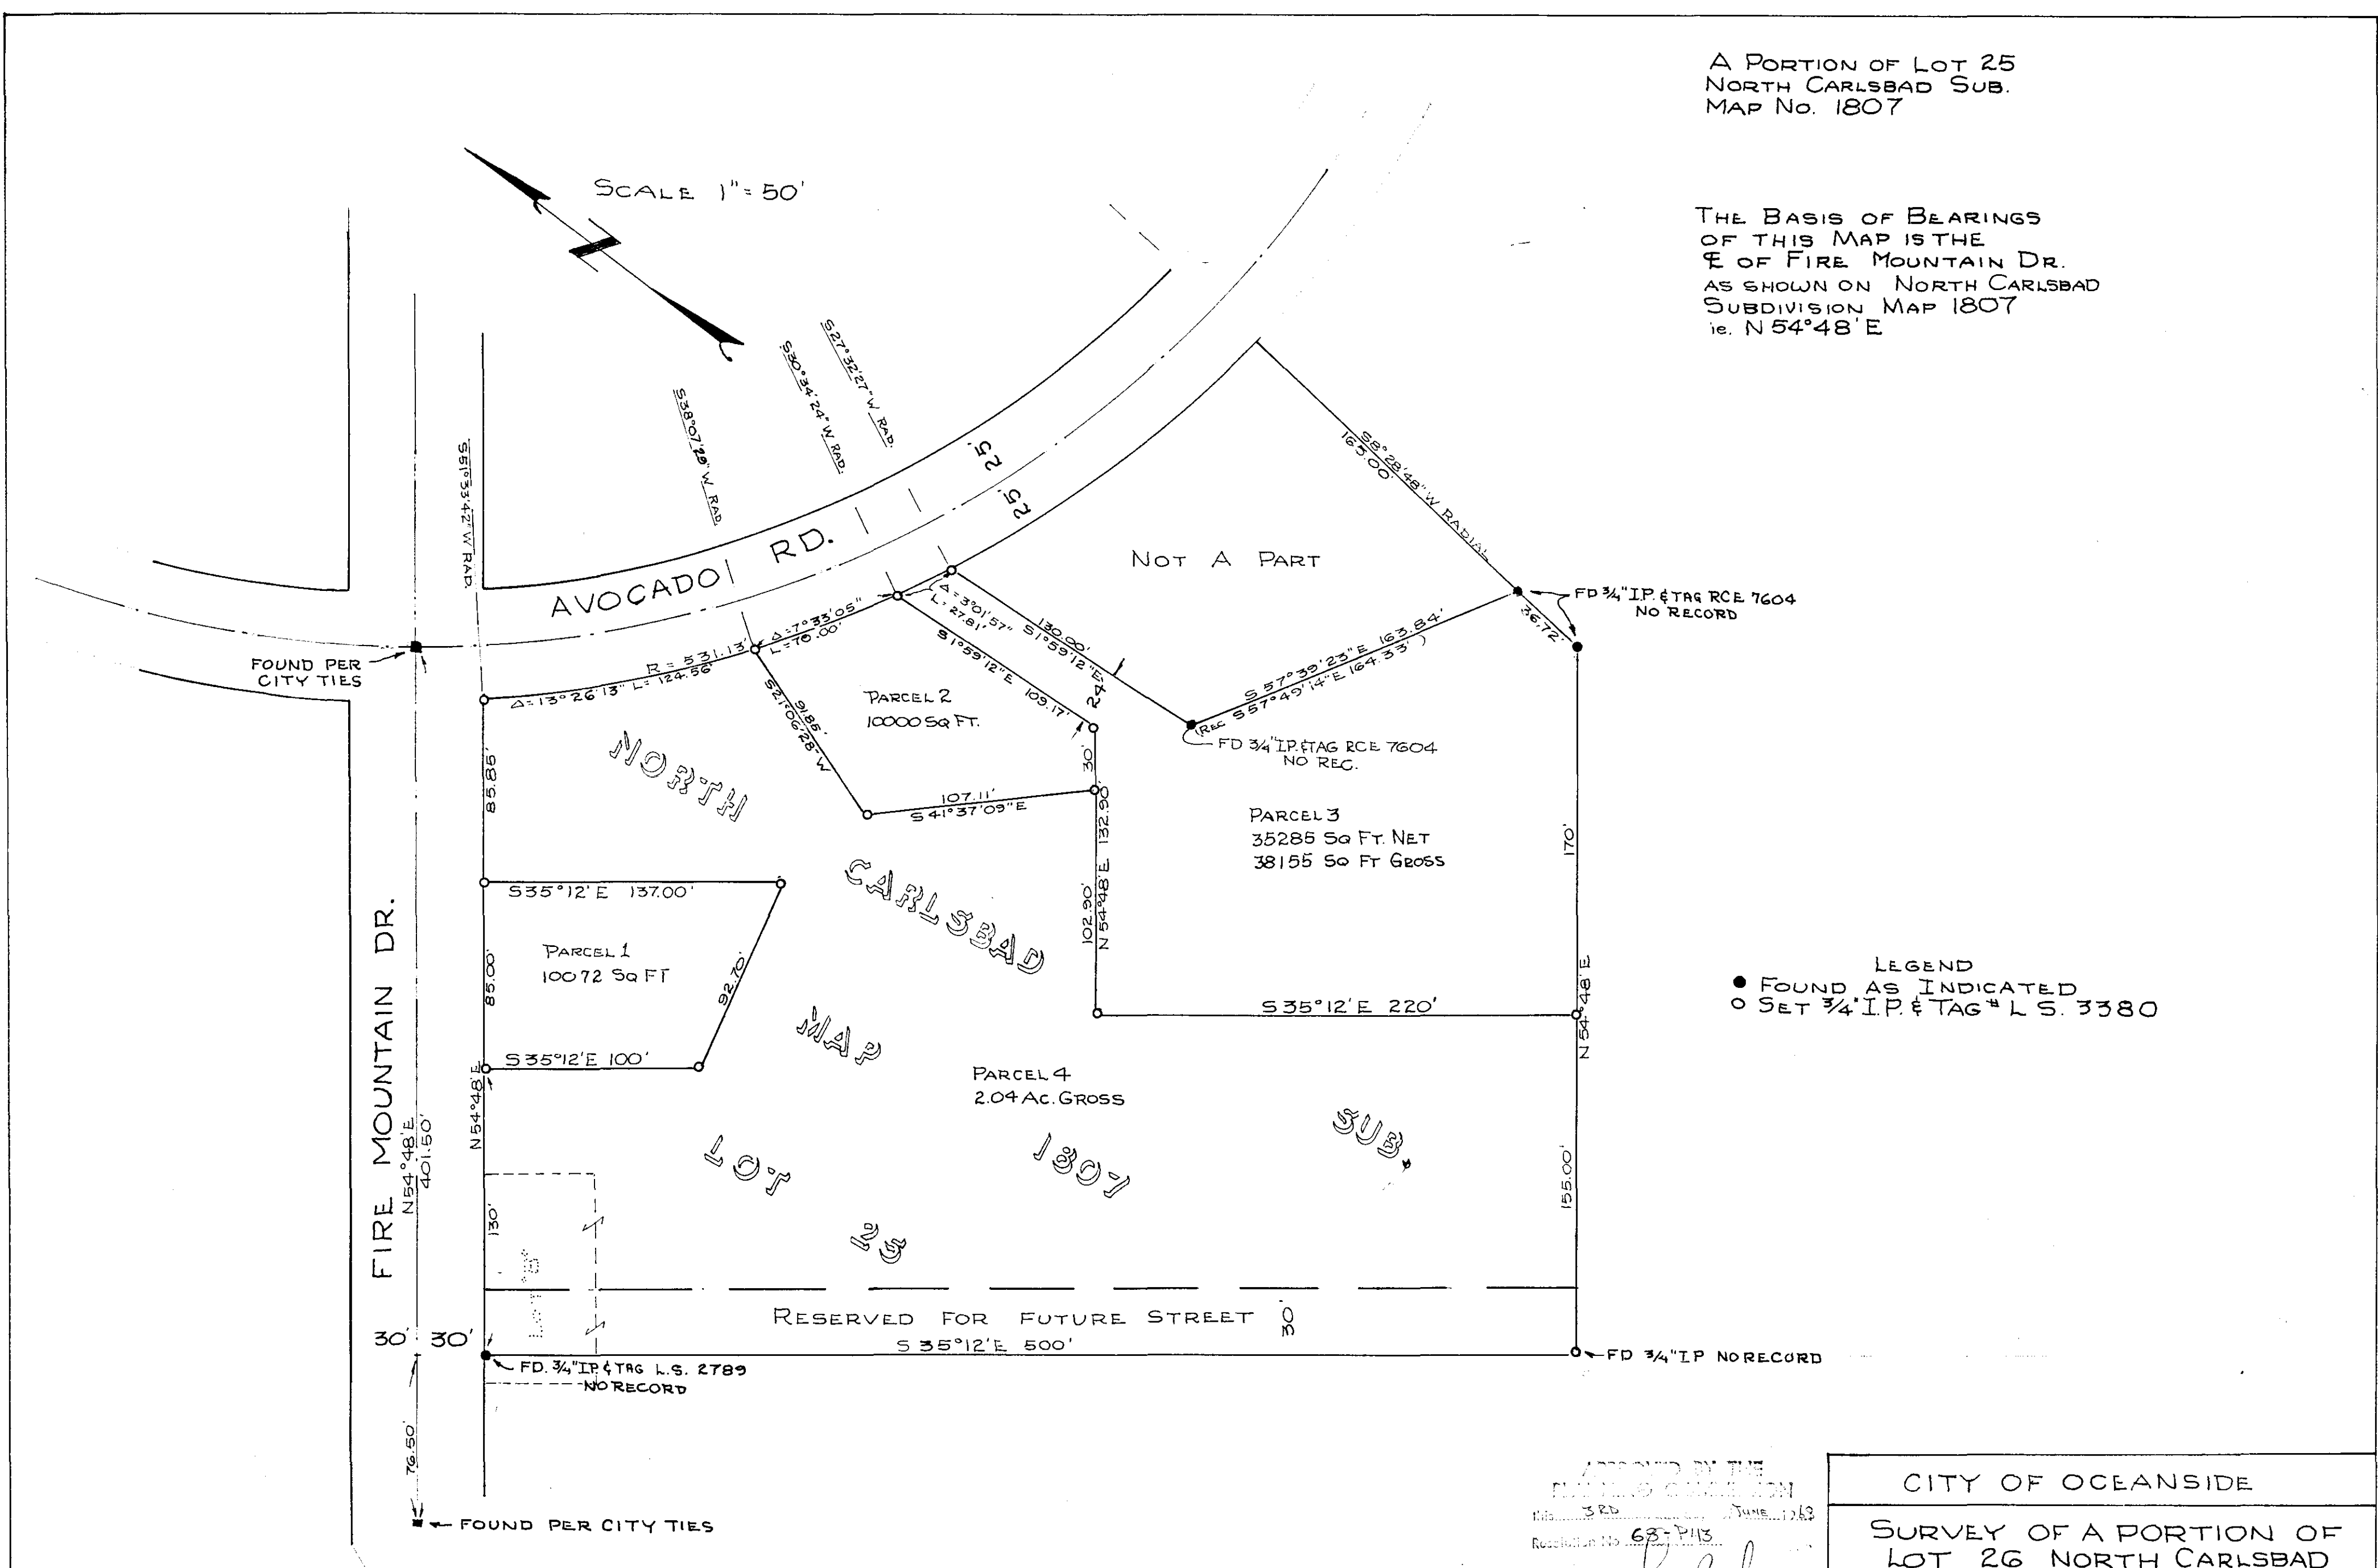

LEGEND
● FOUND AS INDICATED
○ SET 3/4" IP & TAG # L.S. 3380

APPROVED BY THE
PLANNING COMMISSION
Resolution No. 68-7413
Secretary: *[Signature]*

CITY OF OCEANSIDE
SURVEY OF A PORTION OF
LOT 26 NORTH CARLSBAD
REQUESTED BY REINHOLD GERBER

APPROVED
Alton L. Ruden 9-9-68
ALTON L. RUDEN DATE
CITY ENGINEER

Neal M. Wessel
NEAL M. WESSEL
L.S. 3380
9-1-68
DATE