


SPLIT LOT MAP # 480

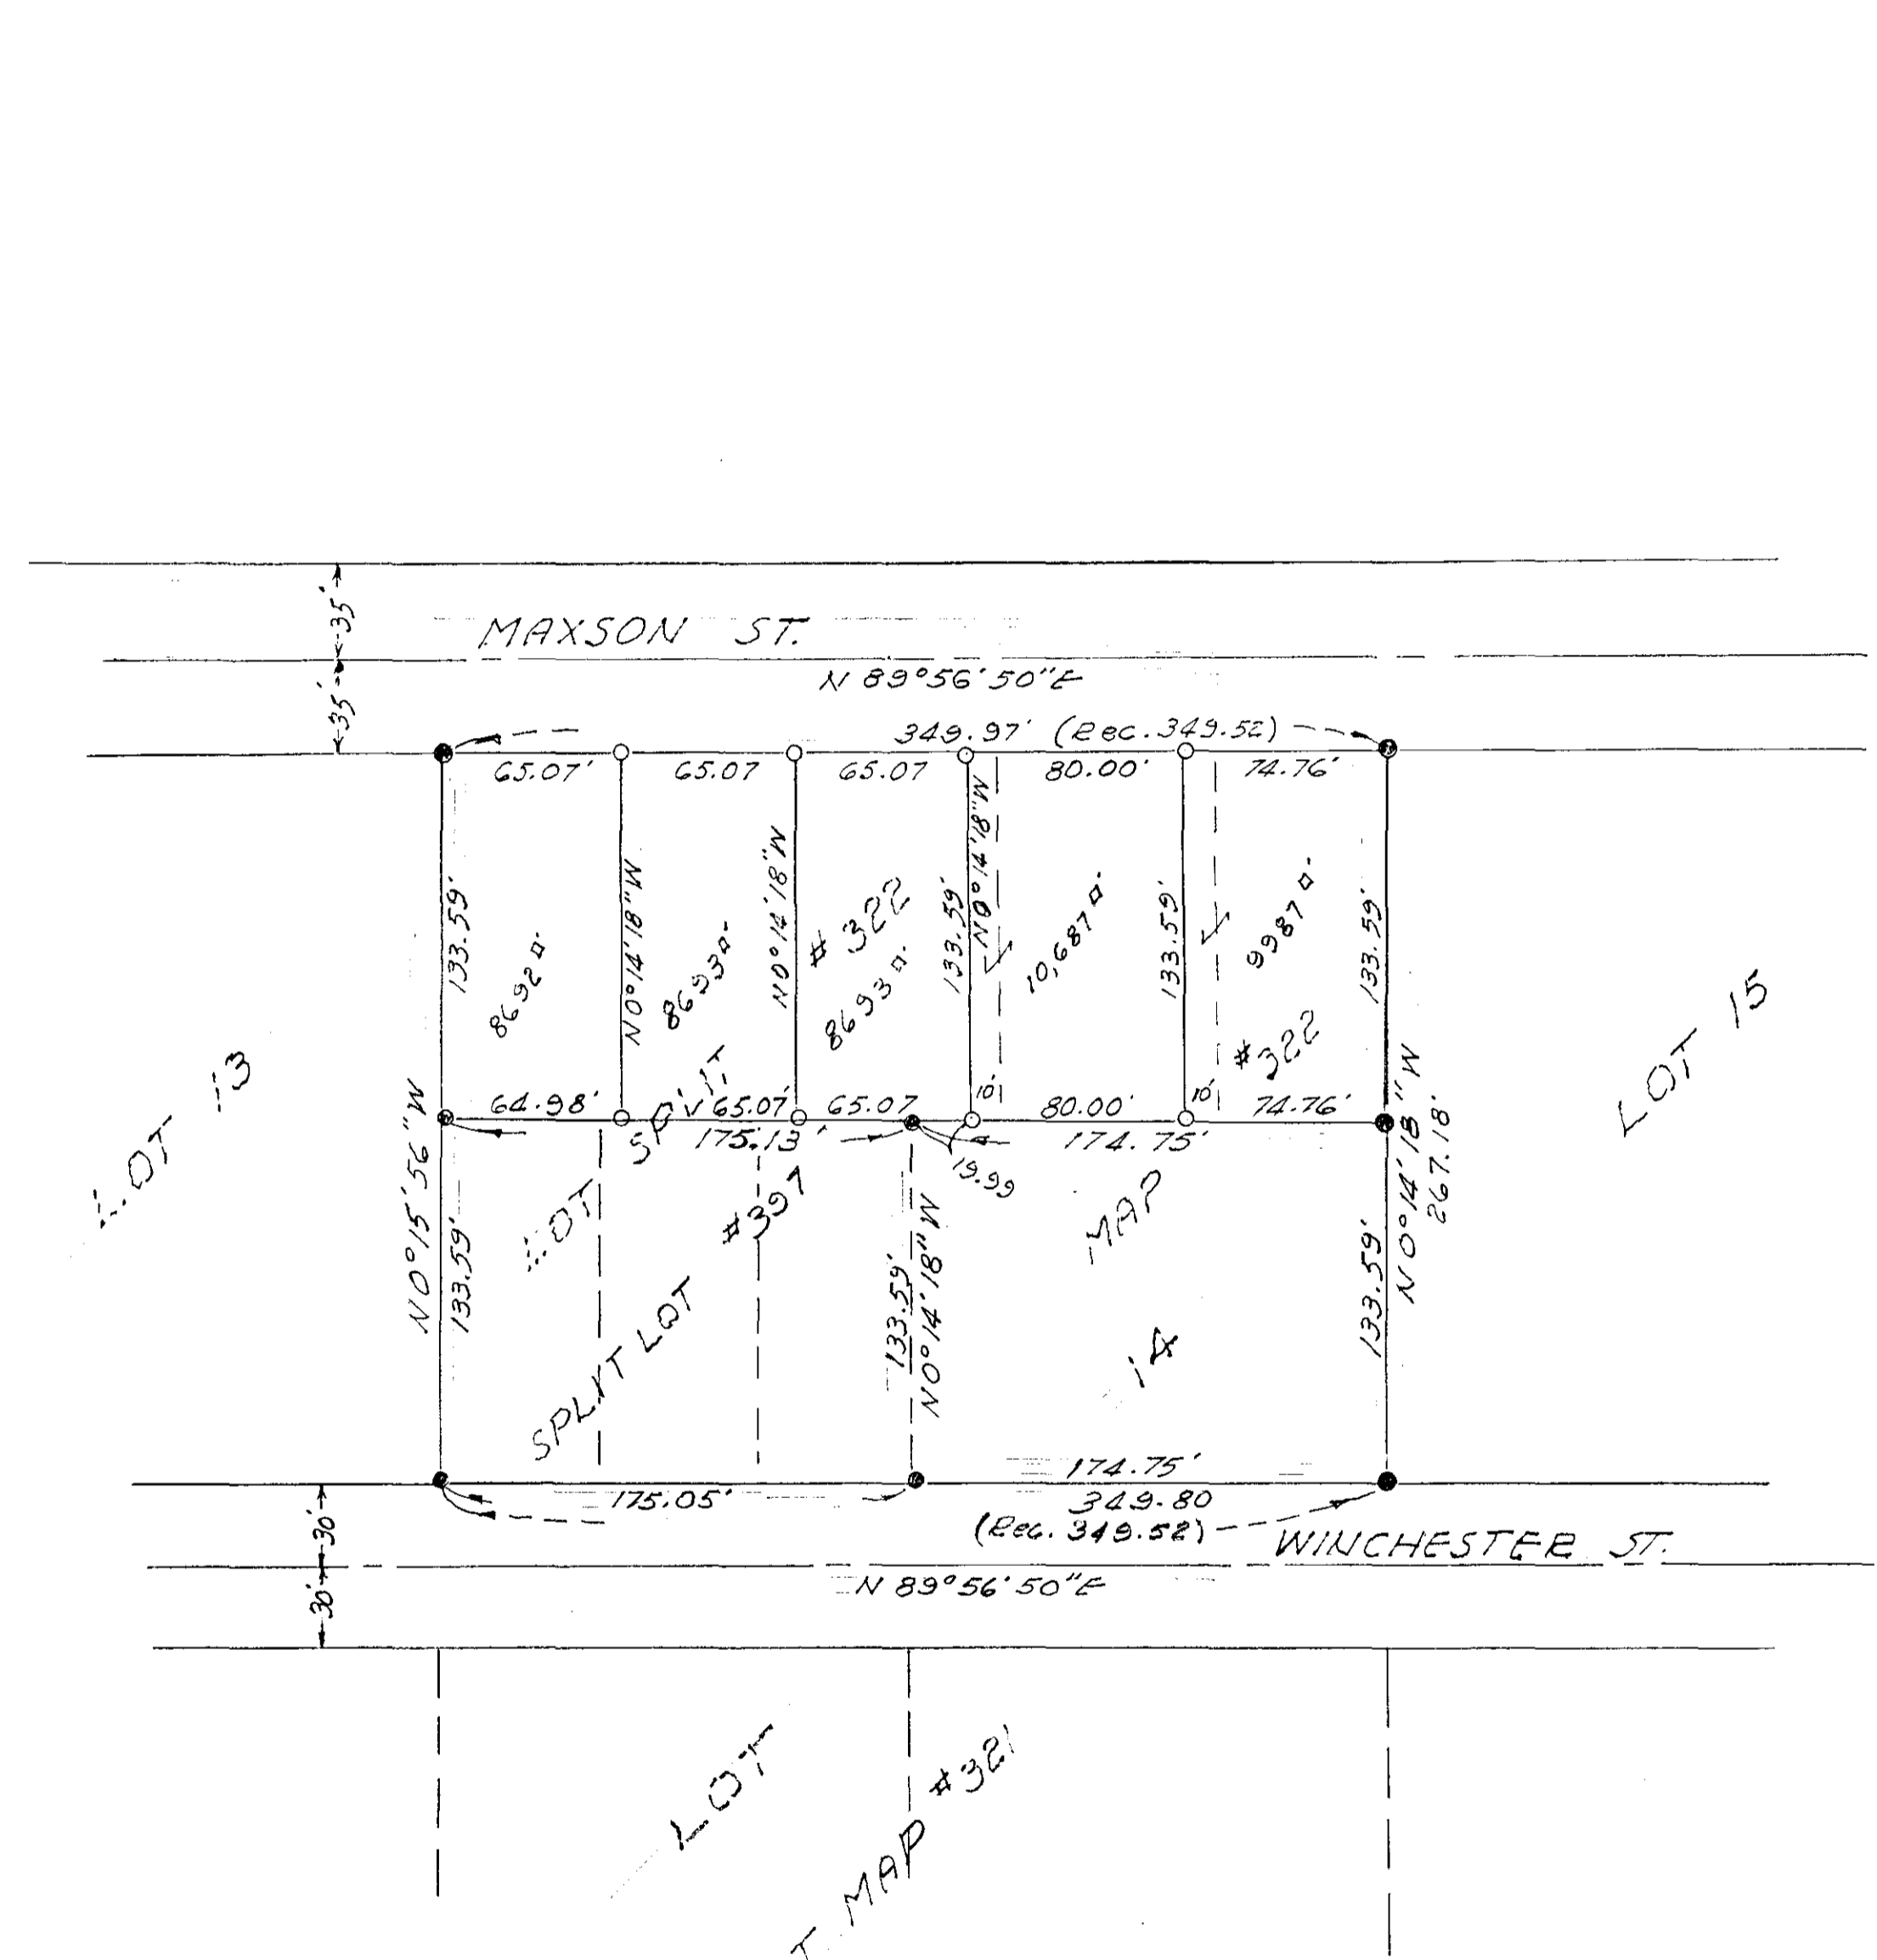

SCALE 1" = 60'

- LEGEND
- Monuments Fd. Tagged P.C.E. #10301
 - Set 3/4" Iron Pipe " " " "

THE BASIS OF BEARINGS of this map is the \pm of Maxson St. i.e. N 89° 56' 50" E Split Lot Map # 397

LOT 13
SPLIT LOT MAP # 397
LOT 14
SPLIT LOT MAP # 321
LOT 15

APPROVED: _____ <i>Allen & Ruden</i> A.L. RUDEN - P.C.E. 10163 11-12-1968 DATE	REQUESTED BY ELMER PETERS CITY OF OCEANSIDE, CALIF. SURVEY OF A PORTION OF LOT No 14, MAXSON & GRIFFIN'S SUB. MAP 433 SOUTH COAST ENGINEERING SERVICE <i>William A. Ayer</i> Wm. A. AYER, P.C.E. 10301 NOV. 10, 1968 DATE
--	--