


SPLIT LOT MAP N^o 483

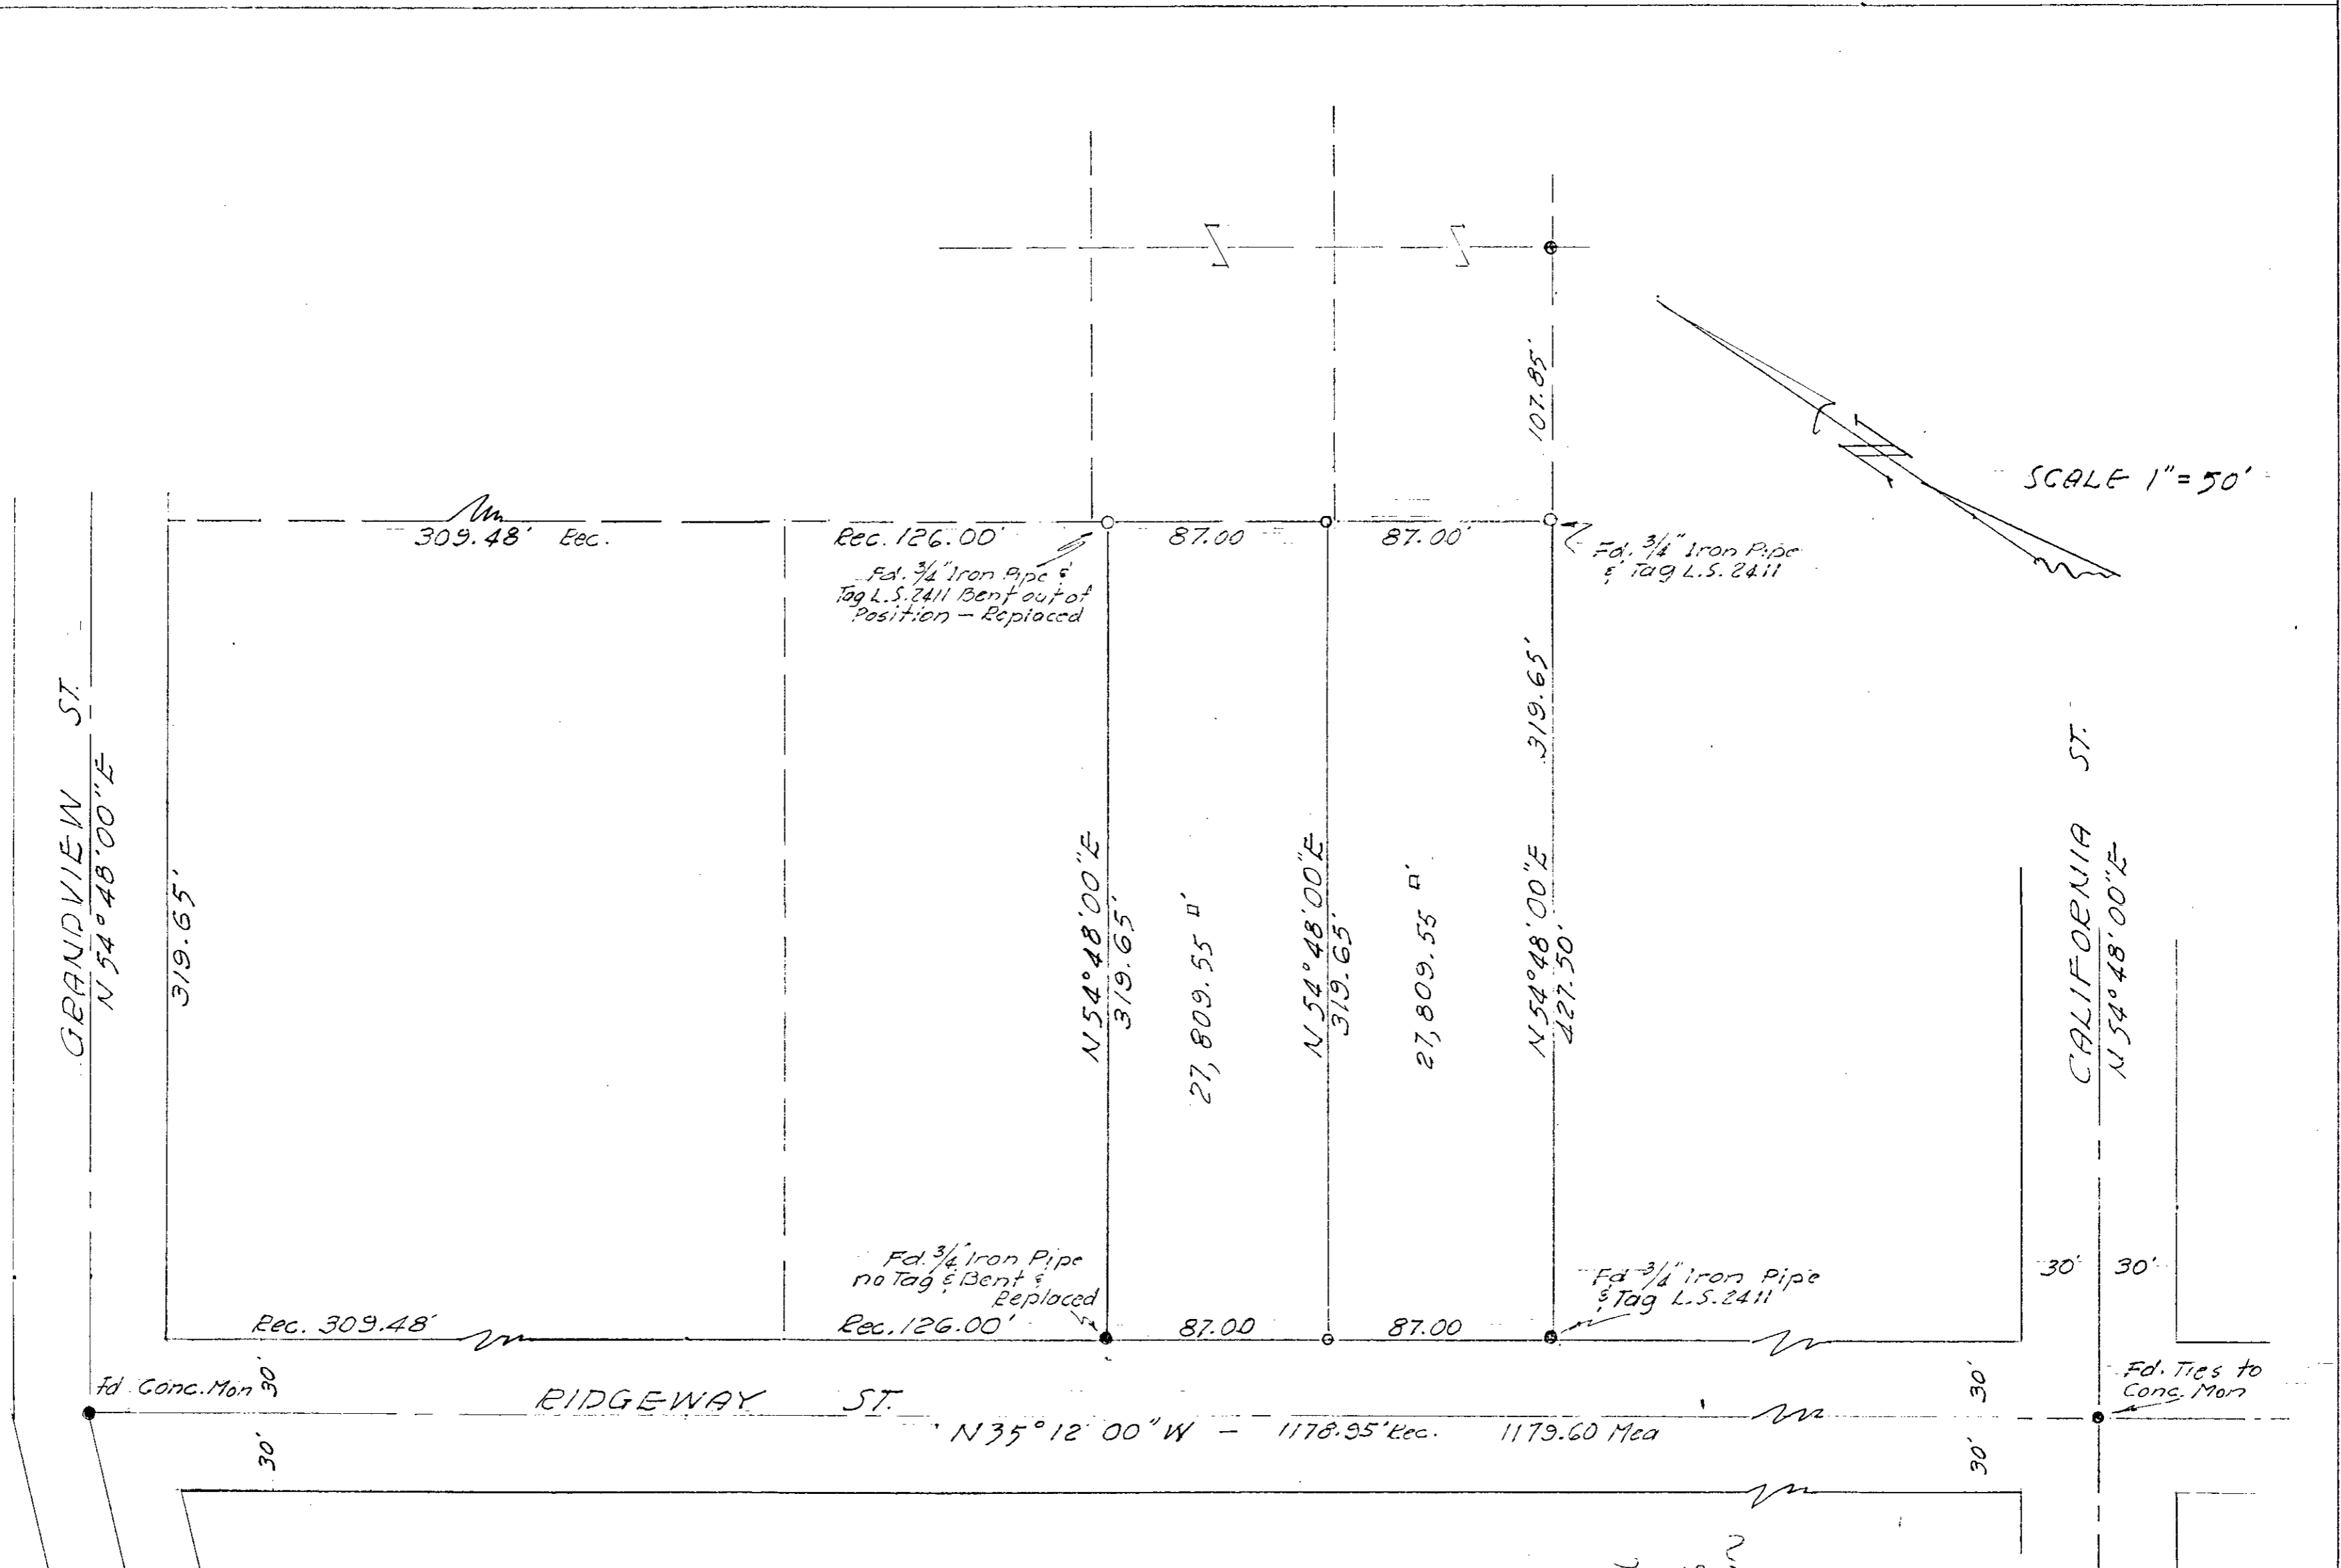

SCALE 1" = 50'

LEGEND

- Monuments Found as noted
- o Set 3/4" Iron Pipe & Tag R.C.E. 14505

The BASIS OF BEARINGS of this survey is the E of Ridgeway St as per Map N^o 1717. i.e. N 35° 12' 00" W

REQUESTED BY: _____
OWNER

CITY OF OCEANSIDE, CALIF.
SURVEY OF A PORTION OF TRACT 56 HOTELING LANDS
MAP N^o 1717

APPROVED: <i>Alton L. Ruden</i> ALTON L. RUDEN - RCE 1016 12-30-68 DATE	Drawn By <i>L.E.M.</i> Checked by _____ Approved <i>Richard Toal</i> Richard Toal RCE 14505	FILE _____ DATE 11-25-68 JOB N ^o 2059
--	--	--