


LOT 38
MAP 1807

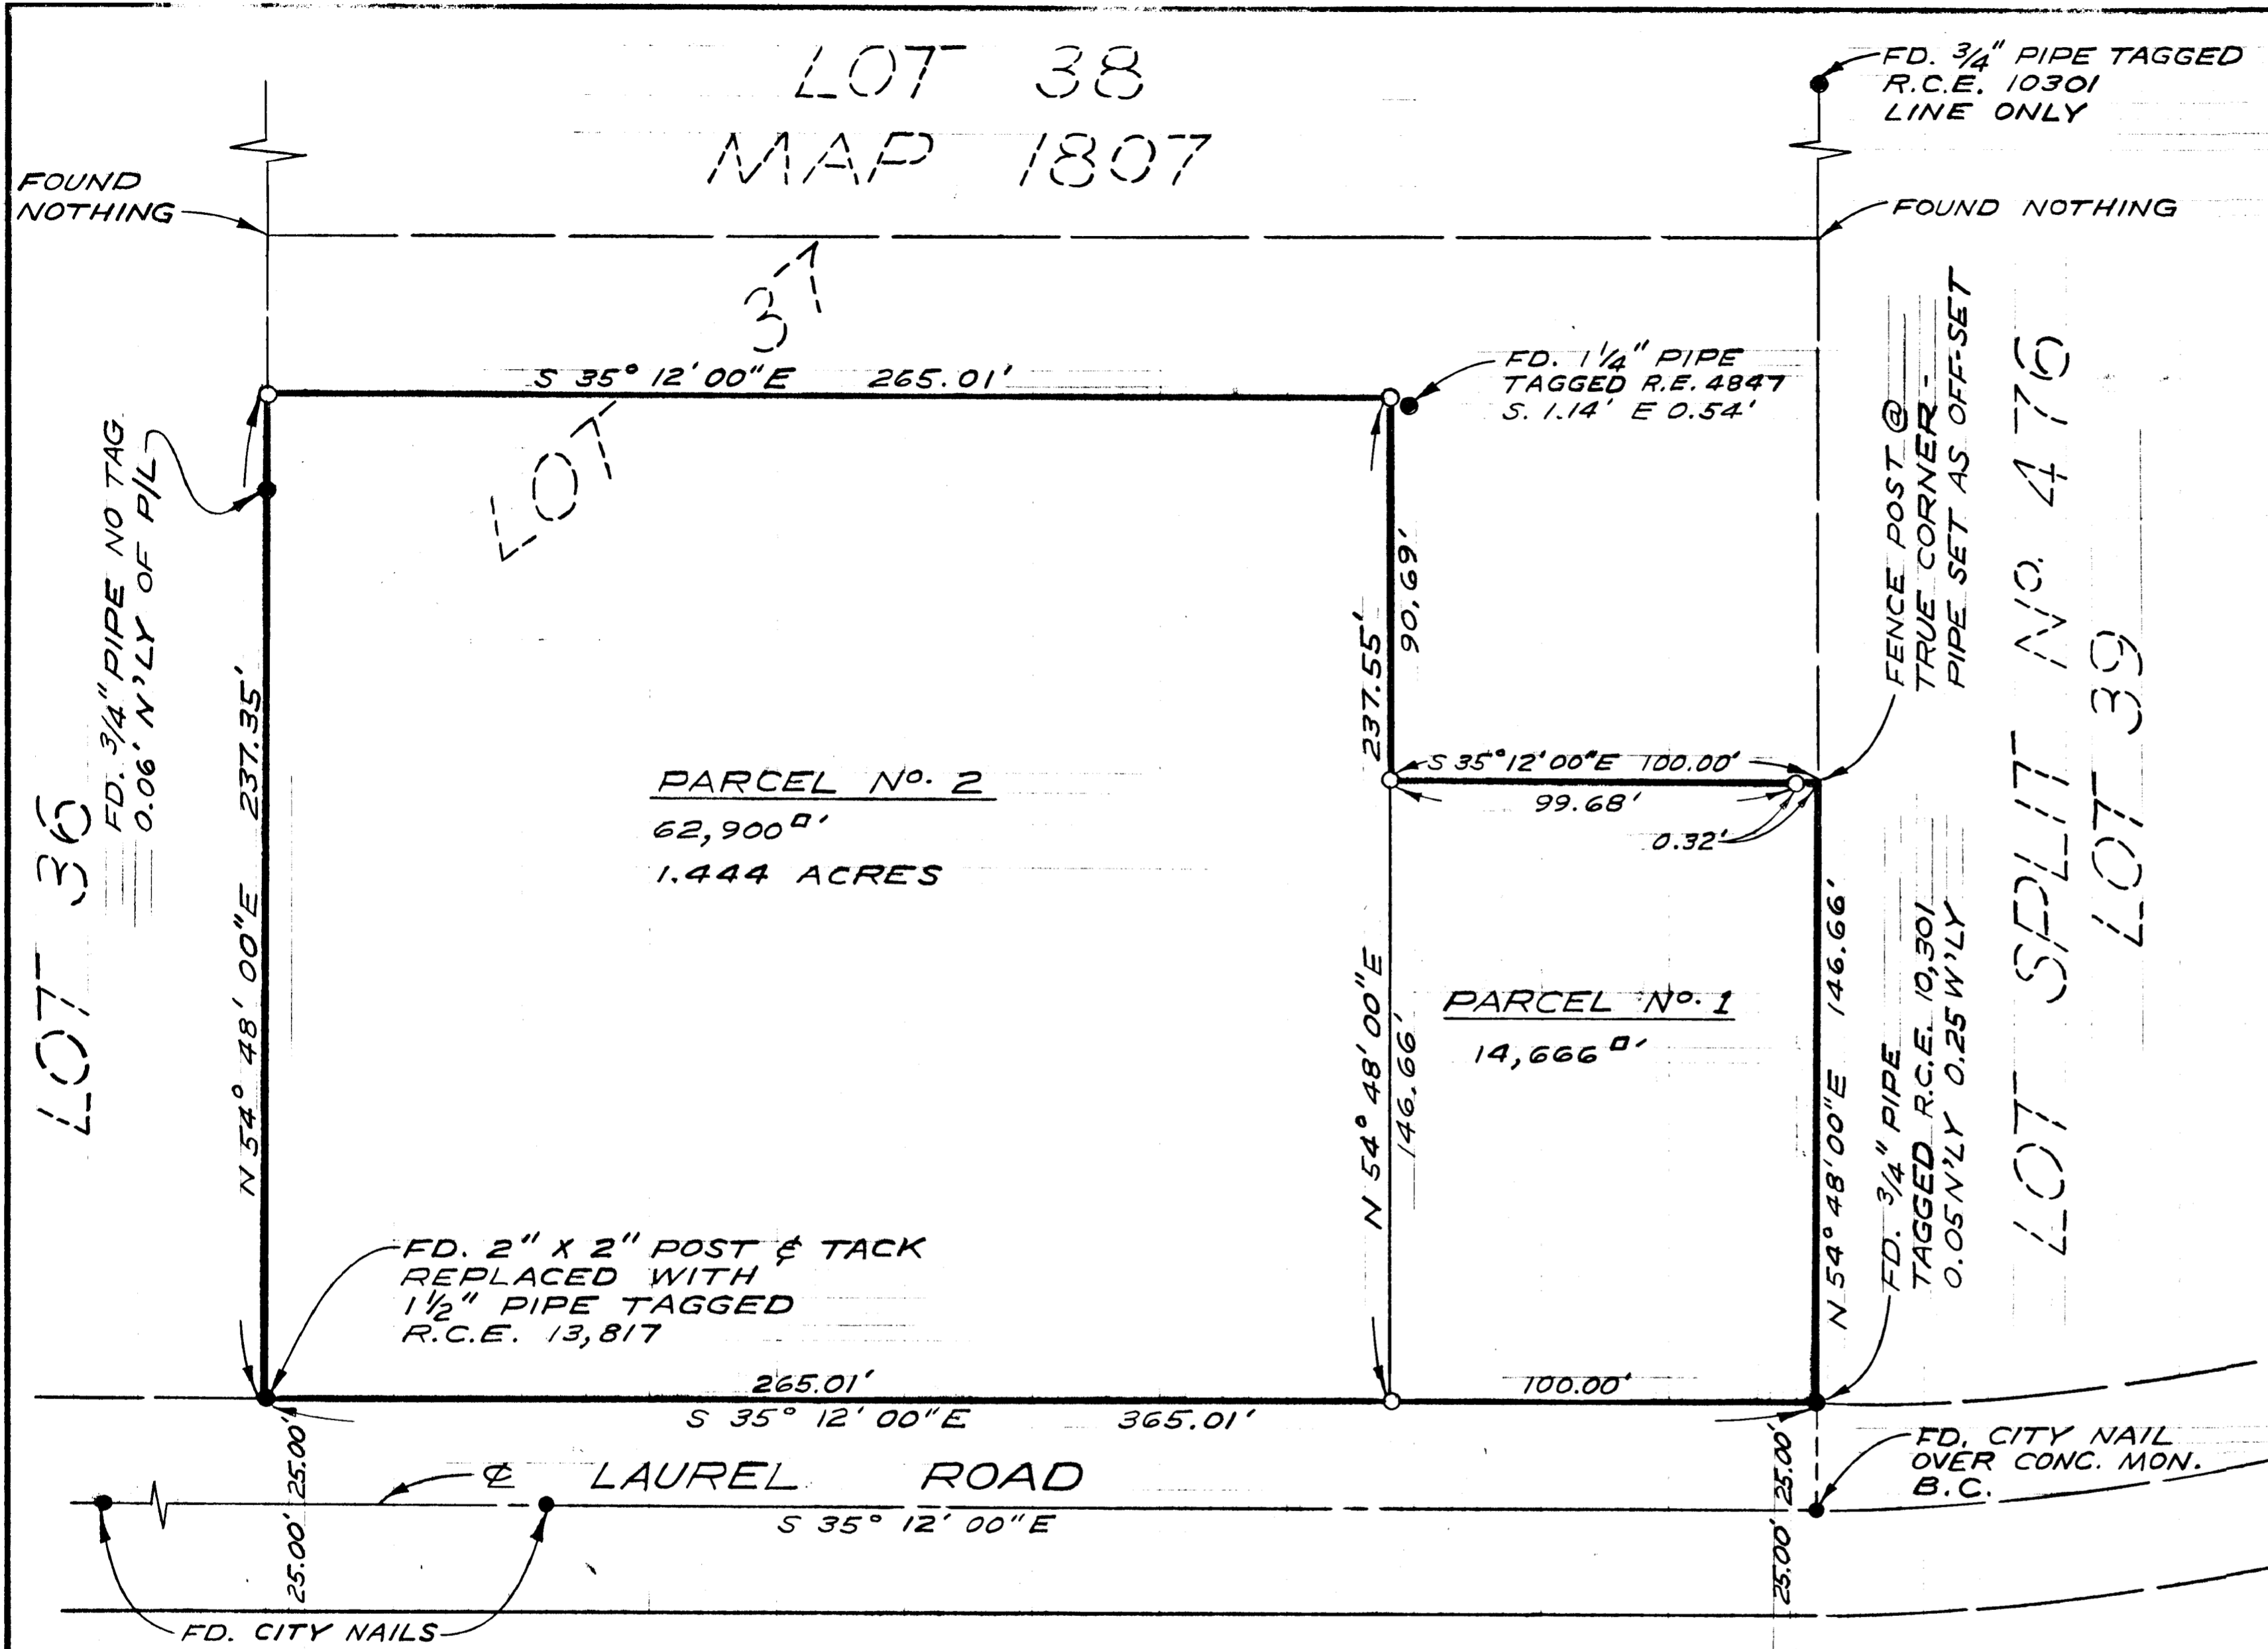

LEGAL DESCRIPTION:
PORTION OF LOT 37 OF NORTH CARLSBAD, MAP No. 1807, IN THE CITY OF OCEANSIDE, COUNTY OF SAN DIEGO, STATE OF CALIFORNIA

LEGEND:

- FOUND AS SHOWN
- SET 1 1/2" IRON PIPE TAGGED R.C.E. 13,817

BASIS OF BEARING:
CENTER LINE OF LAUREL ROAD PER MAP 1807 I.E. S 35° 12' 00" E

LOT SPLIT MAP		
FOR GENE WEBER		
OCEANSIDE, CALIFORNIA		
APPROVED:	DRAWN:	DATE:
Alton L. Ruden	E. BRIAN SMITH ENGINEERS HP 528 SOUTH HILL STREET	5-13-69
ALTON L. RUDEN, R.C.E. 10,163 CITY ENGINEER	CHECKED: OCEANSIDE, CALIFORNIA	SCALE: 1" = 30'
DATE: 5-29-1969	H.L.T.	SHEET: 1 OF 1
OCEANSIDE, CALIFORNIA	APPROVED: E. Brian Smith	E.B.S.
	E. BRIAN SMITH, R.C.E. 13,817	