


LOT SPLIT MAP No. 507

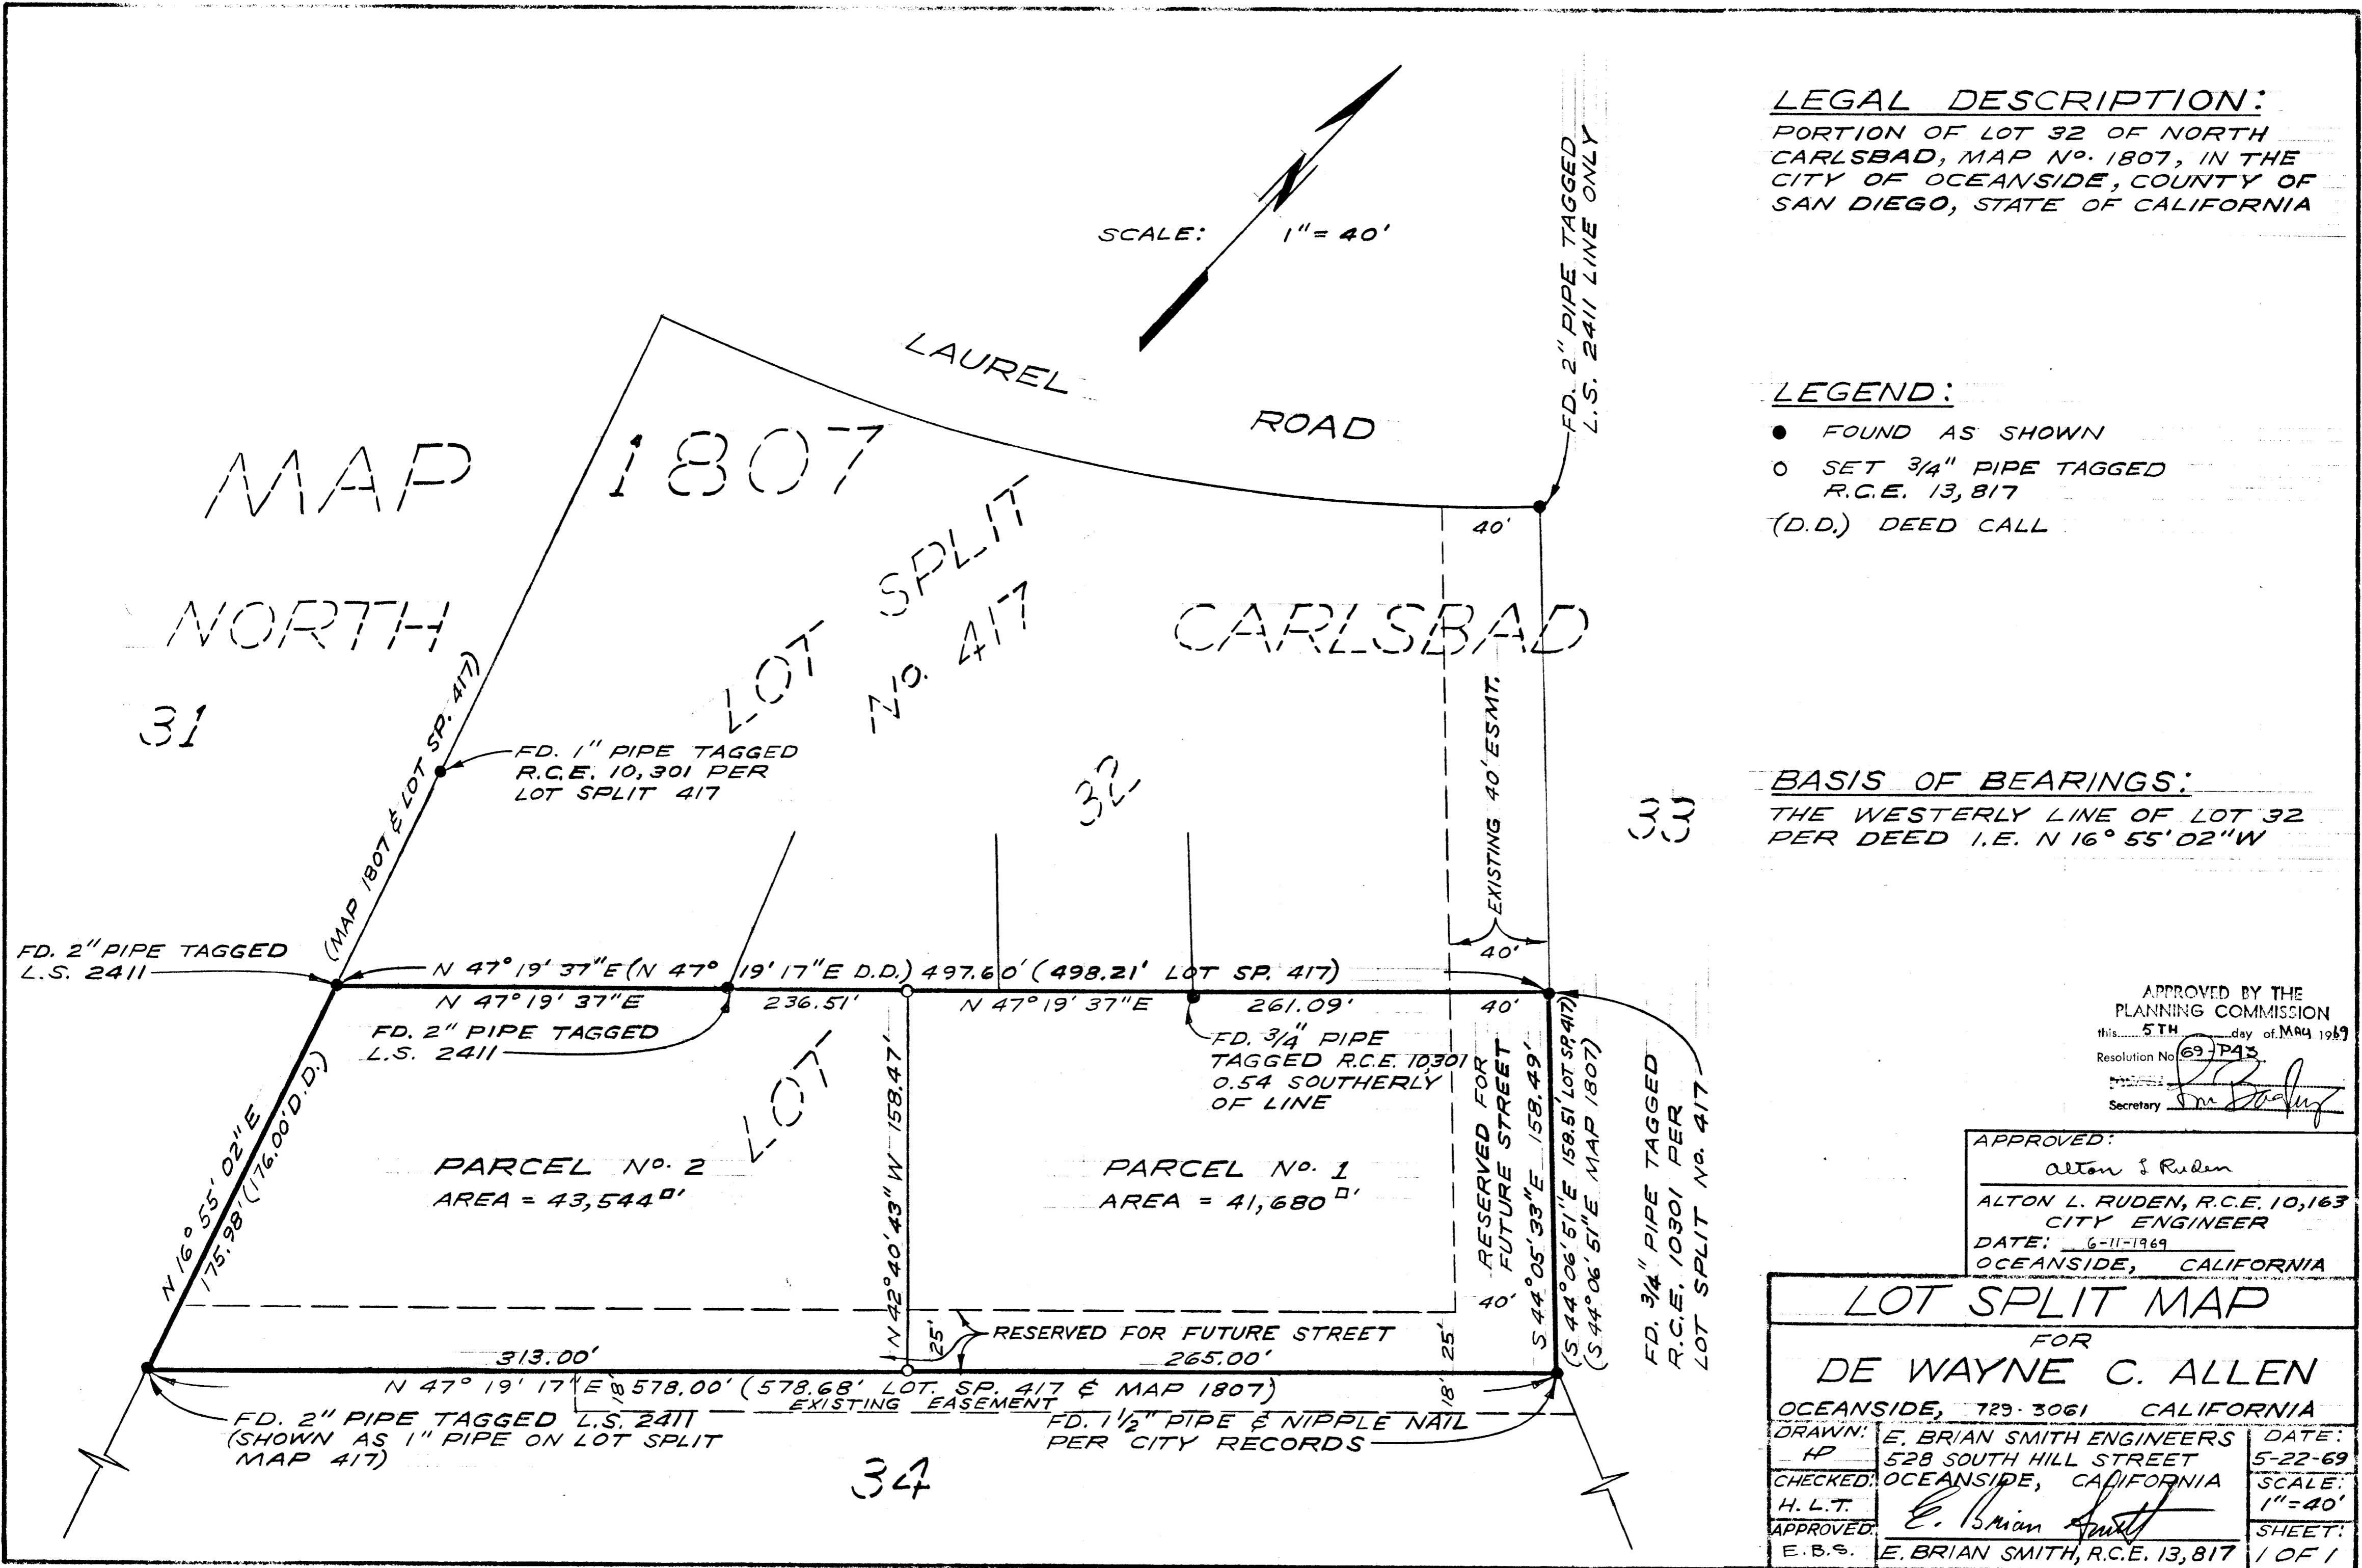

LEGAL DESCRIPTION:
 PORTION OF LOT 32 OF NORTH CARLSBAD, MAP No. 1807, IN THE CITY OF OCEANSIDE, COUNTY OF SAN DIEGO, STATE OF CALIFORNIA

LEGEND:

- FOUND AS SHOWN
- SET 3/4" PIPE TAGGED R.C.E. 13,817
- (D.D.) DEED CALL

BASIS OF BEARINGS:
 THE WESTERLY LINE OF LOT 32 PER DEED I.E. N 16° 55' 02" W

APPROVED BY THE PLANNING COMMISSION
 this 5TH day of MAY 1969
 Resolution No. 69-143
 Secretary *[Signature]*

APPROVED:
 Alton L. Ruden
 ALTON L. RUDEN, R.C.E. 10,163
 CITY ENGINEER
 DATE: 6-11-1969
 OCEANSIDE, CALIFORNIA

LOT SPLIT MAP
 FOR
DE WAYNE C. ALLEN
 OCEANSIDE, 729-3061 CALIFORNIA

DRAWN: HP	E. BRIAN SMITH ENGINEERS 528 SOUTH HILL STREET OCEANSIDE, CALIFORNIA	DATE: 5-22-69
CHECKED: H.L.T.	<i>[Signature]</i>	SCALE: 1"=40'
APPROVED: E.B.S.	E. BRIAN SMITH, R.C.E. 13,817	SHEET: 1 OF 1