


LOT SPLIT MAP No. 526

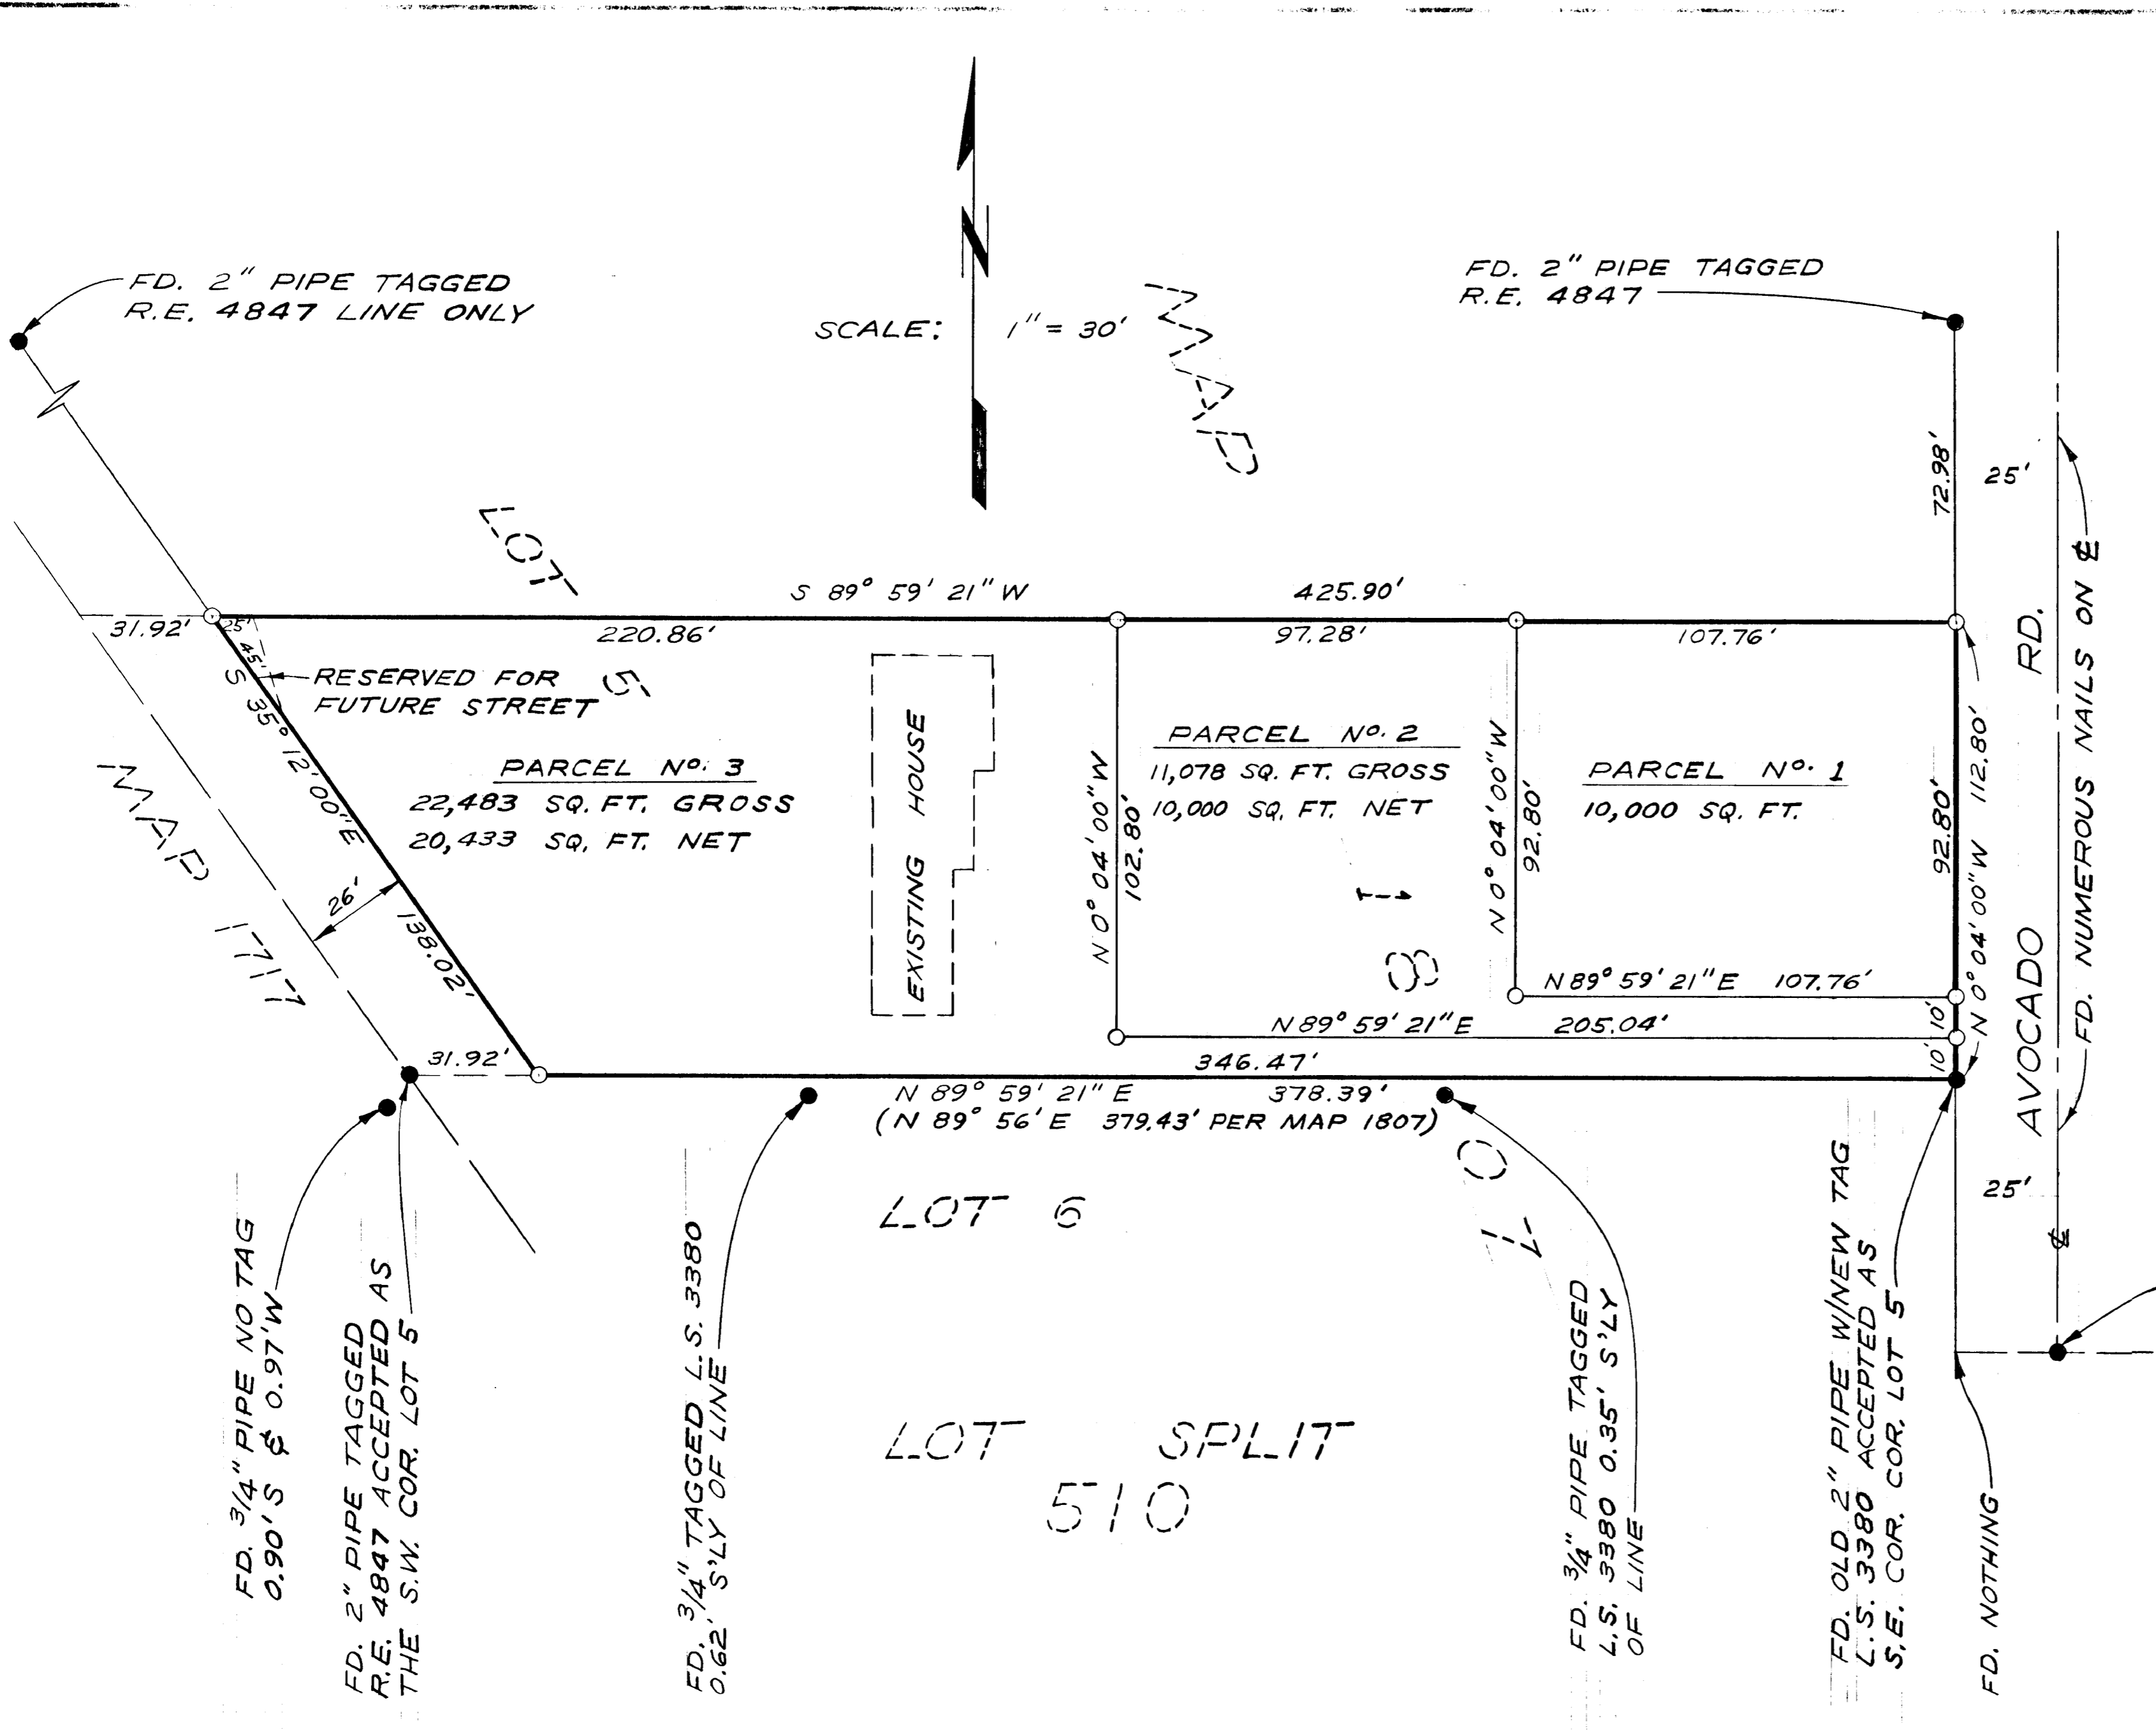

LEGAL DESCRIPTION:
 A PORTION OF LOT 5 OF NORTH CARLSBAD MAP 1807 CITY OF OCEANSIDE, COUNTY OF SAN DIEGO, STATE OF CALIFORNIA

LEGEND:
 ● FOUND AS SHOWN
 ○ SET 1" IRON PIPE TAGGED R.C.E. 13,817

BASIS OF BEARINGS:
 CENTERLINE OF AVOCADO RD. PER MAP 1807, I.E. N 0° 04' 00" W

LOT SPLIT MAP	
FOR	
EUGENE B. DALEY	
OCEANSIDE, CALIFORNIA	
DRAWN: E. BRIAN SMITH ENGINEERS HP	DATE: 12-14-69
CHECKED: OCEANSIDE, CALIFORNIA H.L.T.	SCALE: 1" = 30'
APPROVED: E. Brian Smith	SHEET: 1 OF 1
E.P.S. E. BRIAN SMITH, R.C.E. 13,817	

APPROVED BY THE PLANNING COMMISSION
 this 3RD day of NOV 1969
 Resolution No. 69-183
 Secretary *[Signature]*

APPROVED:
Alton L. Ruden
 ALTON L. RUDEN R.C.E. 10,163
 CITY ENGINEER
 DATE: 3-24-1970
 OCEANSIDE, CALIFORNIA