


LOT SPLIT MAP #530

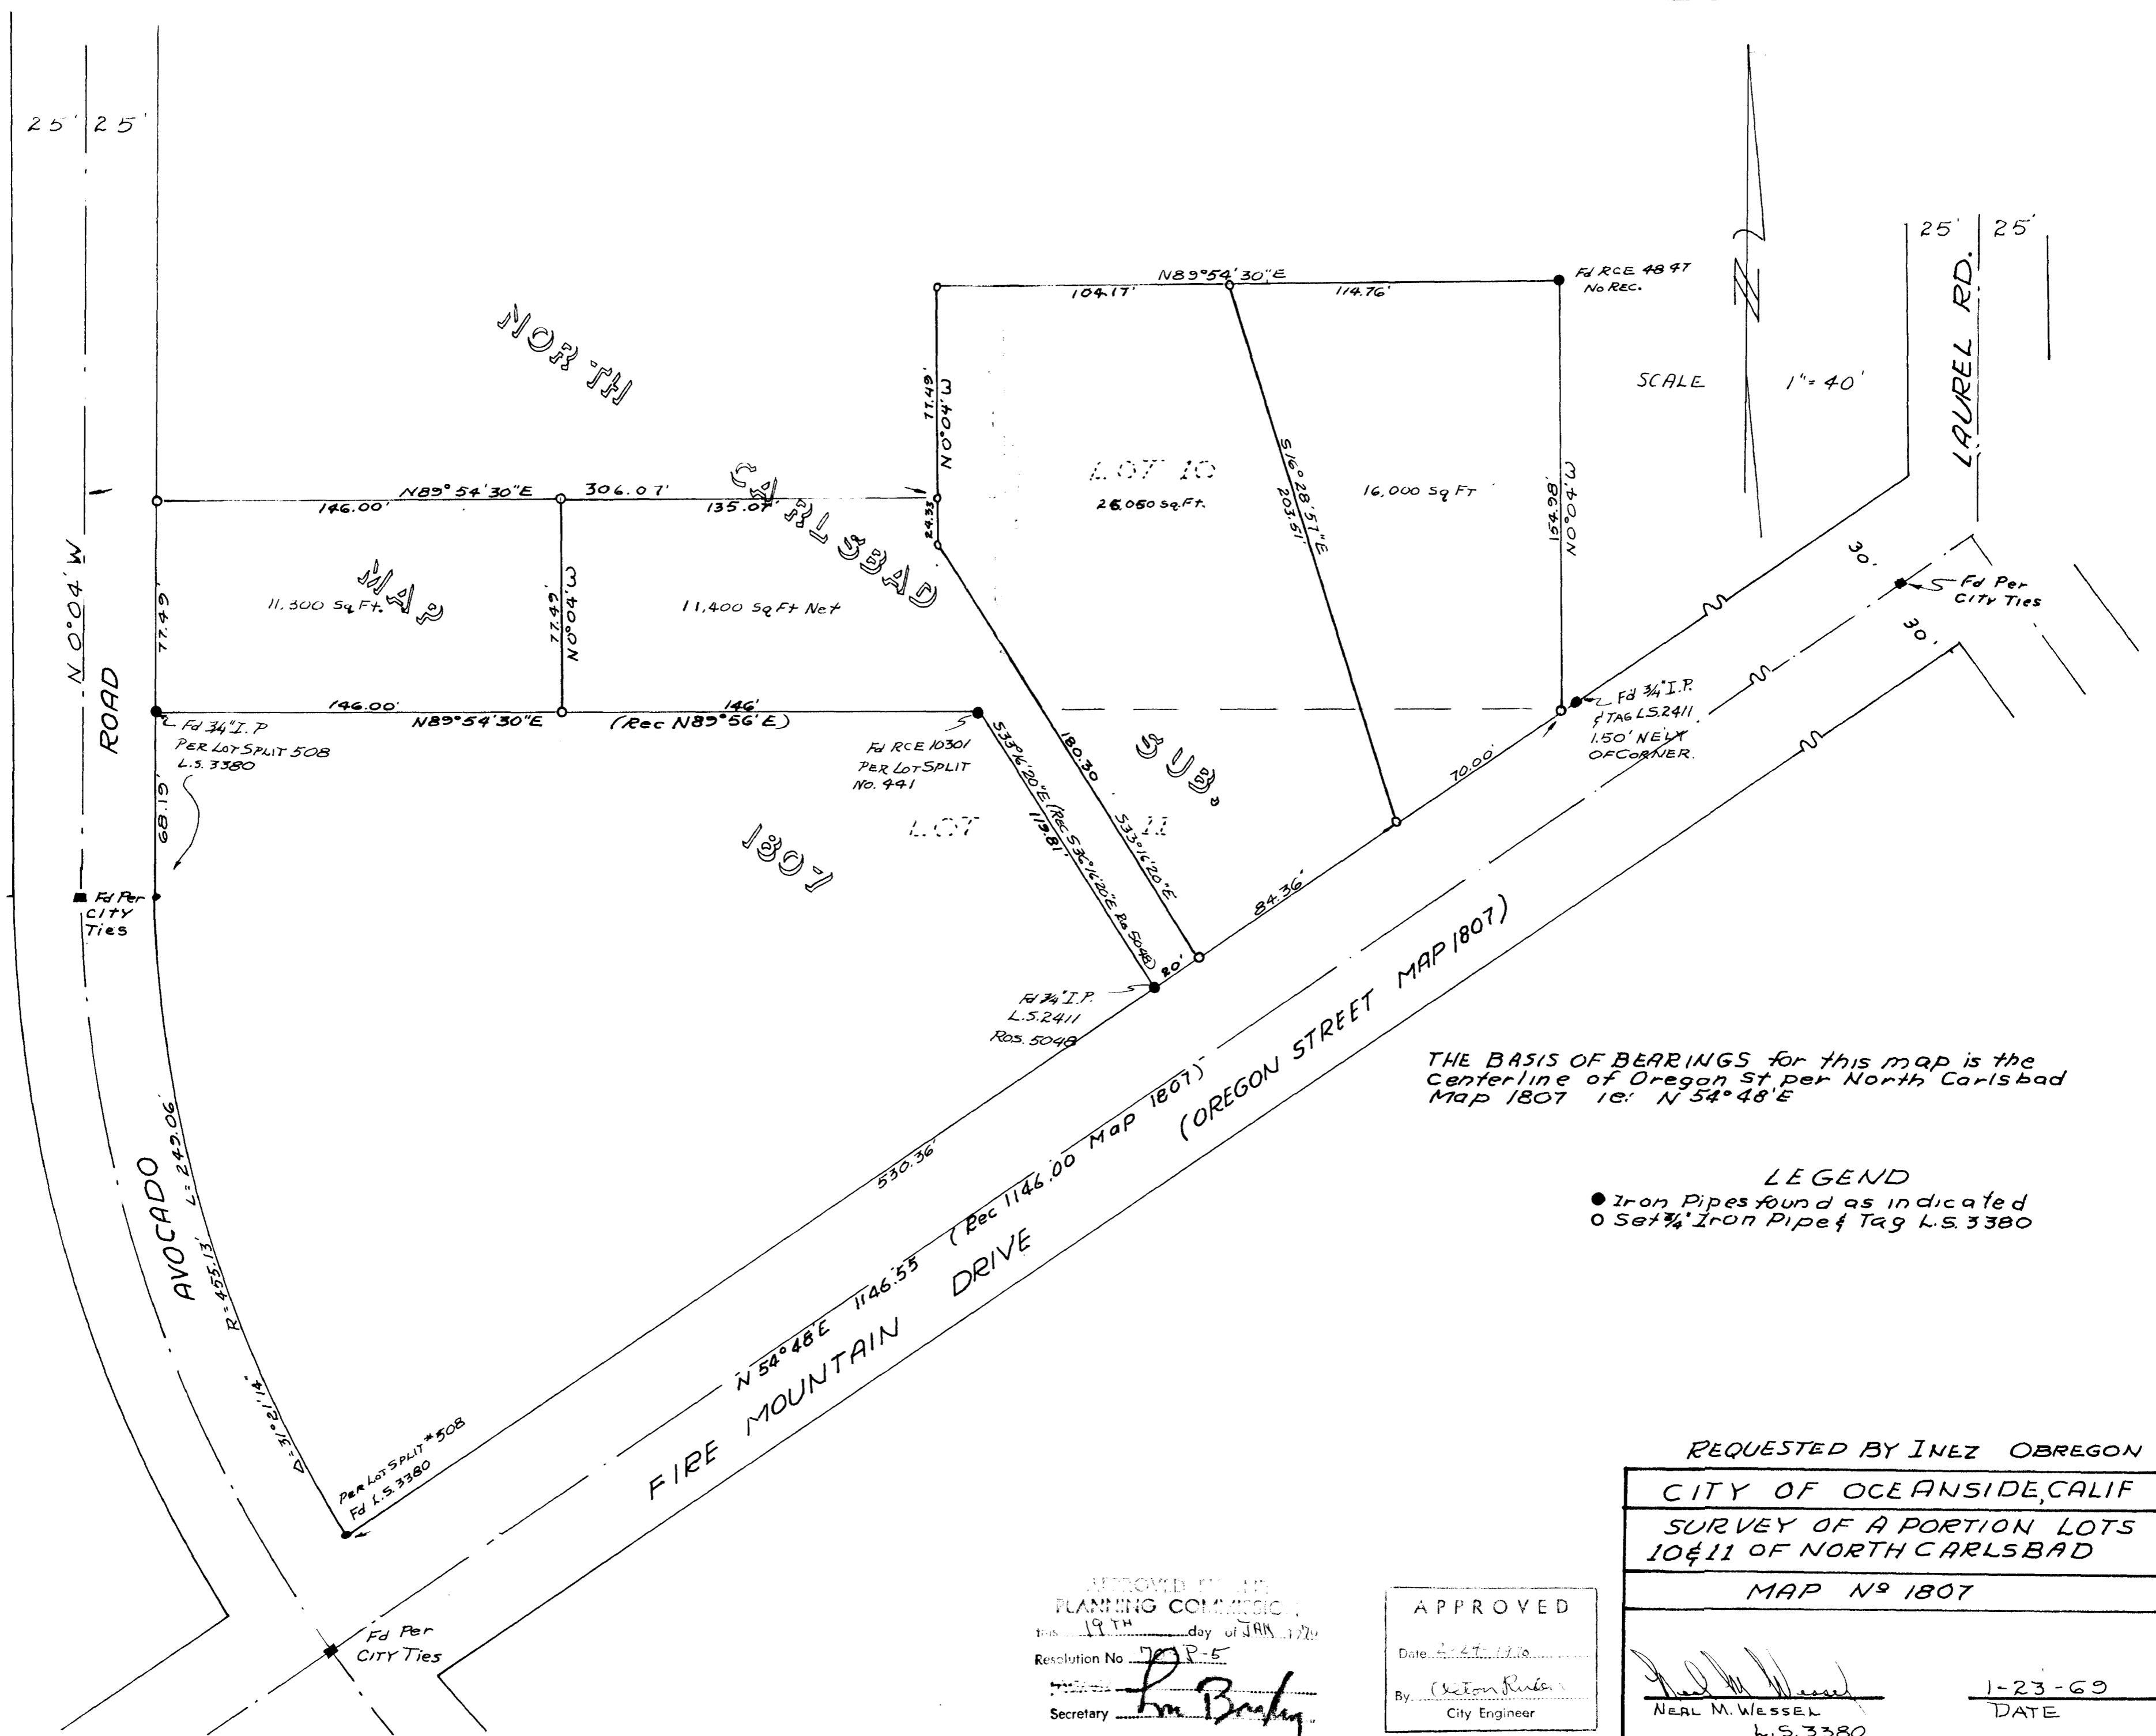

SCALE 1" = 40'

THE BASIS OF BEARINGS for this map is the centerline of Oregon St per North Carlsbad Map 1807 i.e. $N 54^{\circ} 48' E$

LEGEND
 ● Iron Pipes found as indicated
 ○ Set $\frac{3}{4}$ " Iron Pipe & Tag L.S. 3380

REQUESTED BY INEZ OBREGON
 CITY OF OCEANSIDE, CALIF
 SURVEY OF A PORTION LOTS 10 & 11 OF NORTH CARLSBAD
 MAP No 1807

APPROVED BY THE
 PLANNING COMMISSION
 this 19th day of JAN 1970
 Resolution No. 70P-5
 Secretary *Tom Brady*

APPROVED
 Date: 1-23-70
 By: *Neal M. Wessel*
 City Engineer

Neal M. Wessel
 NEAL M. WESSEL
 L.S. 3380
 1-23-69
 DATE