

LEGAL DESCRIPTION


PORTION OF LOT 5, TRACT 51, MAP 1717, HOTELING LANDS, CITY OF OCEANSIDE, COUNTY OF SAN DIEGO, STATE OF CALIFORNIA.

LEGEND

- SET 1" I.D. IRON PIPE TAGGED R.C.E. 7604
- FOUND AS SHOWN

BASIS OF BEARINGS

THE CENTERLINE OF HUNSAKER STREET ACCORDING TO MAP 1717, I.E. NORTH 35°12' WEST

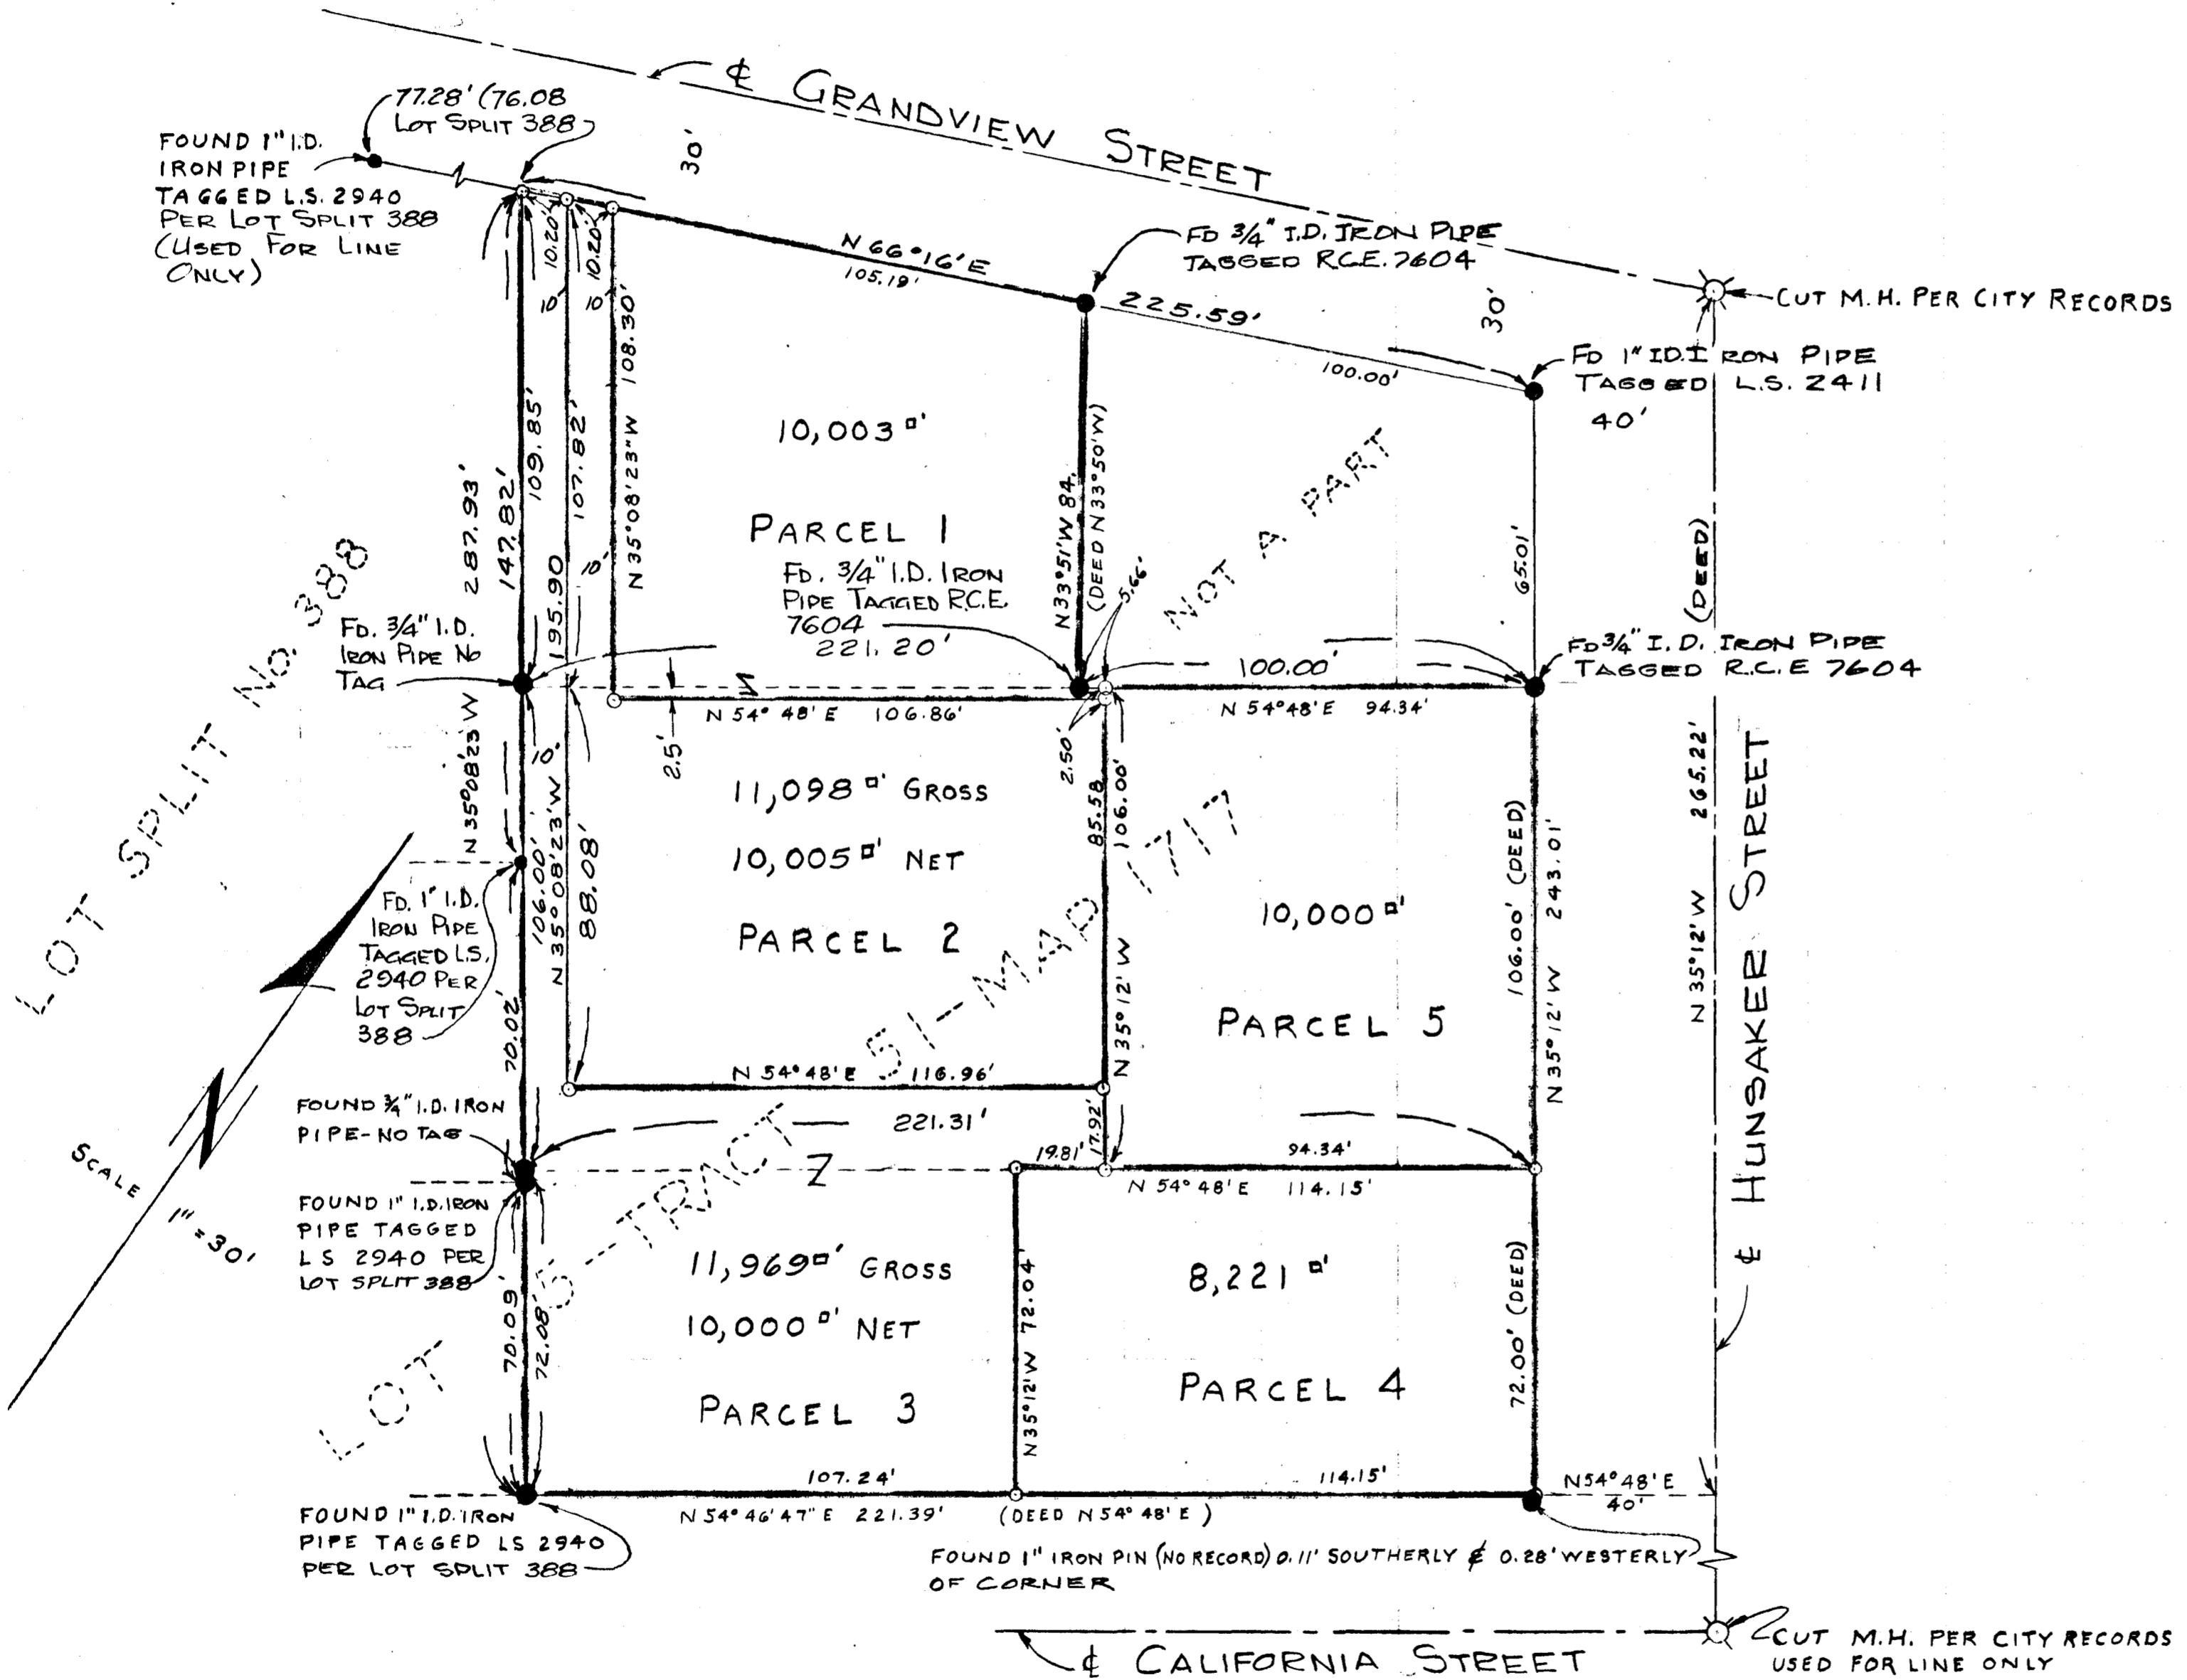

APPROVED BY THE
PLANNING COMMISSION
this 17th day of Nov. 1967
Resolution No. 69 P.B.T.
Secretary *[Signature]*

LOT SPLIT MAP

FOR
R.D. CHANEY

OCEANSIDE, CALIFORNIA	
DRAWN S.B.	DRESSELHAUS ENGINEERS 528 SOUTH HILL STREET OCEANSIDE, CALIFORNIA
CHECKED H.L.T.	<i>[Signature]</i>
APPROVED EBS.	E. BRIAN SMITH R.C.E. 13,817
	DATE 12/13/65
	SCALE 1" = 30'
	SHEET 1 OF 1

APPROVED:
[Signature]
ALTON L. RUDEN
CITY ENGINEER
DATE: