


# SPLIT LOT MAP 538

A PORTION OF LOT 27  
NORTH CARLSBAD SUB  
MAP NO 1807

THE BASIS OF BEARINGS  
OF THIS MAP IS THE  
E OF LAUREL ROAD  
AS SHOWN ON NORTH CARLSBAD  
SUBDIVISION MAP 1807  
i.e. S35°12'W

SCALE  
1"=50'

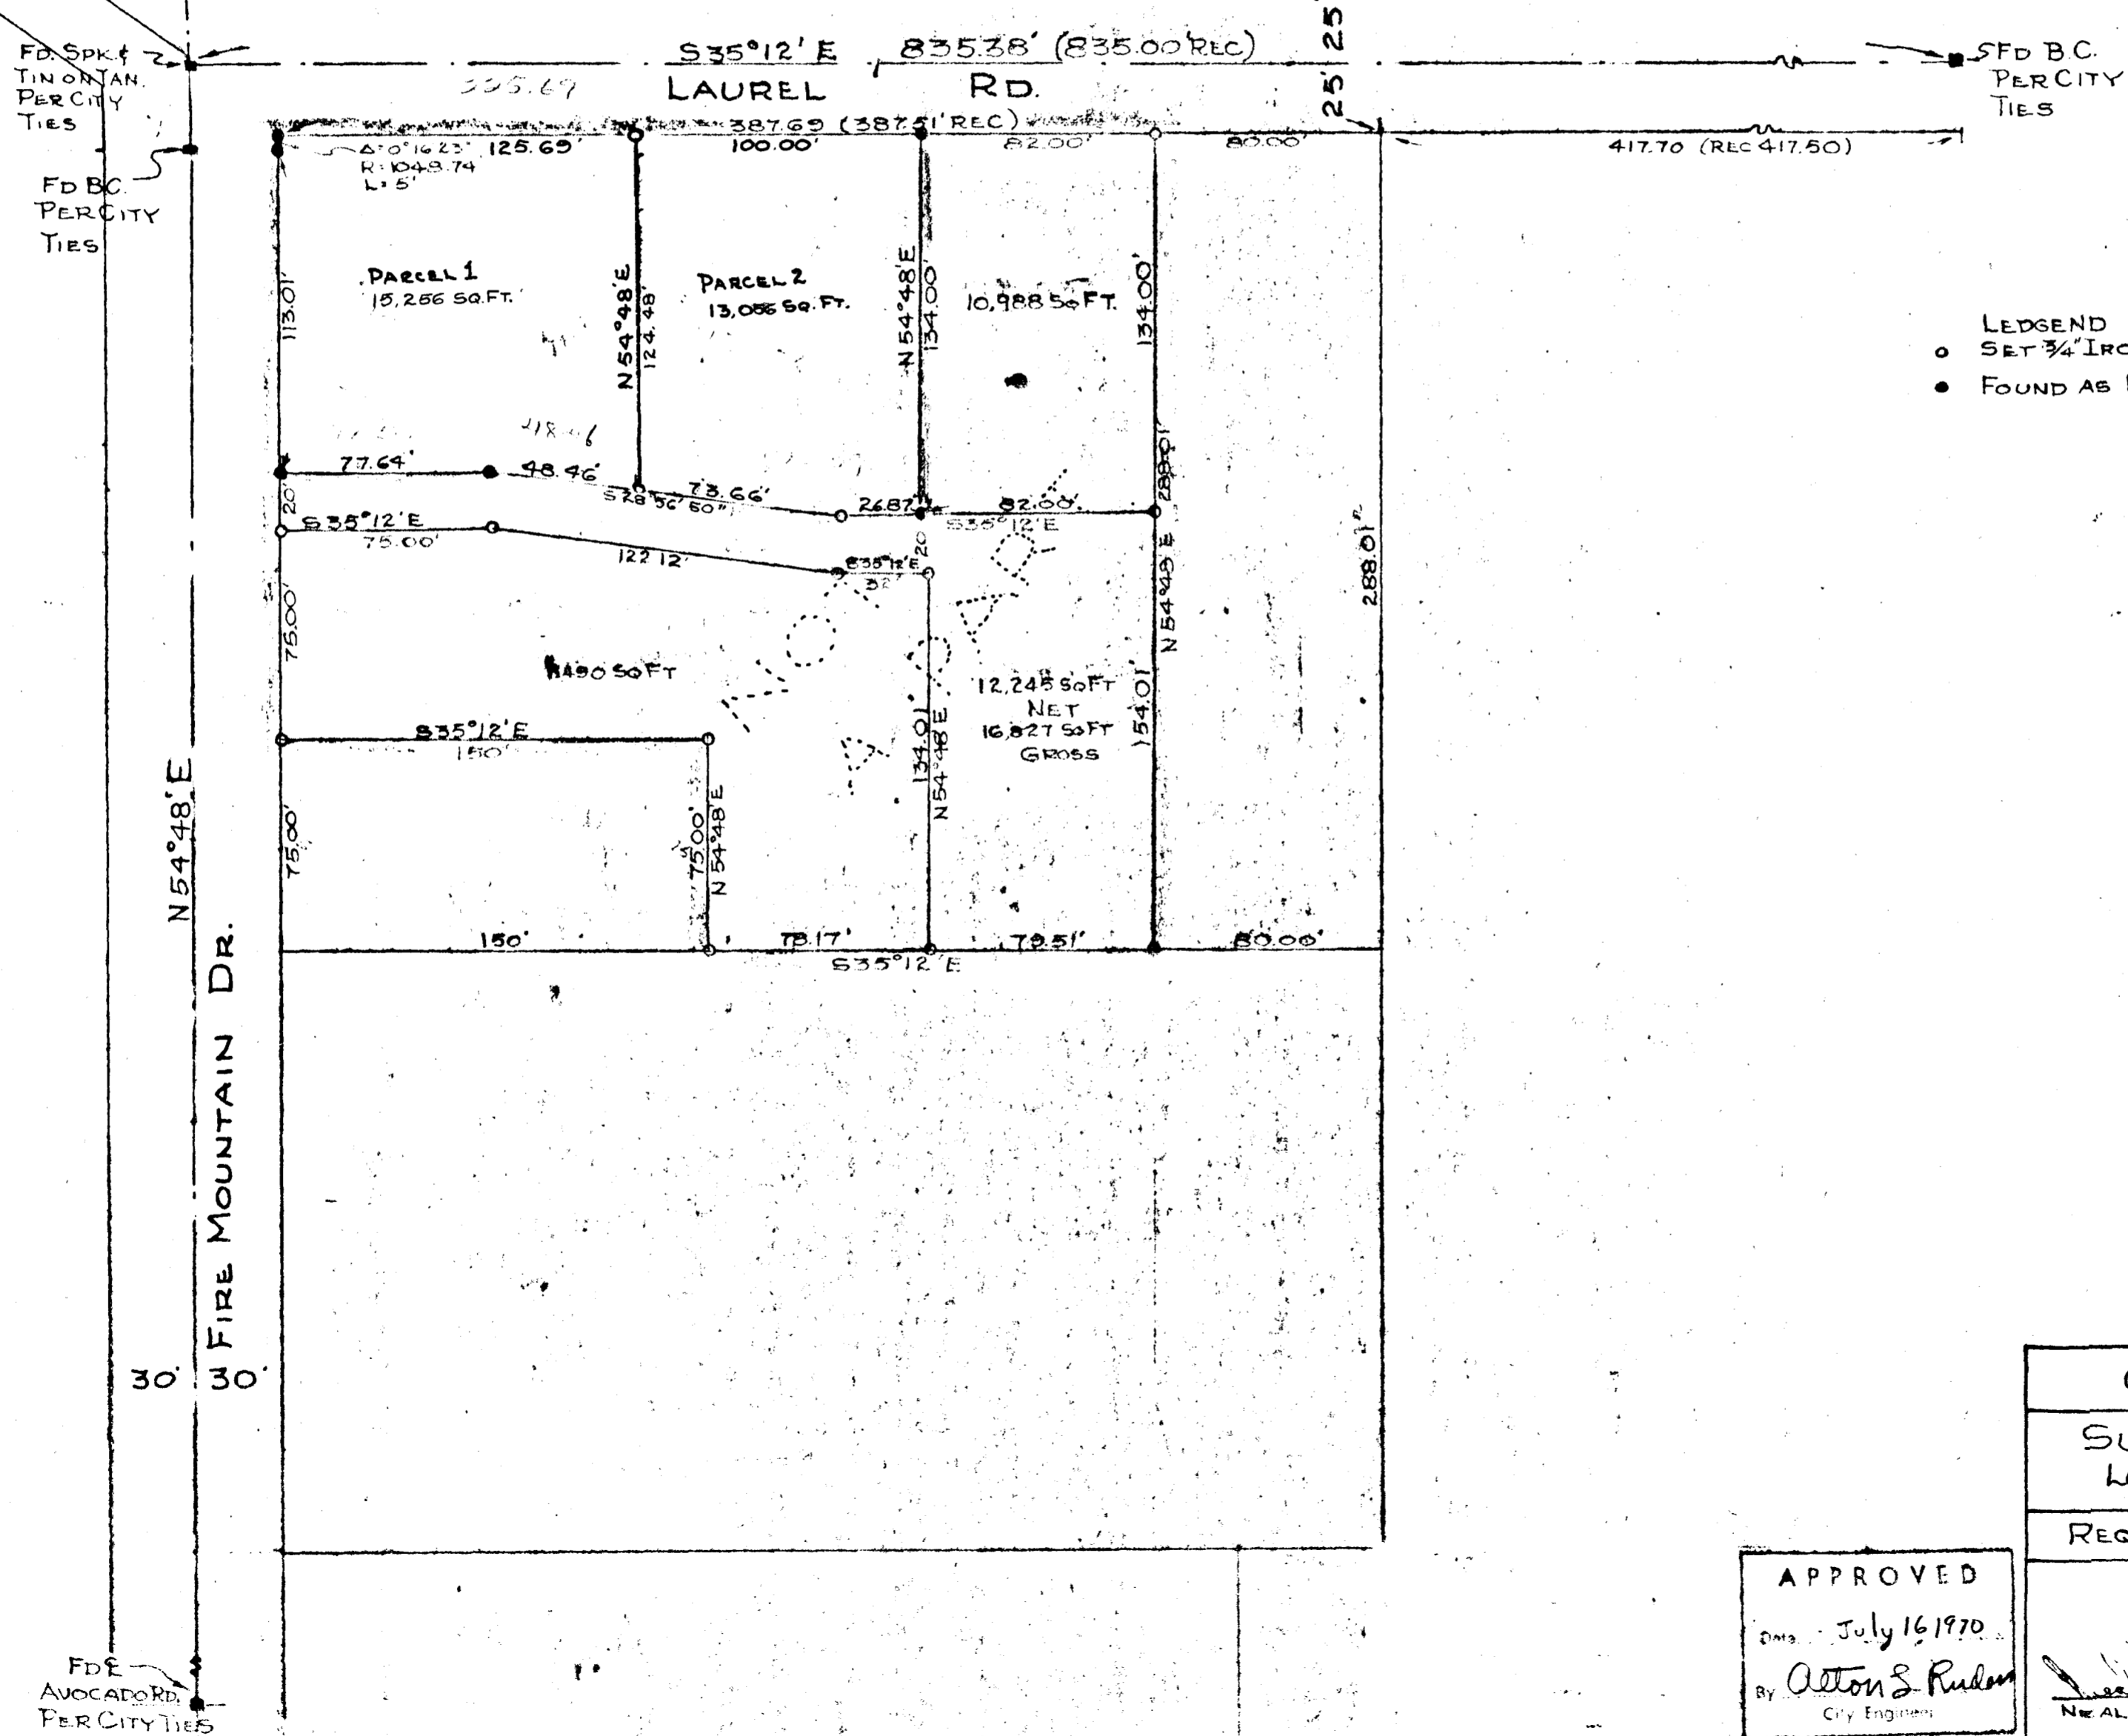

- LEGEND
- SET 3/4" IRON PIPE TAG L.S. 3380
  - FOUND AS NOTED

CITY OF OCEANSIDE	
SURVEY OF A PORTION OF LOT 27 NORTH CARLSBAD	
REQUESTED BY C. R. GUNDERSON	
APPROVED	DATE July 16, 1970
By <i>Alton S. Ruden</i> City Engineer	<i>Neal M. Wessel</i> NEAL M. WESSEL L.S. 3380
	July 15, 1970 DATE