

SPLIT LOT MAP 541

A PORTION OF LOT 27
NORTH CARLSBAD SUB
MAP NO 1807

THE BASIS OF BEARINGS
OF THIS MAP IS THE
E OF LAUREL ROAD
AS SHOWN ON NORTH CARLSBAD
SUBDIVISION MAP 1807
i.e. N35°12'W

SCALE
1"=50'

FD SPK 4
TIN ON TAN.
PER CITY
TIES


FD BC.
PER CITY
TIES

N54°48'E
30' 30'
FIRE MOUNTAIN DR.

FD E
AVOCADO RD.
PER CITY TIES

S35°12'E 835.38' (835.00 REC)
LAUREL RD.

SFD BC.
PER CITY
TIES

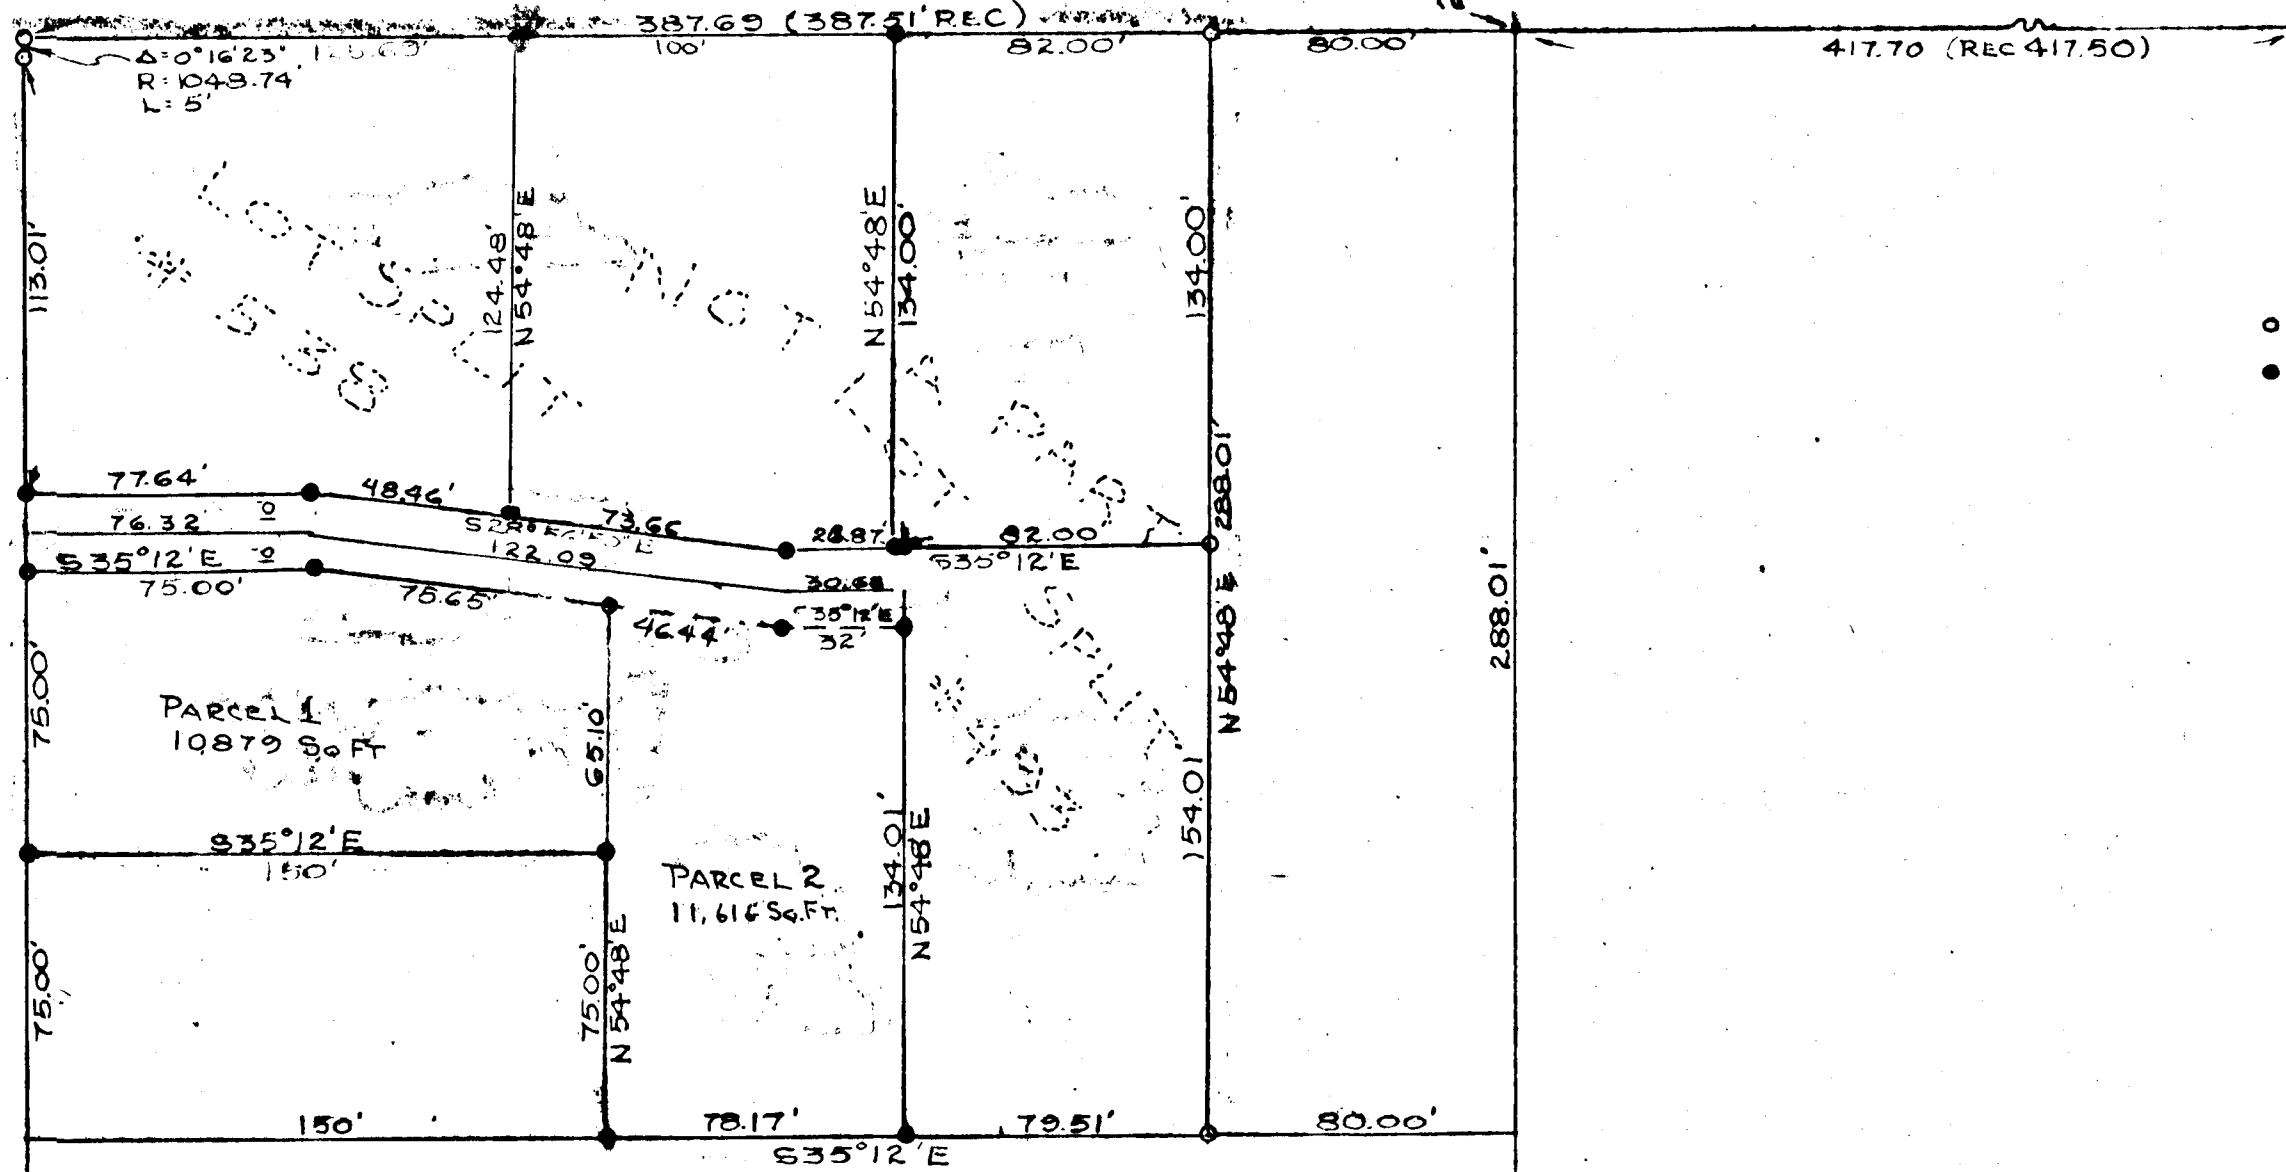

CITY OF OCEANSIDE	
SURVEY OF A PORTION OF LOT 27 NORTH CARLSBAD	
REQUESTED BY C. R. GUNDERSON	
APPROVED Date: Sept. 21 1970 By: <i>Alton Parker</i> City Engineer	NEAL M. WESSELL L.S. 3380
SECRETARY <i>Lu. Bayley</i>	DATE August 29, 1970