


SPLIT LOT MAP # 544

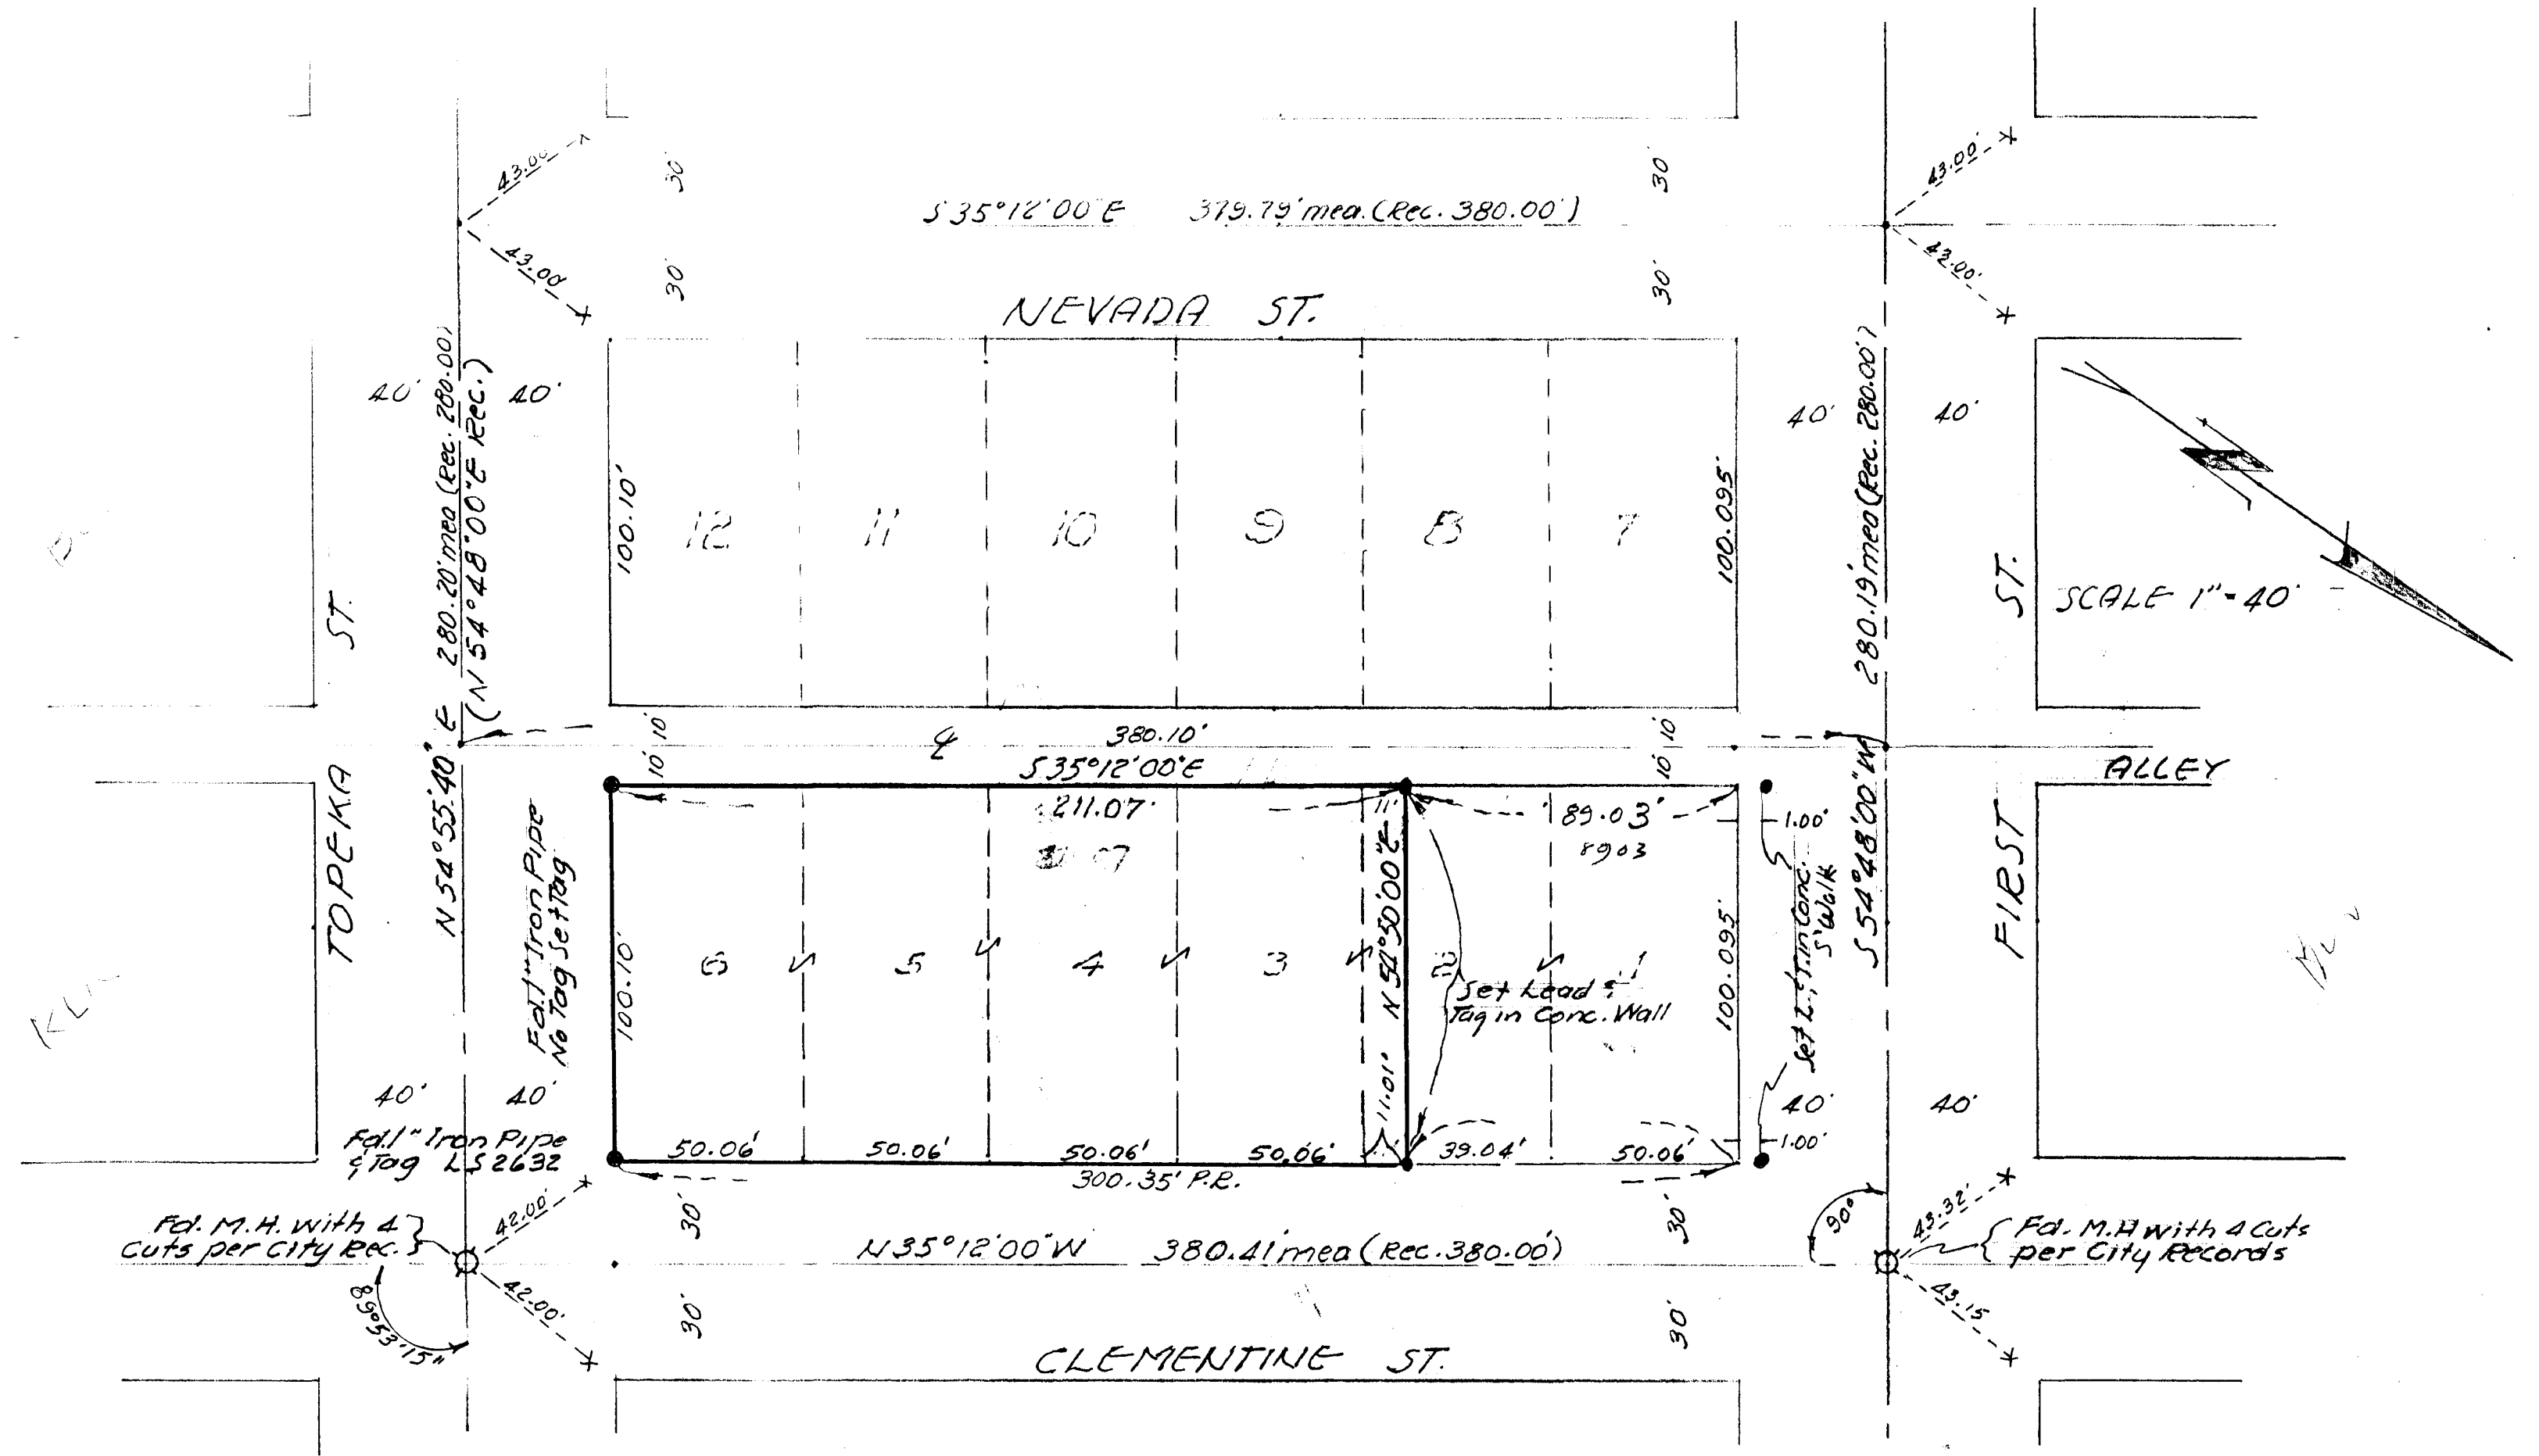

THE BASIS OF BEARINGS for this survey is the ξ of CLEMENTINE ST. i.e. $N 35^{\circ} 12' 00'' W$.

NOTE :-
 x: Indicates Crosses Cut in Curbs For Street Intersection Ties

REQUESTED BY Eldorado - A Church of God Fr

CITY OF OCEANSIDE, CALIF.
 SURVEY OF LOTS 3, 4, 5, 6 AND A PORTION OF LOT 2 IN BLOCK 76
 OCEANSIDE SUB. MAP NO 323

Approved by City Eng.
 Alton L. Ruden
 ALTON L. RUDEN R.C.E. 10163
 10-13-70
 Date

SCALE 1" = 40'

Eugene H. Ryan
 Lic 10065

SHEET
 1 OF 1

Drawn By D.M.B