


LOT SPLIT MAP No. 554

**LEGAL DESCRIPTION:**  
 A PORTION OF LOT 23 OF NORTH CARLSBAD MAP No. 1807, CITY OF OCEANSIDE, COUNTY OF SAN DIEGO, STATE OF CALIFORNIA

**LEGEND:**  
 ● FD. 3/4" PIPE TAGGED R.C.E. 7604  
 ○ SET 1" IRON PIPE TAGGED R.C.E. 13,817

**BASIS OF BEARINGS:**  
 THE WESTERLY LINE OF THE PROPERTY PER DEED  
 I.E. N 35° 12' W

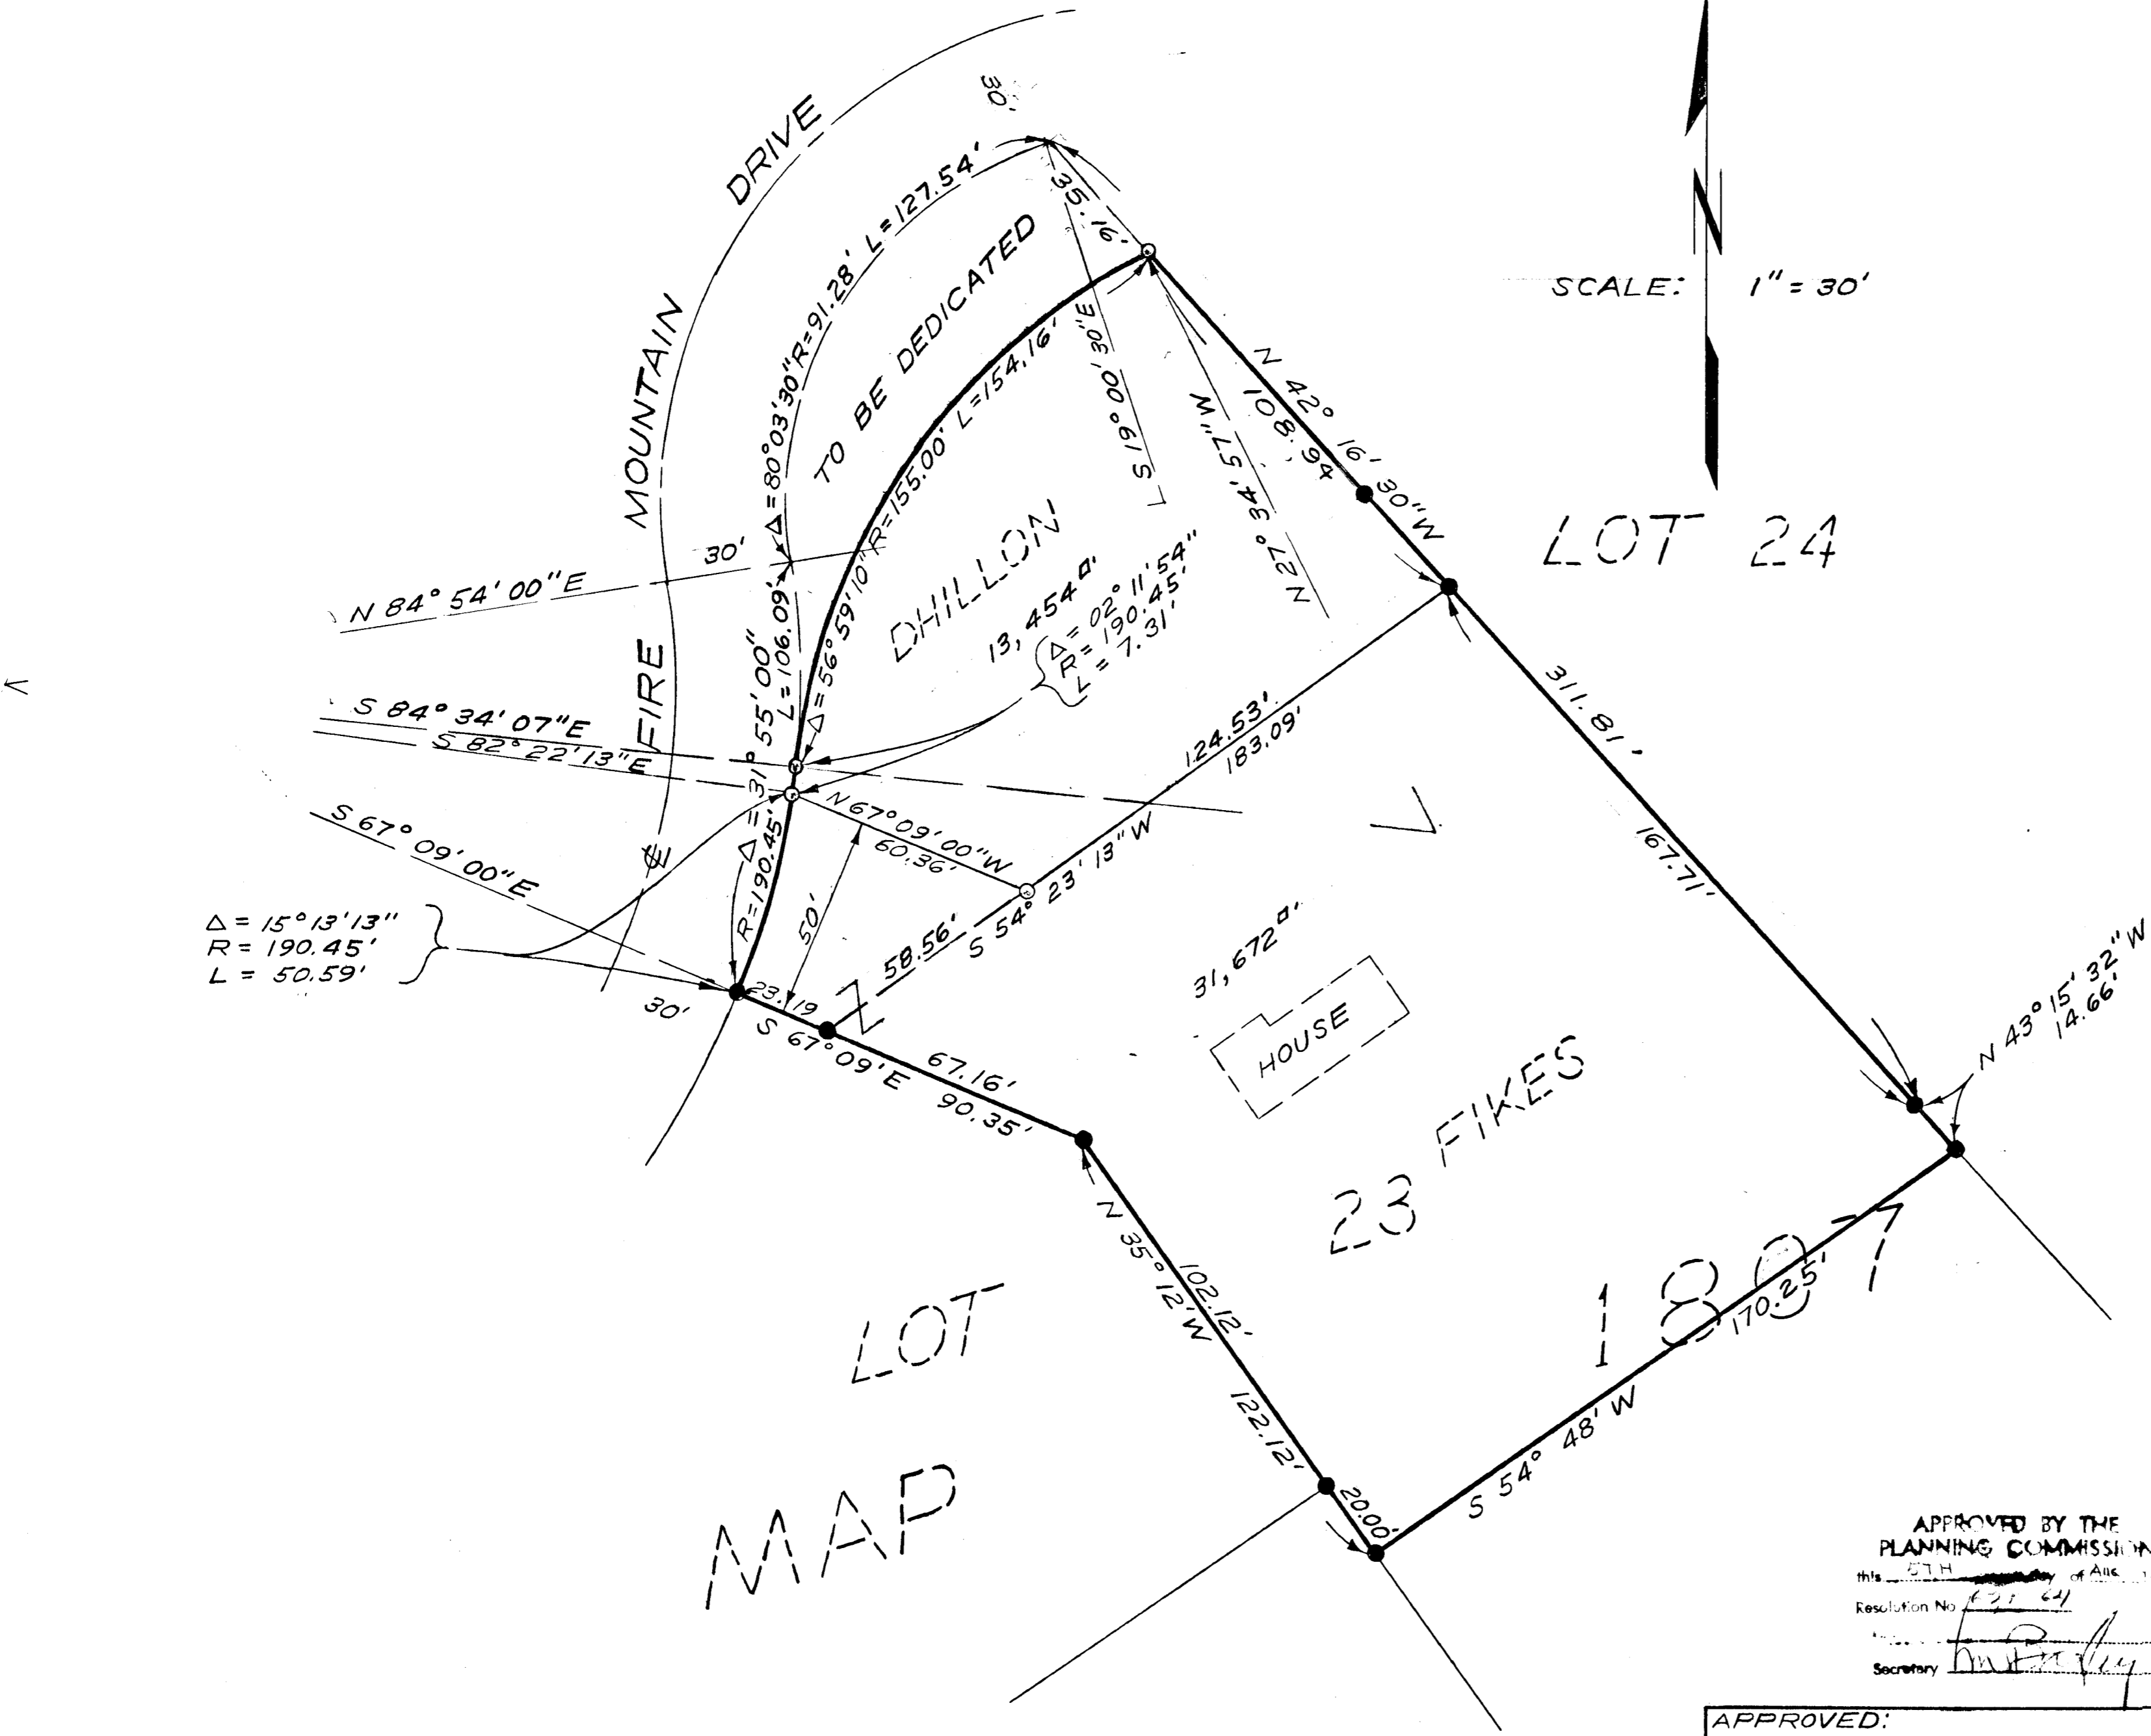

APPROVED BY THE  
 PLANNING COMMISSION  
 this 27th day of Aug. 1970  
 Resolution No. 121-69  
 Secretary *[Signature]*

APPROVED:  
*Alton L. Ruden*  
 ALTON L. RUDEN, R.C.E. 10,163  
 CITY ENGINEER  
 DATE: 8-5-1970  
 OCEANSIDE, CALIFORNIA

|                       |                               |          |
|-----------------------|-------------------------------|----------|
| LOT SPLIT MAP         |                               |          |
| FOR                   |                               |          |
| S.S. DHILLON          |                               |          |
| OCEANSIDE, CALIFORNIA |                               |          |
| DRAWN:                | E. BRIAN SMITH ENGINEERS      | DATE:    |
| HP                    | 2656 STATE STREET             | 8-3-70   |
| CHECKED:              | CARLSBAD, CALIFORNIA          | SCALE:   |
| H.L.T.                | <i>[Signature]</i>            | 1" = 30' |
| APPROVED:             | E.B.S.                        | SHEET:   |
| E.B.S.                | E. BRIAN SMITH, R.C.E. 13,817 | 1 OF 1   |