


SCALE: 1" = 50'

LEGEND:
 • INDICATES POINT FOUND AS NOTED.
 ○ INDICATES SET 3/4" x 1/8" IRON PIPE WITH CONCRETE CORE AND COPPER DISC STAMPED R.E. 7604.
 THE BASIS OF BEARINGS FOR THIS SURVEY IS THE CENTERLINE OF MAXSON STREET AS SHOWN ON R.O.F.S. 5330.
 I.E. N89°56'50"E

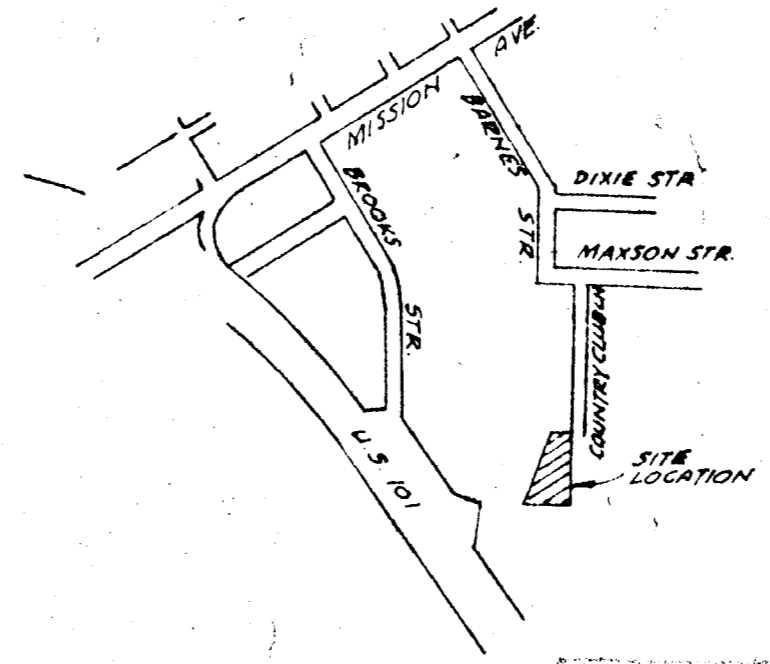

VICINITY MAP
NO SCALE

1. ADDED PORTION OF COUNTRY CLUB LANE EXTENSION	8-10-71	N.B.S.
Revision	Date	By

NEW BOYS CLUB SITE
 SURVEY PLAT OF A PORTION OF THE N.W. 1/4 SEC. 25 & A PORTION OF THE N.E. 1/4 SEC. 26, T. 11S., R. 5W., S.B.B. & M., IN THE CITY OF OCEANSIDE, COUNTY OF SAN DIEGO.

Designed	NESTE, BRUDIN & STONE INCORPORATED CIVIL ENGINEERS	Sheet 1 of 2 Sheets
Drawn JEL		
Checked	230 West Third Avenue Escondido, Calif.	DRG. NO.
Job No. E69-16-03	Date 7-9-71	Calif. Reg. No. 7525
Scale 1" = 50'		