


LOT SPLIT MAP NO. 572

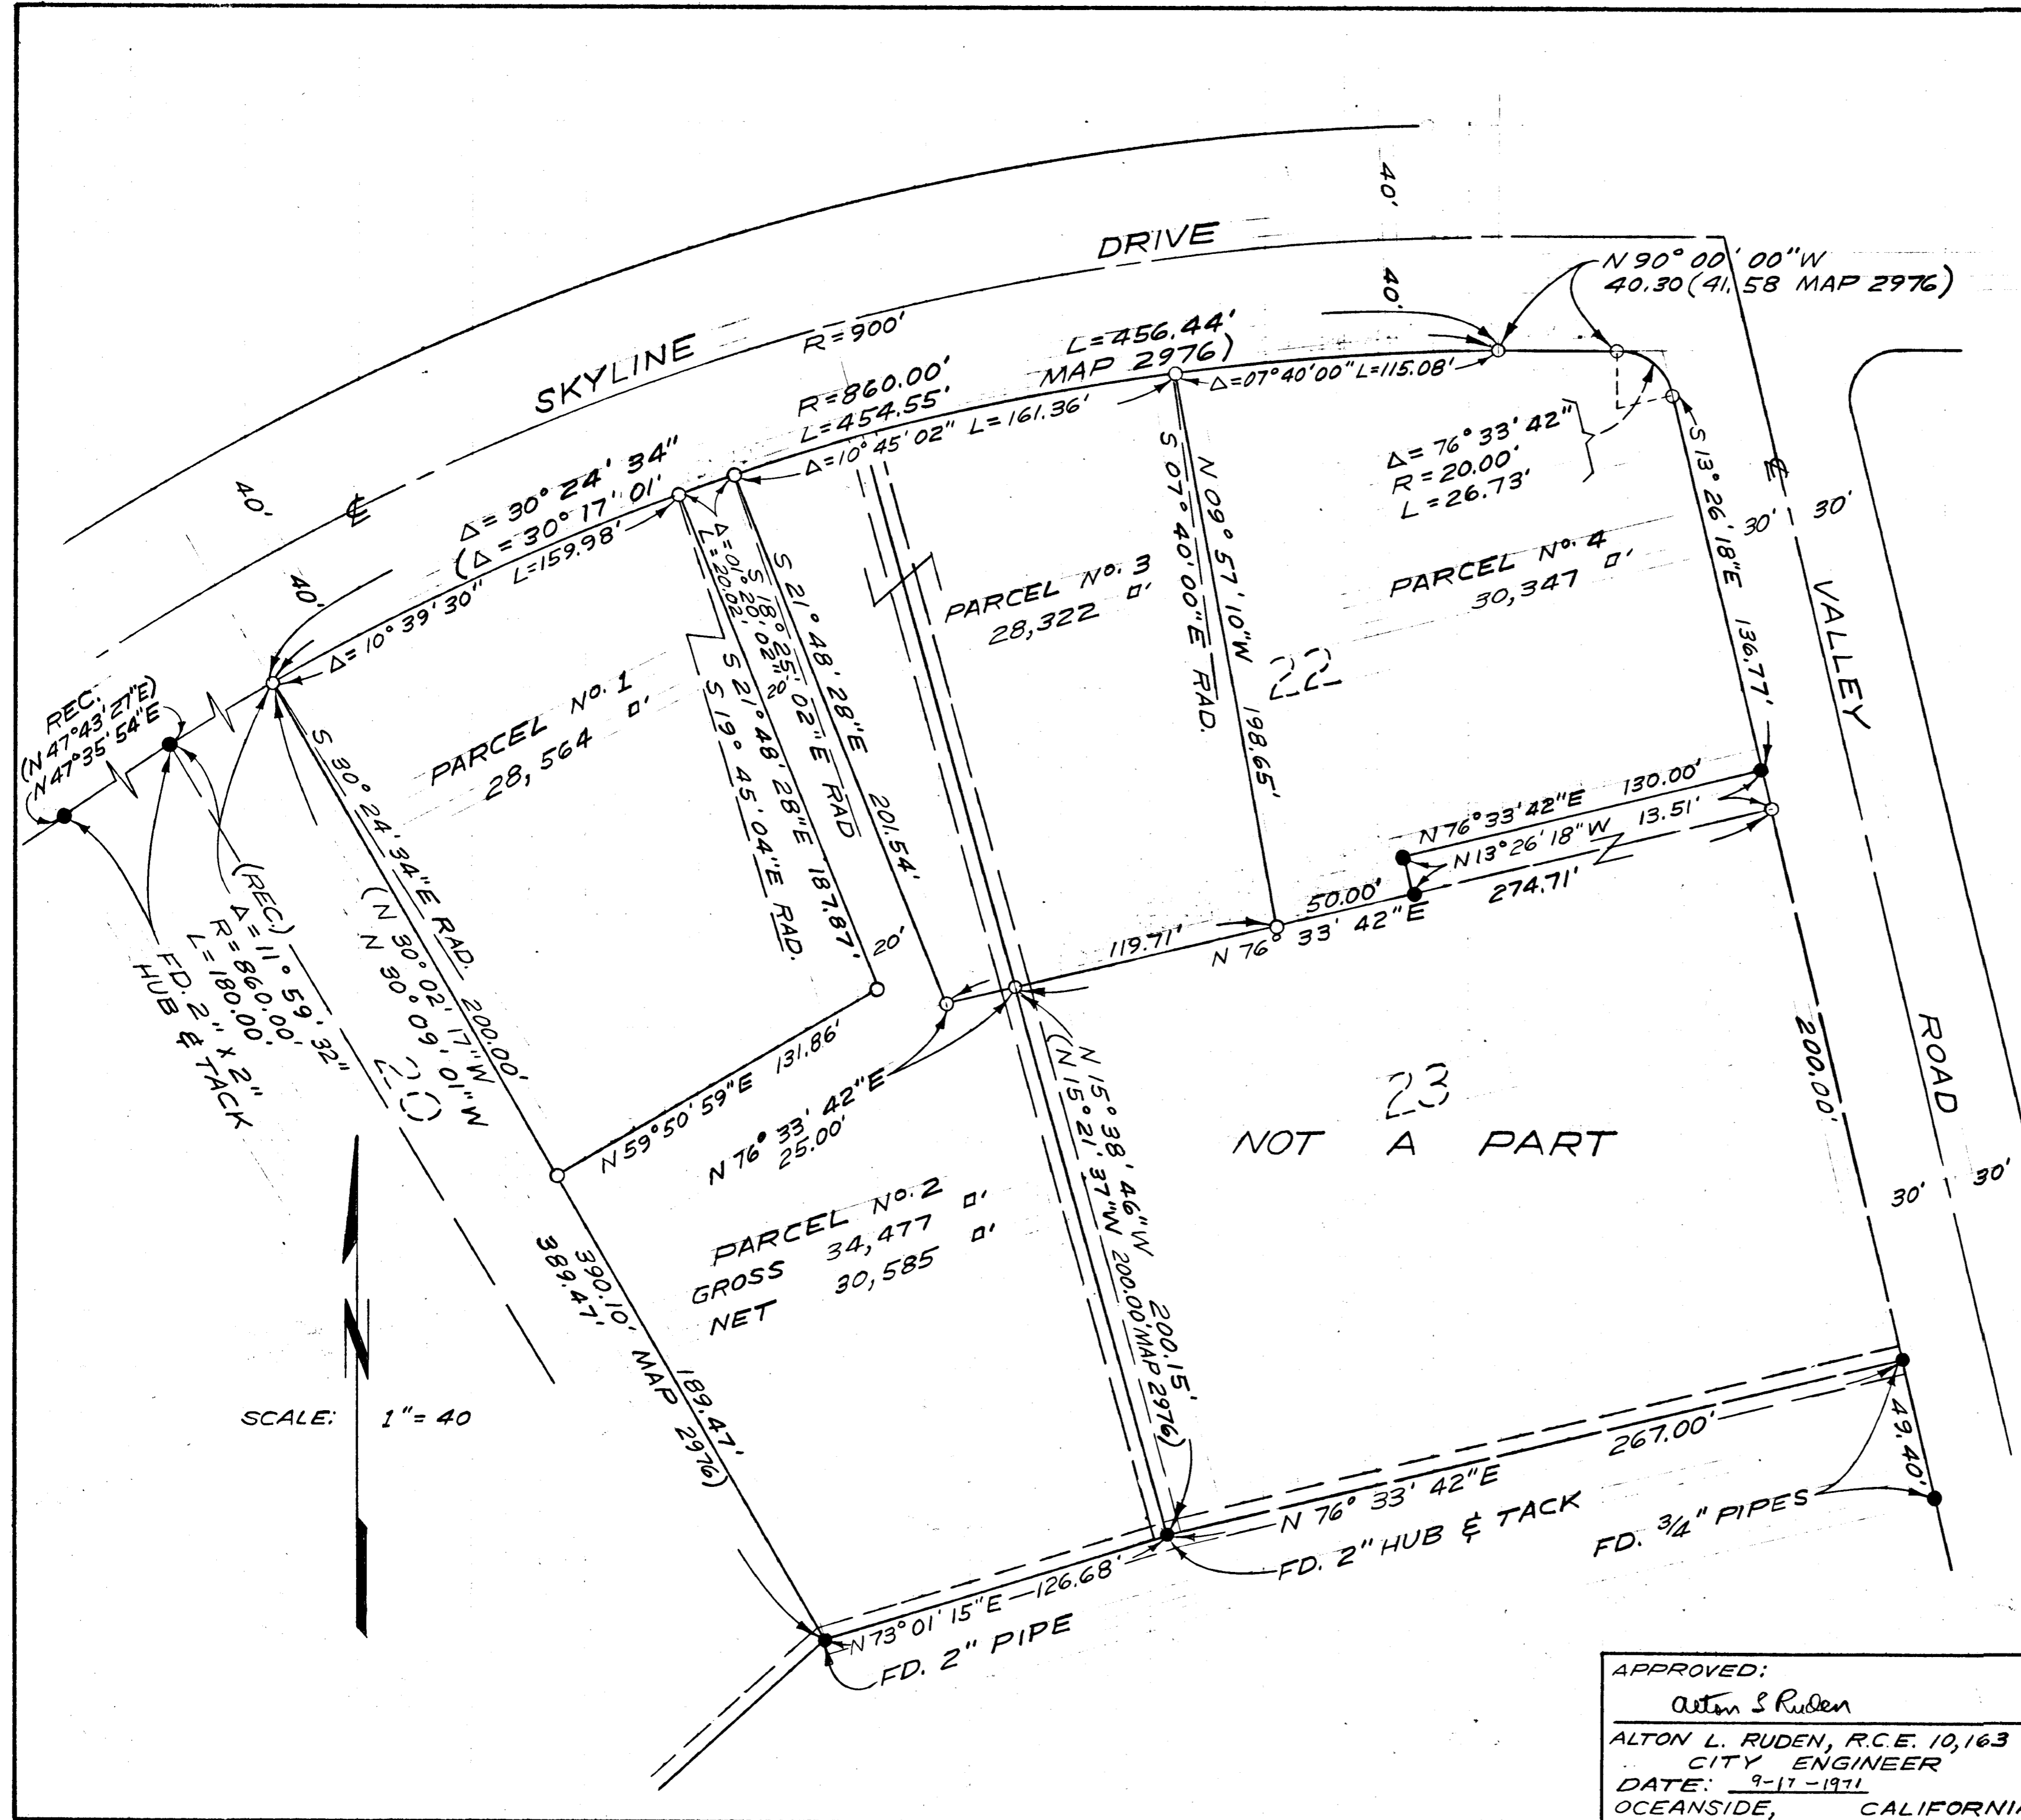

LEGAL DESCRIPTION:
 LOT 21 & A PORTION OF LOT 22,
 MAP NO. 2976 HENIE HILLS, UNIT NO. 1,
 CITY OF OCEANSIDE, COUNTY OF
 SAN DIEGO, STATE OF CALIFORNIA

LEGEND:
 ○ SET 3/4" PIPE TAGGED L.S. 3802
 ● FOUND 1" PIPE TAGGED
 — R.C.E. 13,817 OR AS SHOWN

BASIS OF BEARINGS:
 THE WESTERLY LINE OF
 VALLEY ROAD PER MAP 2976
 I.E. S 13° 26' 18" E

APPROVED BY THE
 PLANNING COMMISSION
 this 6 day of June 1971
 Resolution No. 1-7-60
 Secretary *Michelle Bedaux*

LOT SPLIT MAP		
FOR DR. DONALD O. WARD, M.D. OCEANSIDE, CALIFORNIA		
DESIGNED:	E. BRIAN SMITH ENGINEERS 2656 STATE STREET CARLSBAD, CALIFORNIA	DATE: 9-7-71
DRAWN:	HP	SCALE: 1" = 40
CHECKED:	<i>Harry L. Truax</i>	SHEET: 1 OF 1
APPROVED:	HARRY L. TRUAX, L.S. 3802	

APPROVED:
Alton L. Ruden
 ALTON L. RUDEN, R.C.E. 10,163
 CITY ENGINEER
 DATE: 9-11-1971
 OCEANSIDE, CALIFORNIA

SCALE: 1" = 40