


SPLIT LOT MAP 573

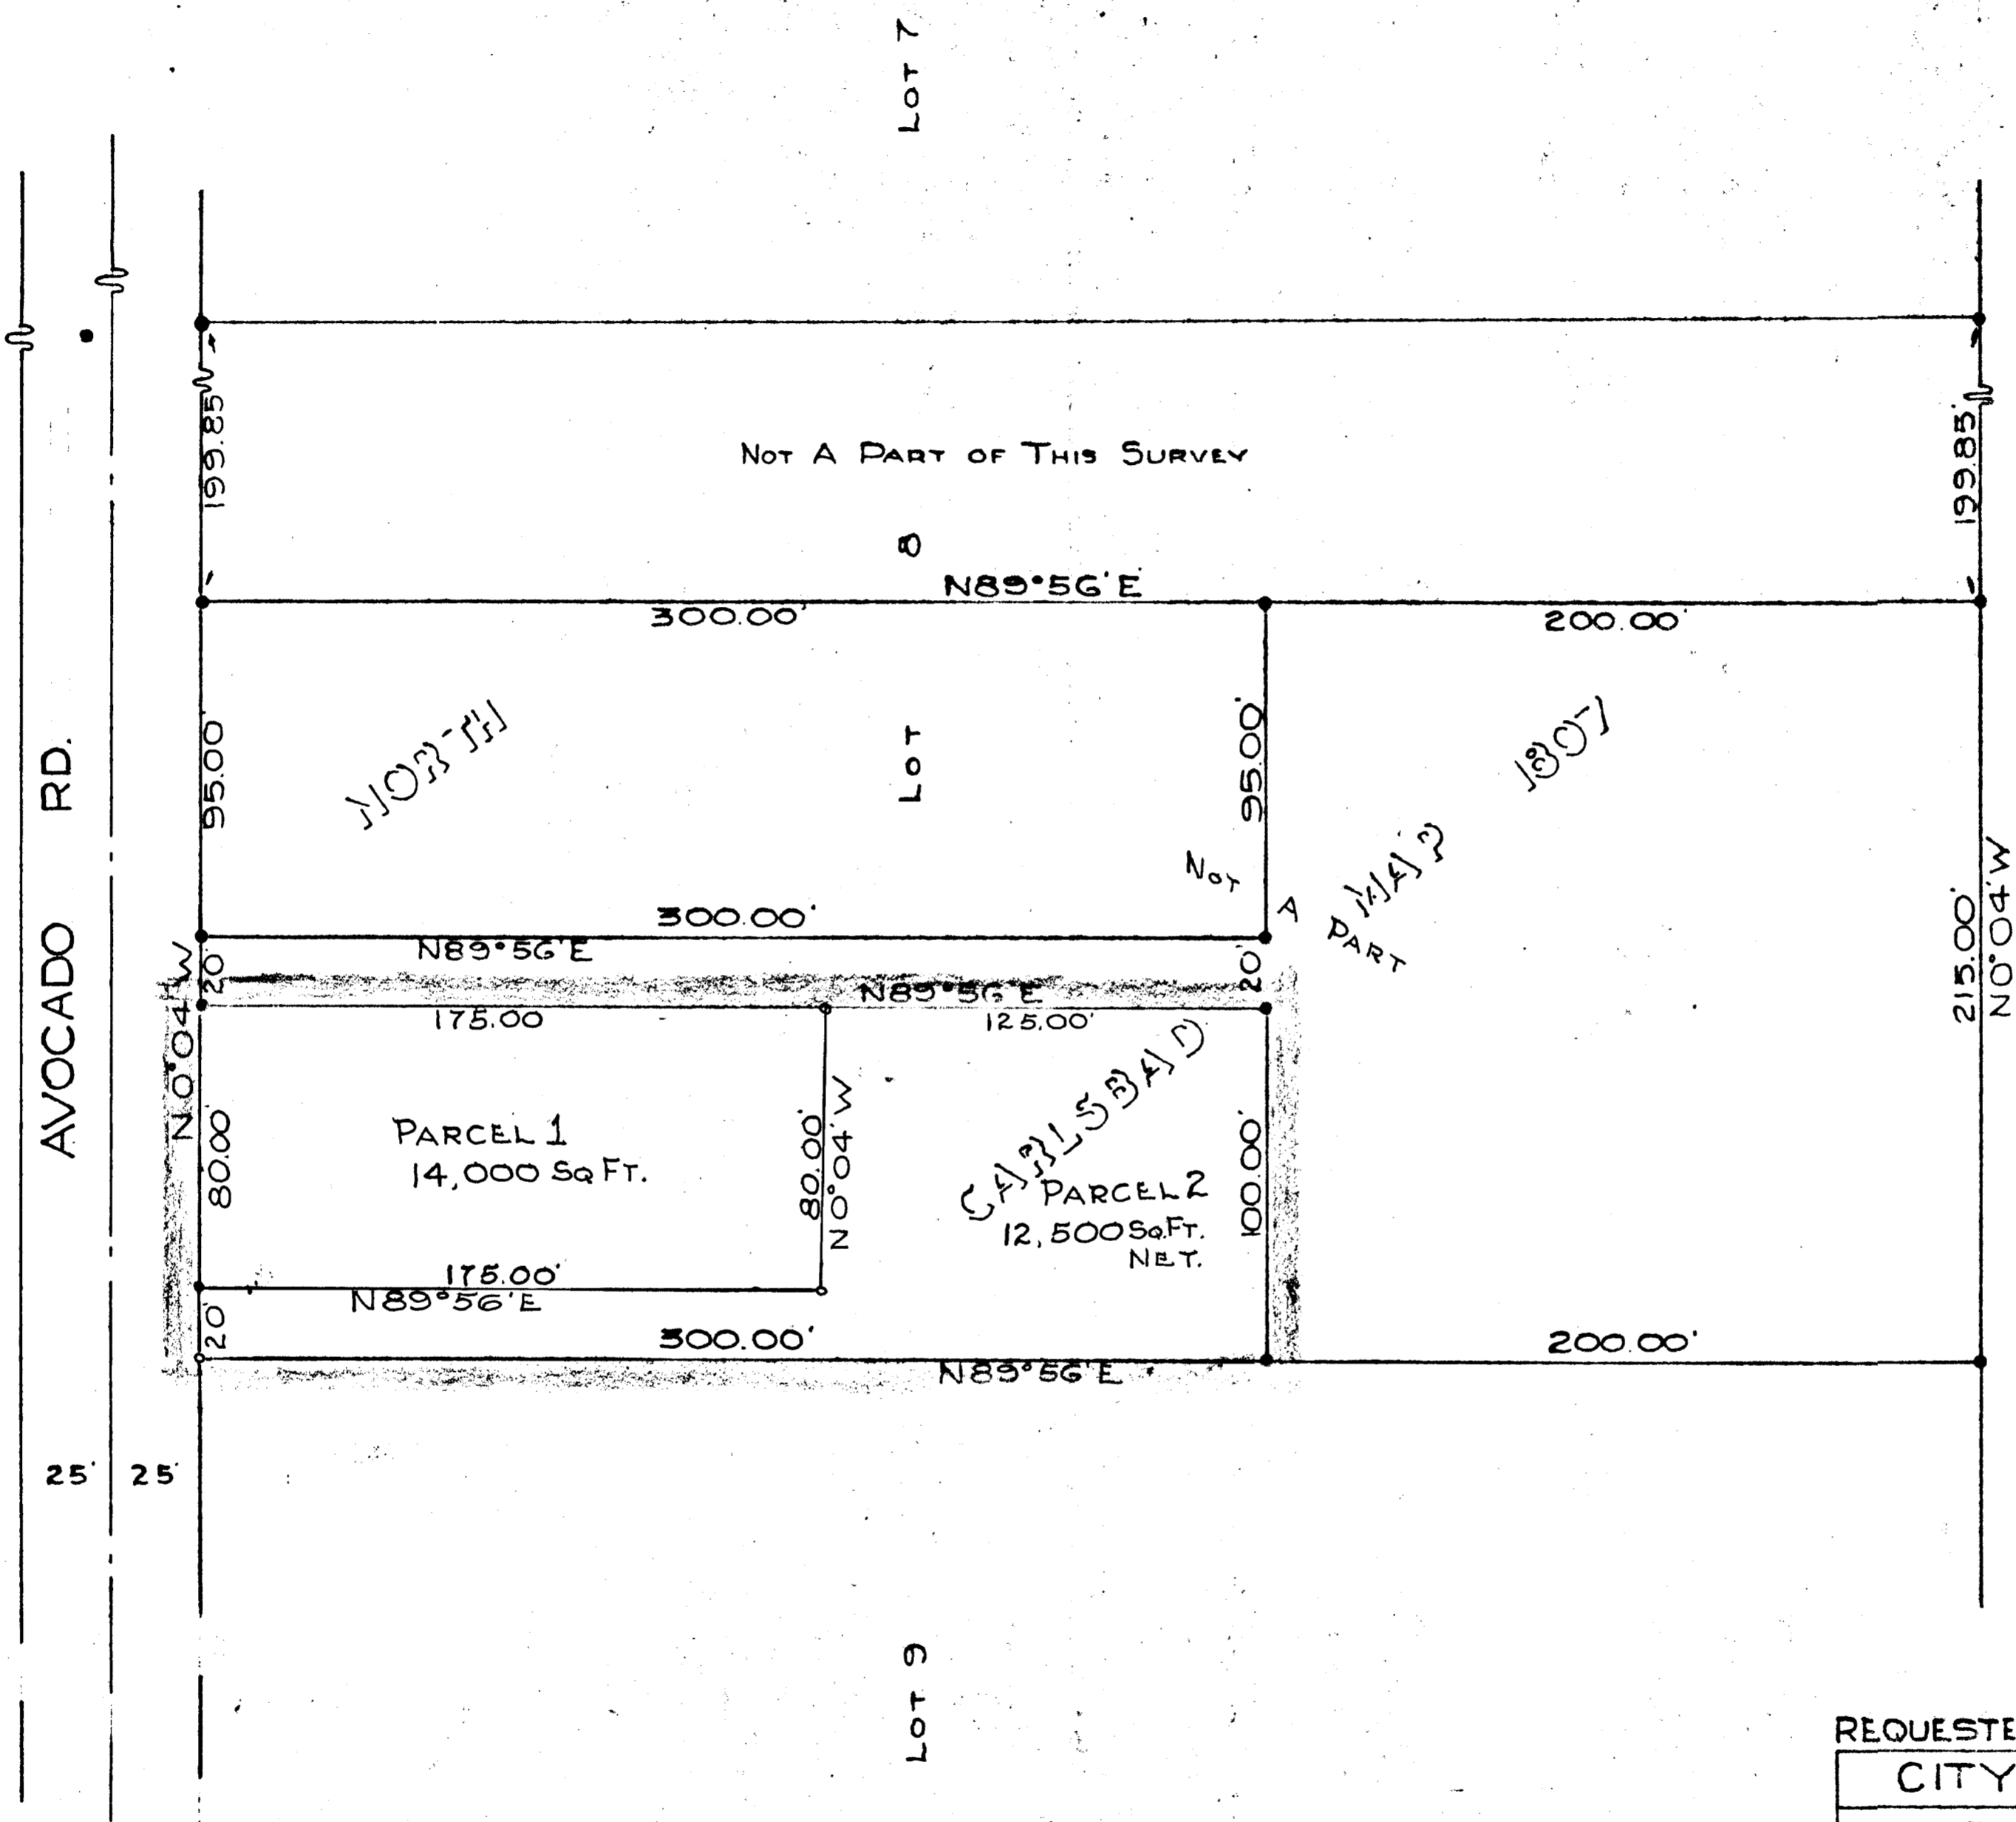

LEGEND
 • FOUND 3/4" IP & TAG RCE 9120
 ○ SET 3/4" IP & TAG L.S. 3380

THE BASIS OF BEARINGS
 OF THIS MAP IS THE
 EOP AVOCADO RD PER
 NORTH CARLSBAD
 MAP No 1807
 OR N0°04'W

REQUESTED BY LINDA RANDALL
 CITY OF OCEANSIDE
 PORTION OF LOT 8
 NORTH CARLSBAD MAP 1807
 SURVEYED BY NEAL M. WESSEL

APPROVED BY THE
 PLANNING COMMISSION
 1ST day of MAR 1971
 Resolution No. 71-P-18
 Secretary *Michelle Sedamx*

APPROVED *Alton Rubin*
 CITY ENGINEER
 9-17-1971
 DATE

Neal M. Wessel
 NEAL M. WESSEL
 L.S. 3380
 DATE