


LOT SPLIT MAP No. 576

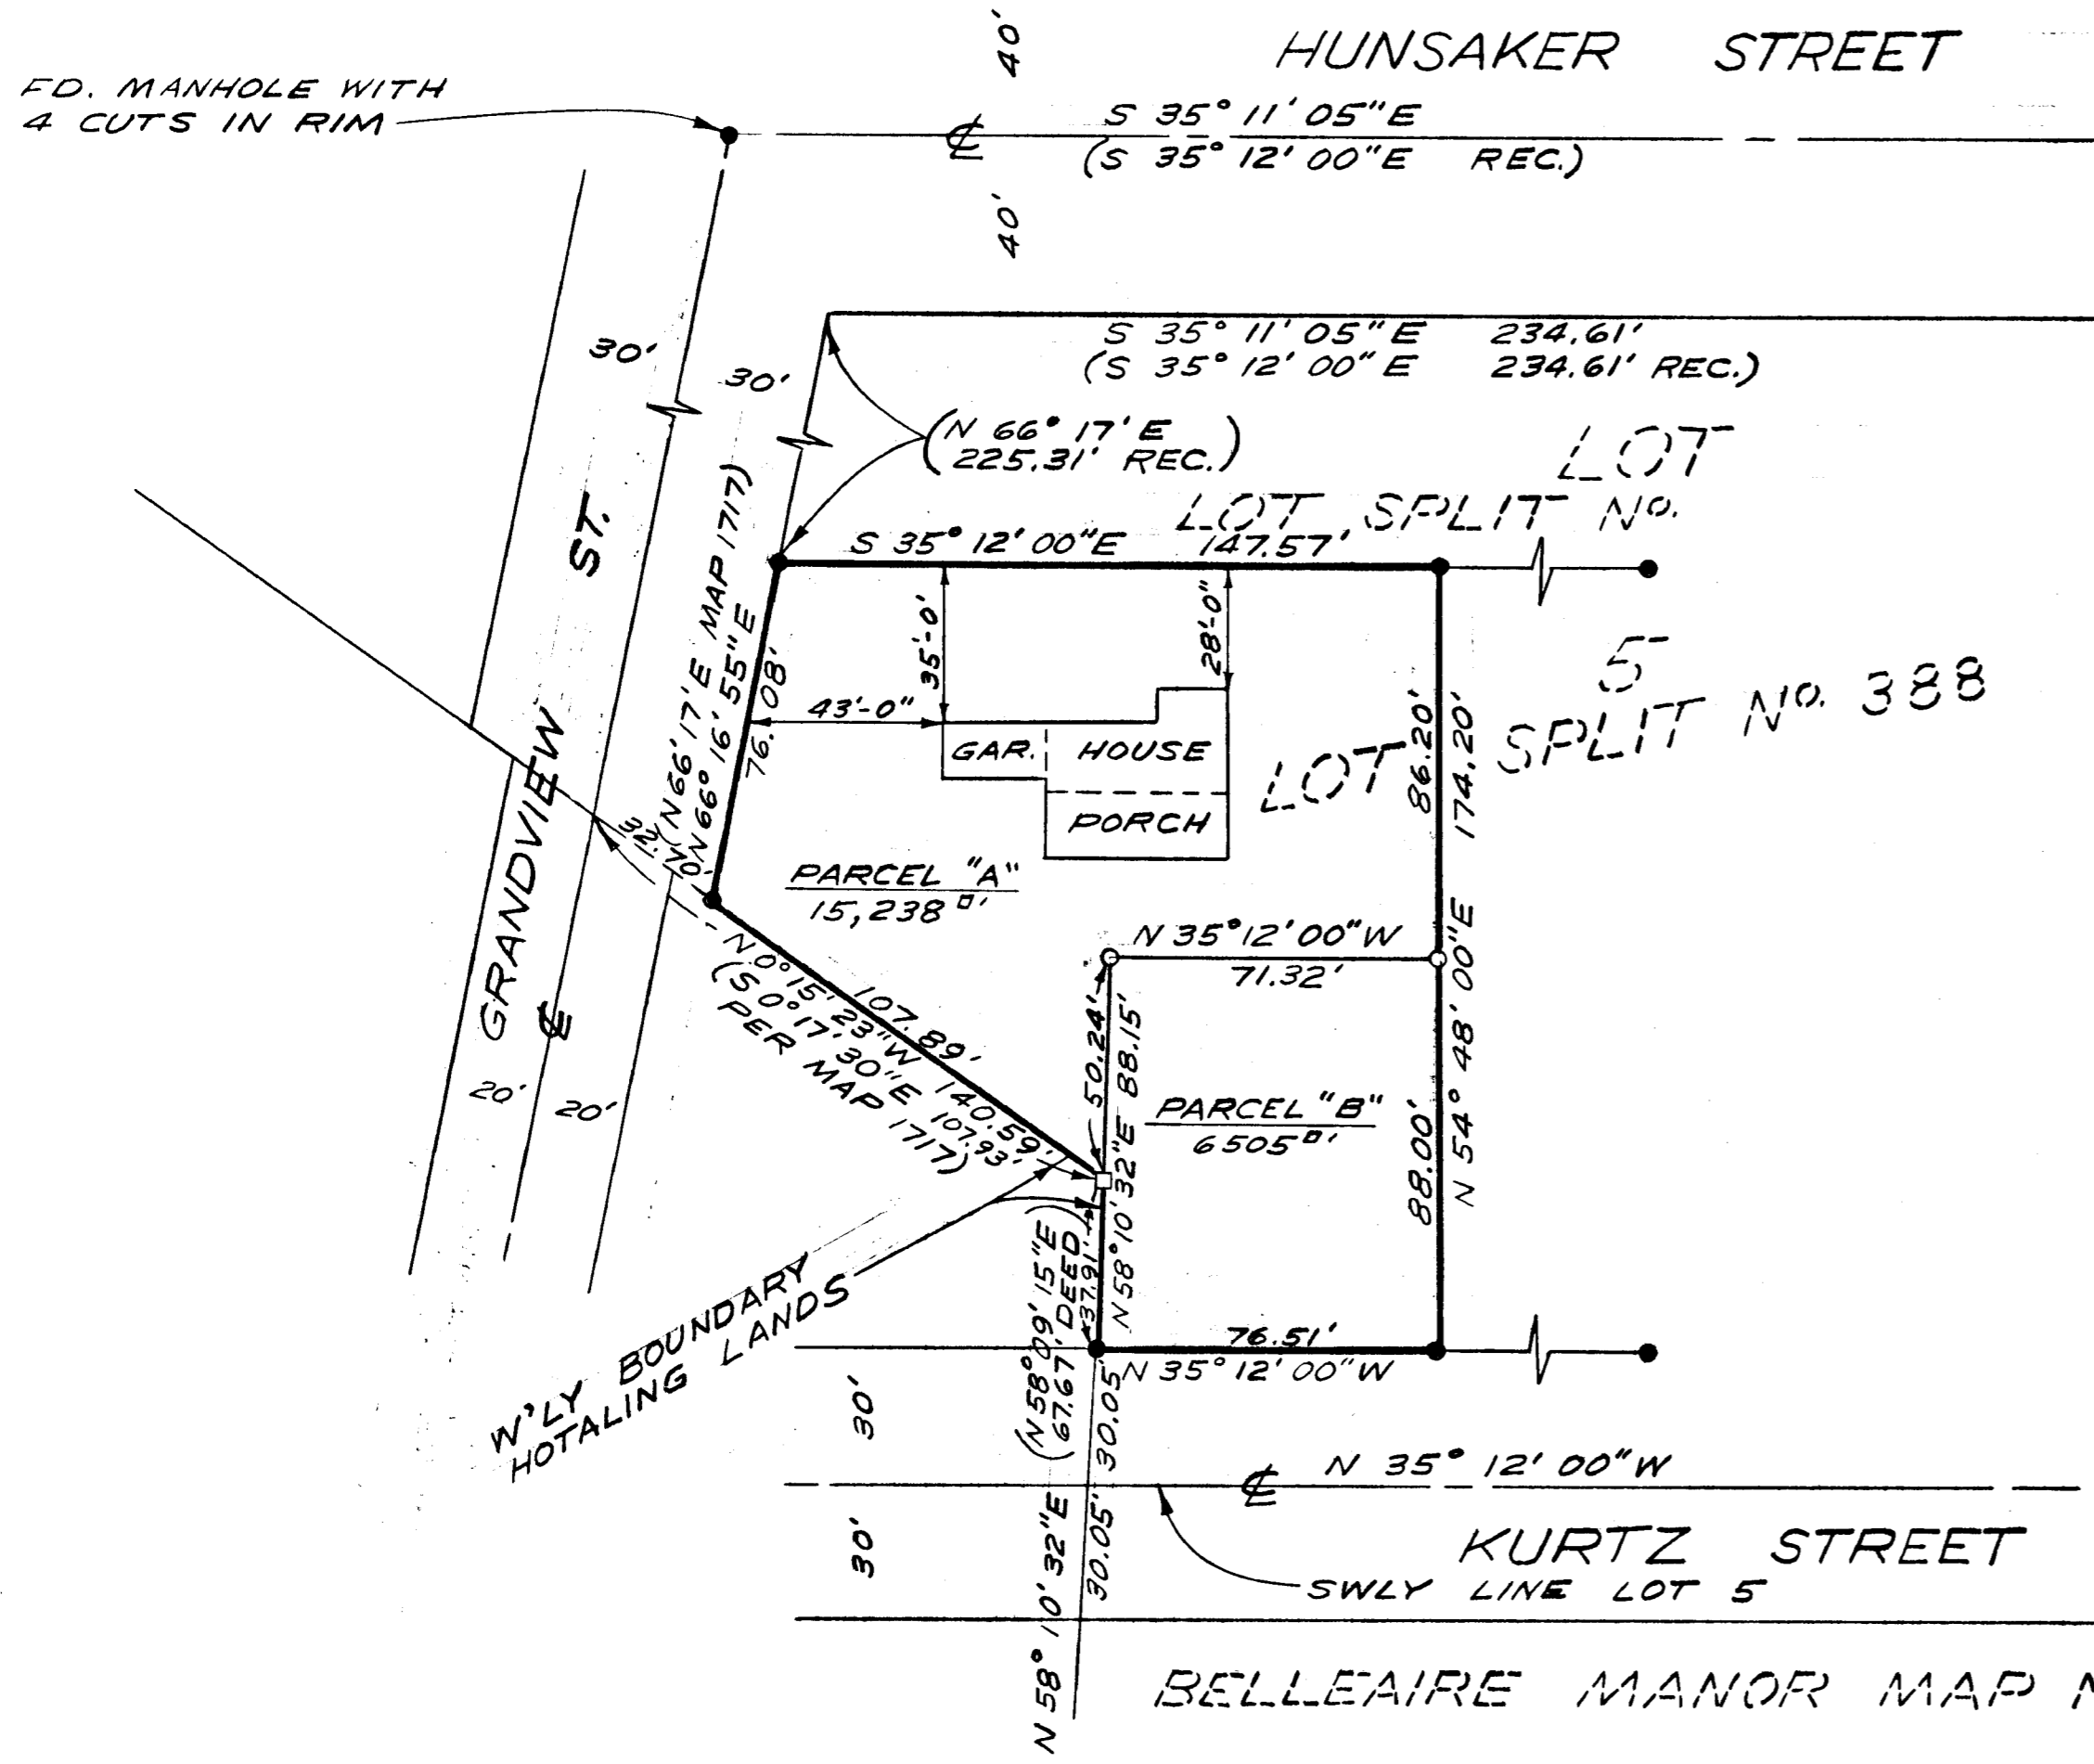

LEGAL DESCRIPTION:
 A PORTION OF LOT 5, TRACT 51 OF
 HOTALING LANDS, MAP No. 1717, IN
 THE CITY OF OCEANSIDE, COUNTY OF
 SAN DIEGO, STATE OF CALIFORNIA

- LEGEND:**
- SET. 3/4" IRON PIPE TAGGED L.S. 3802
 - FOUND 1" IRON PIPE TAGGED L.S. 2940 OR AS SHOWN
 - FOUND CONC. MON. 6" X 6" X 14" WITH COPPER WIRE PER MAP 1717

BASIS OF BEARINGS:
 THE BASIS OF BEARINGS FOR THIS
 DRAWING IS THE NORTHERLY LINE OF
 KURTZ ST., I.E. N 35° 12' 00" W

NOTE:
 THIS LOT SPLIT IS A DIVISION OF
 PARCEL "A" OF LOT SPLIT MAP No. 388

LOT SPLIT MAP		
FOR		
MR. & MRS. E. MORSE		
OCEANSIDE, CALIFORNIA		
APPROVED:	DESIGNED:	DATE:
<i>Alton & Ruden</i>	E. BRIAN SMITH ENGINEERS	10-5-71
ALTON L. RUDEN, R.C.E. 10,163	2656 STATE STREET	SCALE:
CITY ENGINEER	CARLSBAD, CALIFORNIA	1" = 40'
DATE: 11-18-1971	CHECKED:	SHEET:
OCEANSIDE, CALIFORNIA	H.L.T.	1 OF 1
	APPROVED:	
	<i>Harry L. Truax</i>	
	HARRY L. TRUAX, L.S. 3802	